

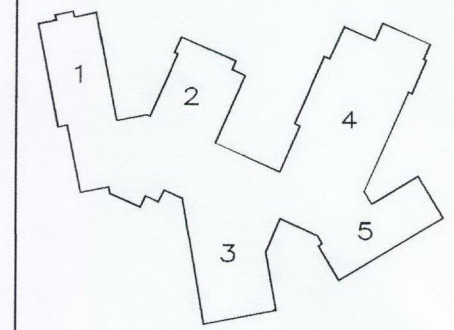
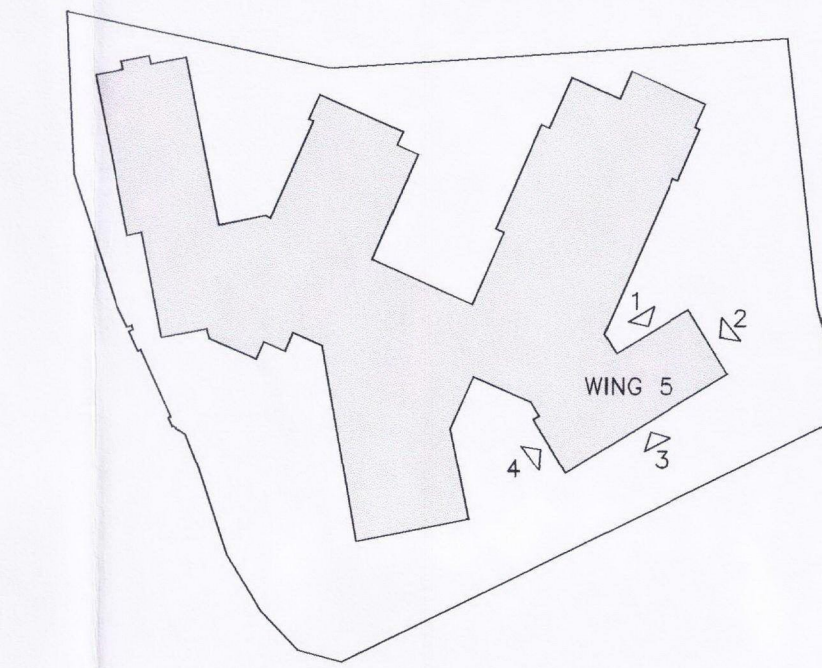
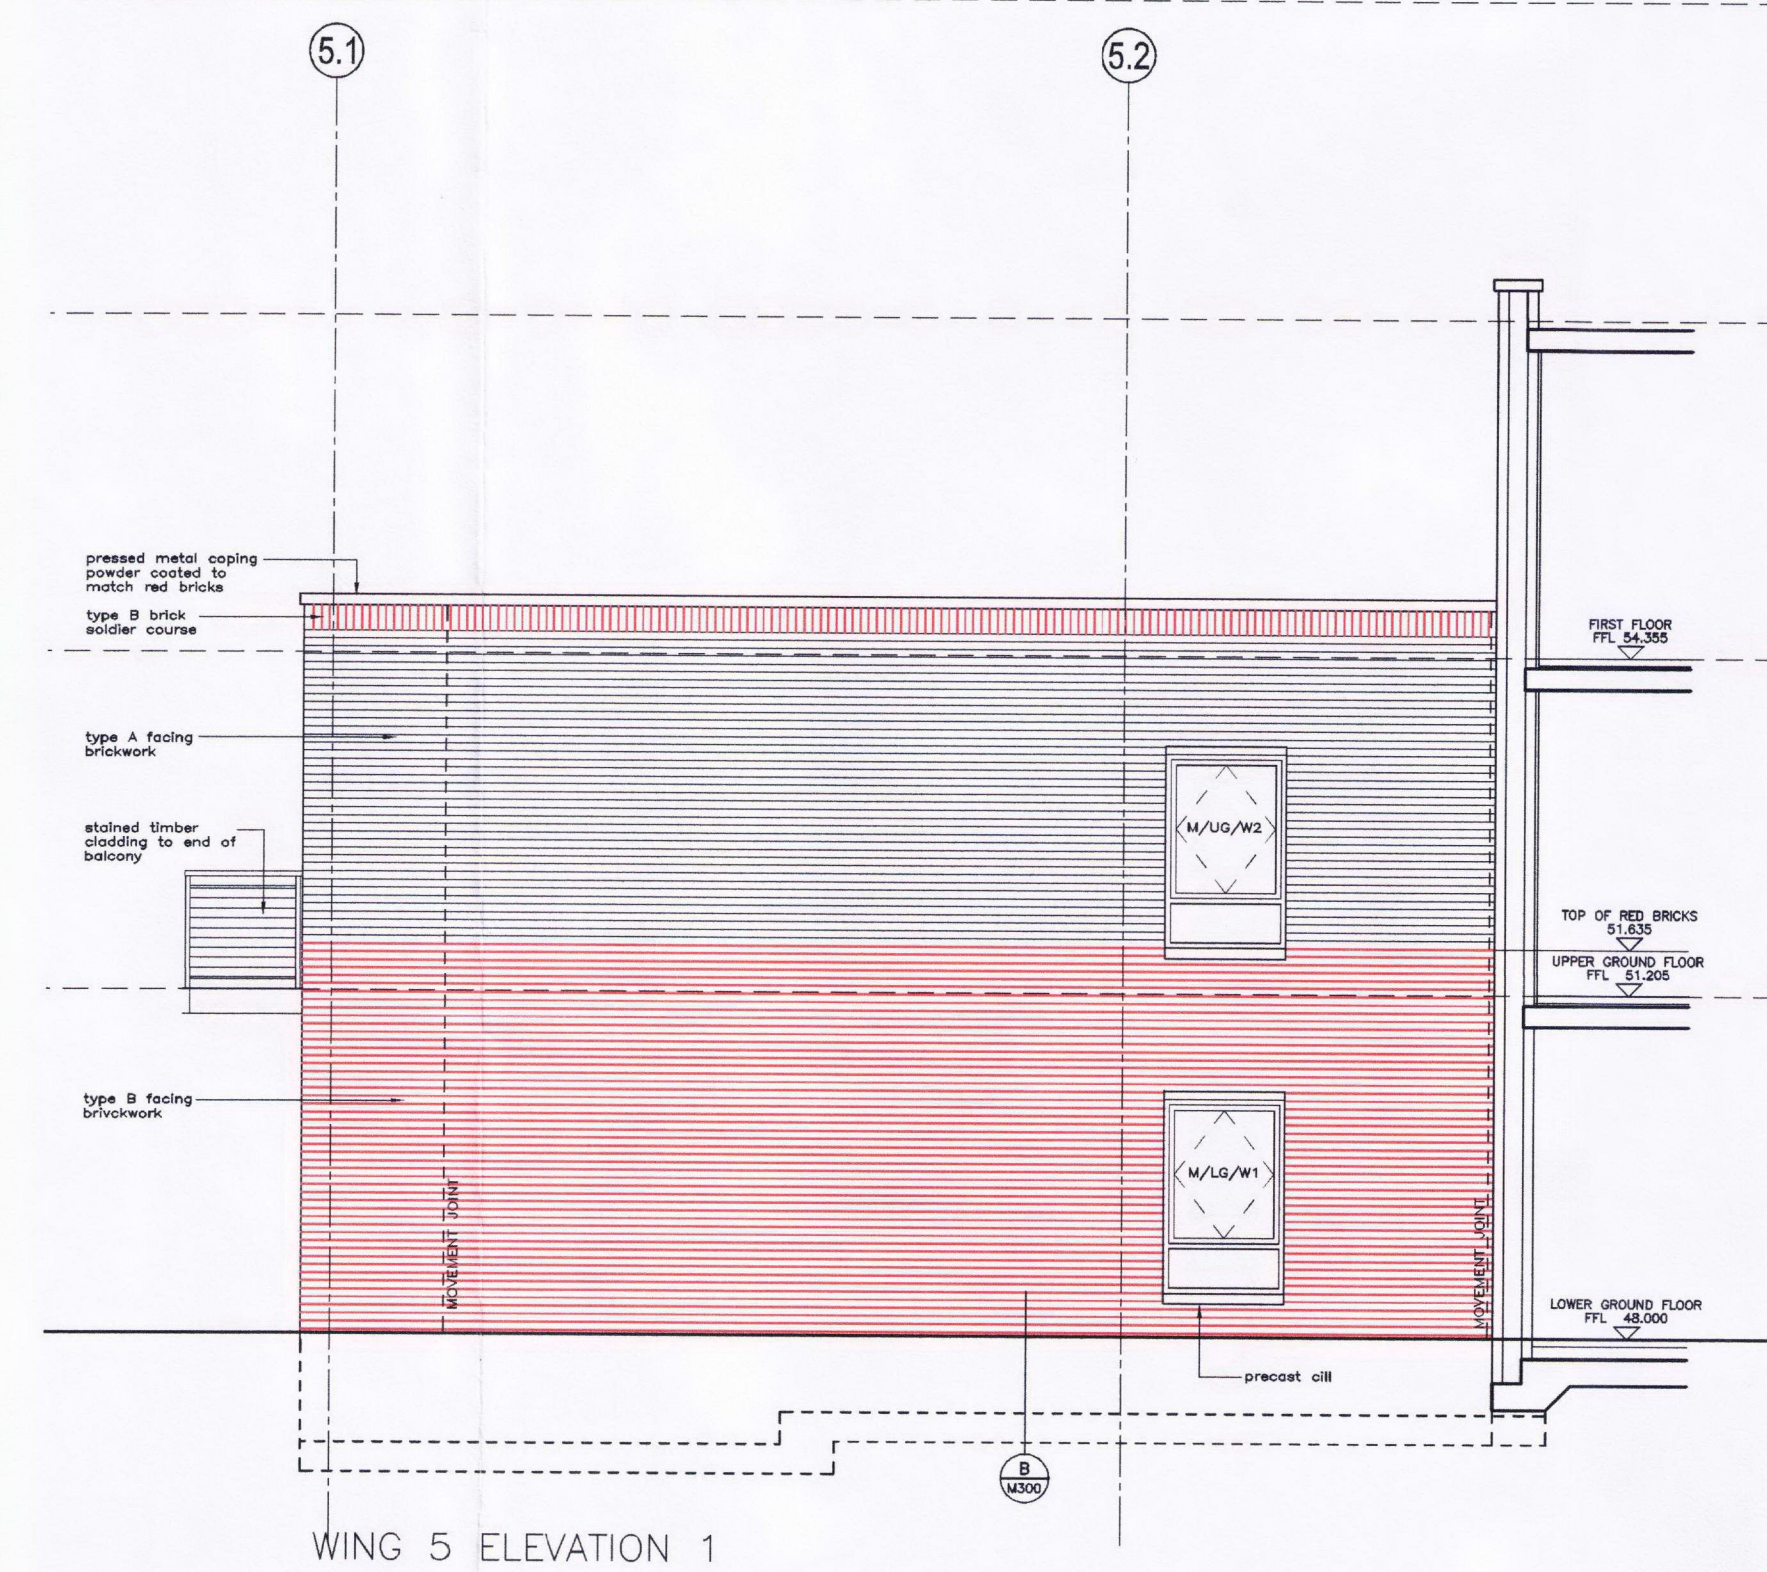


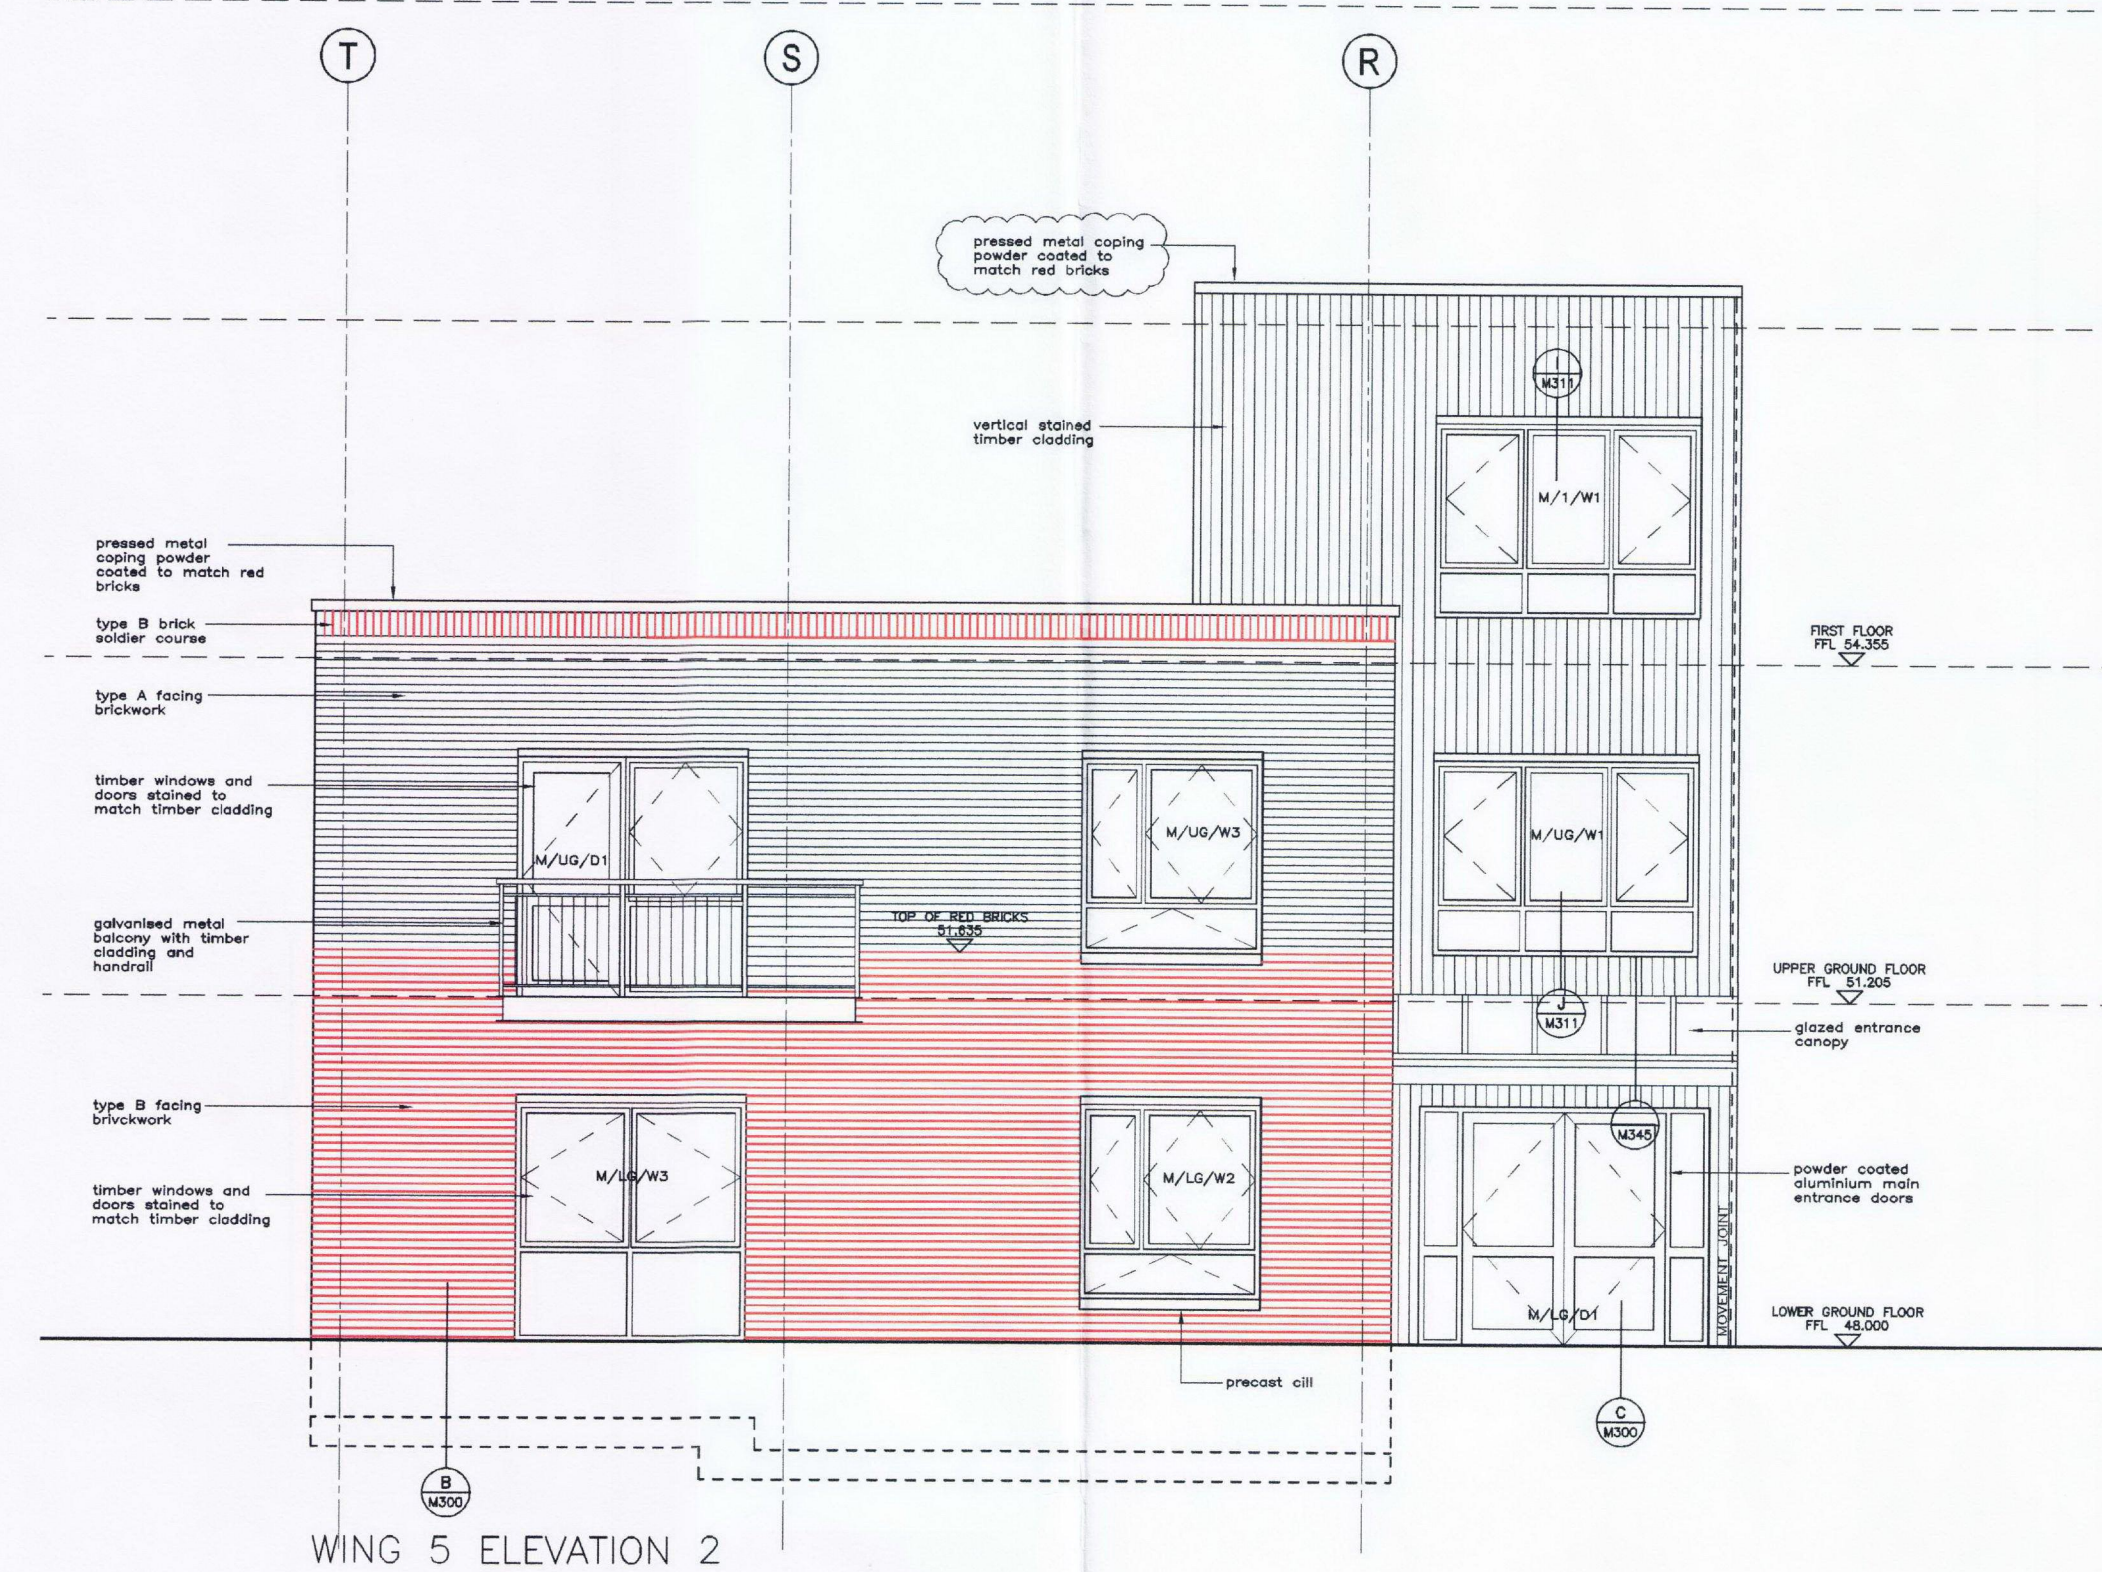

Notes :

- Dimensions are to be checked on site before fabrication and construction
- Any discrepancies are to be immediately notified to the architects
- Structural measurements are to be taken from the structural engineers drawings
- Do not scale
- Copyright reserved by GMA

0 1 2 3 4
SCALE (1:50)

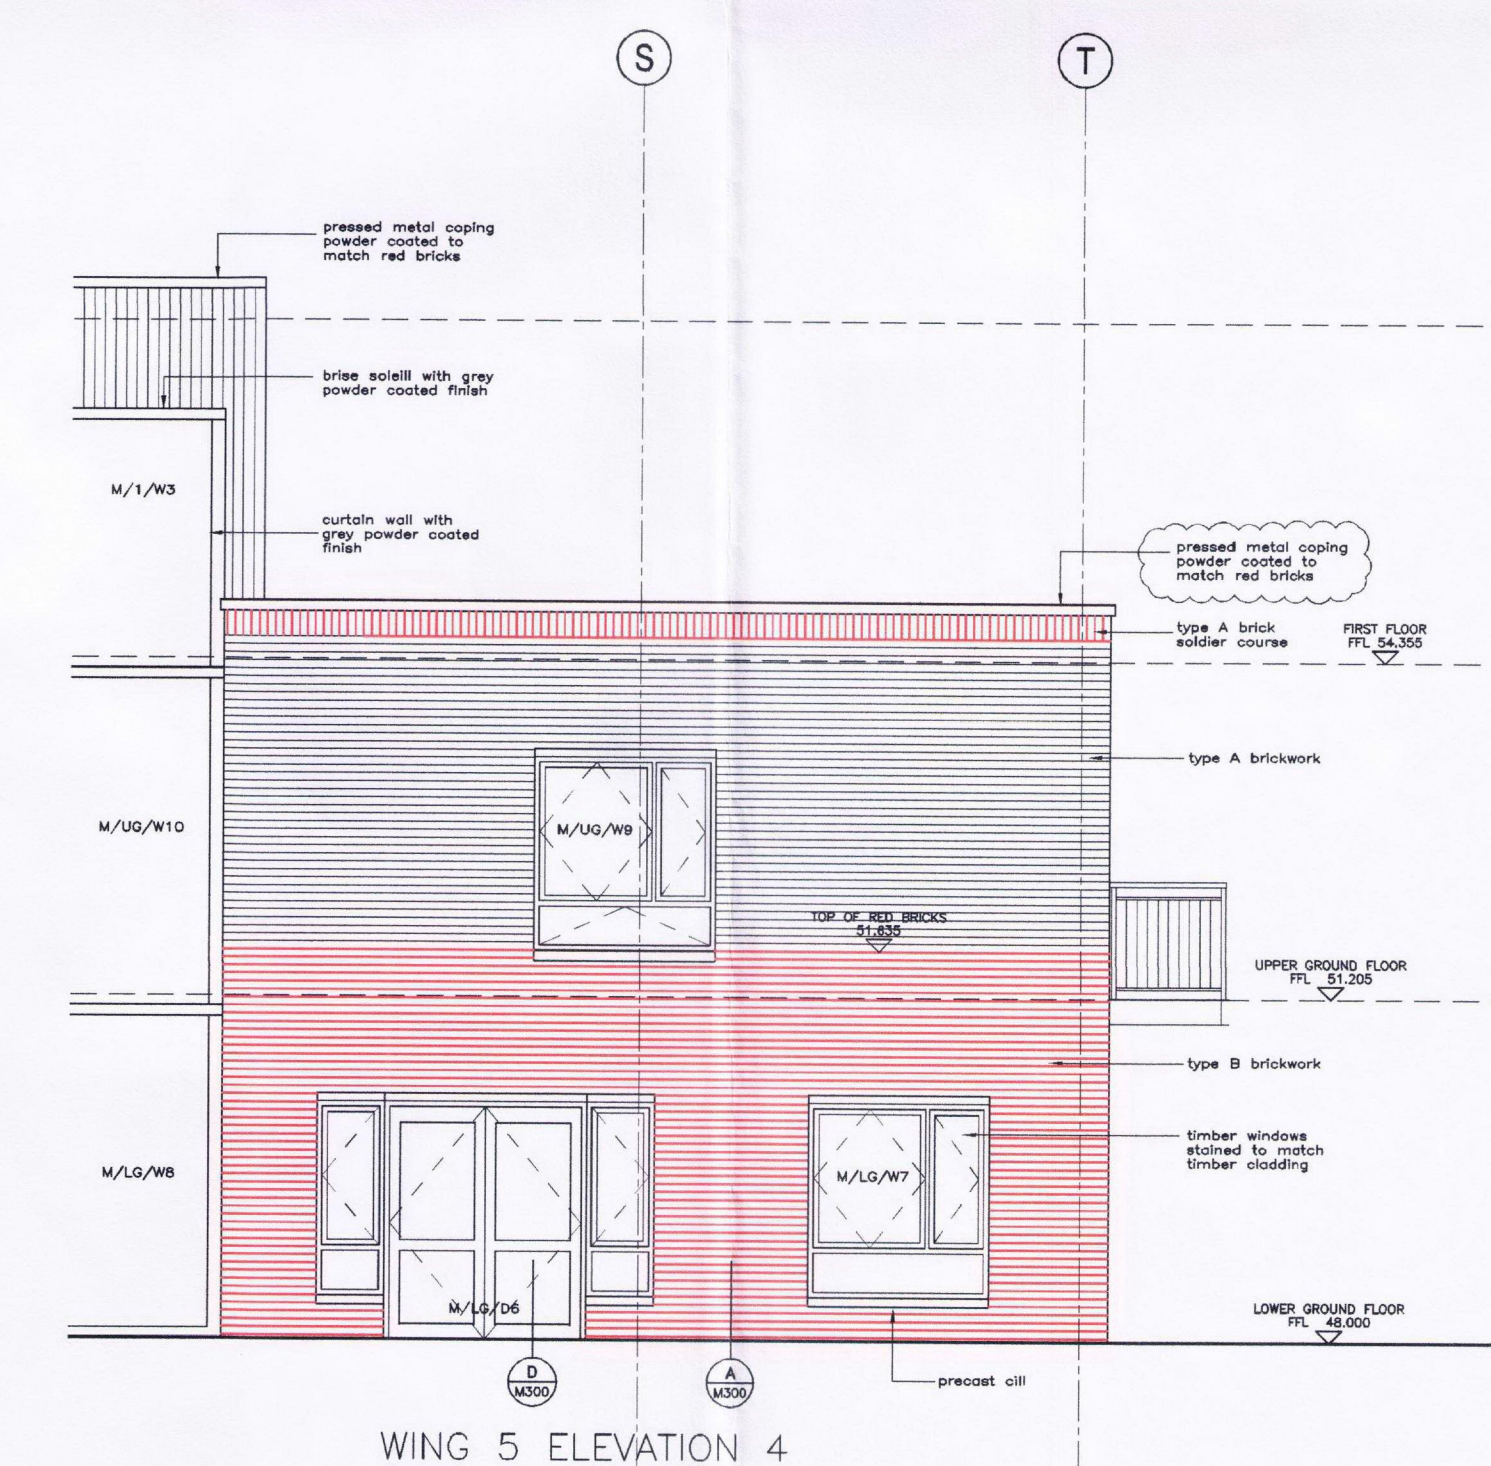

B	MOVEMENT JOINTS AMENDED BY S.E NOTES ADDED, COPINGS CHANGED BALCONIES UPDATED	14.10.11
A	WORK IN PROGRESS ISSUE	18.08.11
REV	DESCRIPTION	DATE

WORK IN PROGRESS

GMA ARCHITECTURE
Architects and Designers

UK House 82 Heath Road Twickenham TW1 4BA
Telephone 020 8891 5959 Fax 020 8607 9933
Email enquiries@gmaarchitecture.co.uk



Project	CAMDEN HOPS MAITLAND PARK ROAD
---------	-----------------------------------

Drawing
ELEVATIONS
WING 5

Scale 1:50@A0	Date MAY 2011	Drawn	Checked
Type 4	Client 49/07	M220	B