


Roof
6th
5th
4th
3rd
2nd
1st
Grd
Basement

Section A-A

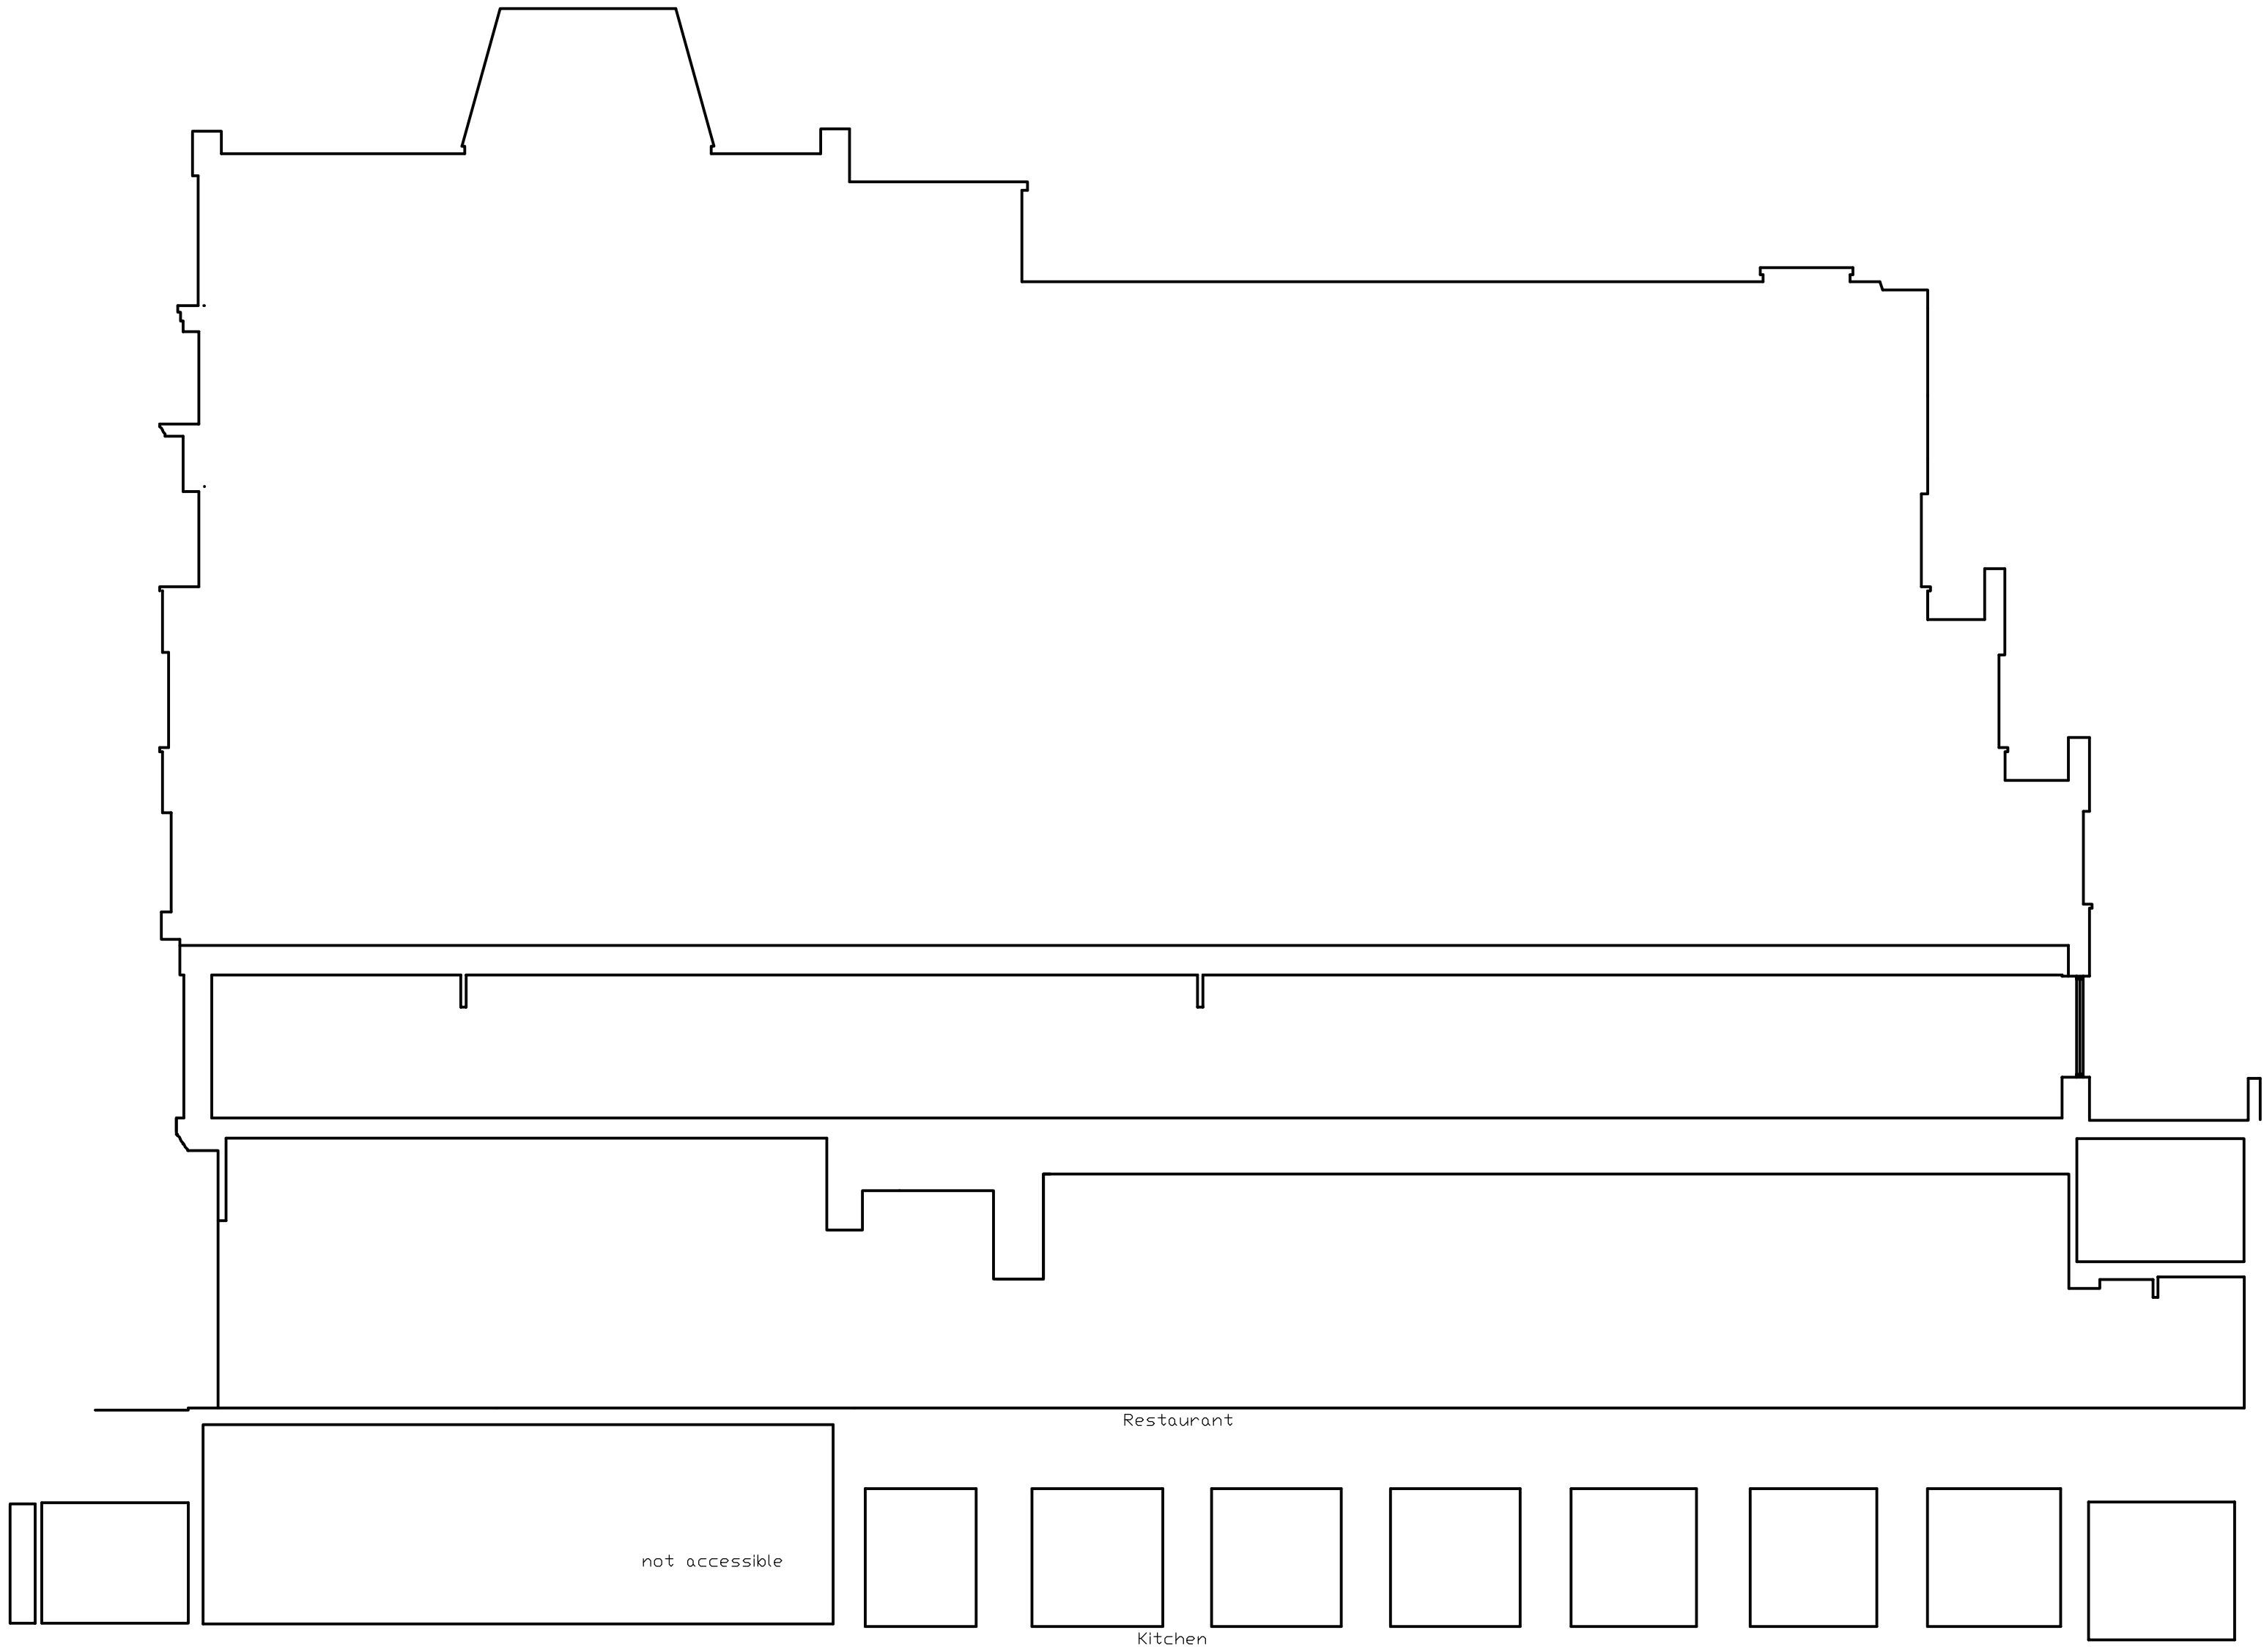

Section B-B

Roof
6th
5th
4th
3rd
2nd
1st
Grd
Basement



PLANNING

mackenzie wheeler

ARCHITECTS & DESIGNERS
Embankment Studios The Embankment Putney
London SW15 1LB

T +44 (0)20 8785 5000 F +44 (0)20 8785 5001

Client
WAGAMAMA


Project
WAGAMAMA KINGSWAY
CRAVEN HOUSE
119-123 KINGSWAY WC2B 6PA

Drawing
PROPOSED SECTIONS

Drawing No.	Rev
1148/012	/

Scale	Size	Drawn	Date
1:100	A1	CR	OCT-2011

ALL DIMENSIONS, SETTING OUT AND LEVELS MUST BE CHECKED ON SITE AND NOT
SCALED OFF THIS DRAWING BEFORE ORDERING AND STARTING WORK ON SITE
© MACKENZIE WHEELER

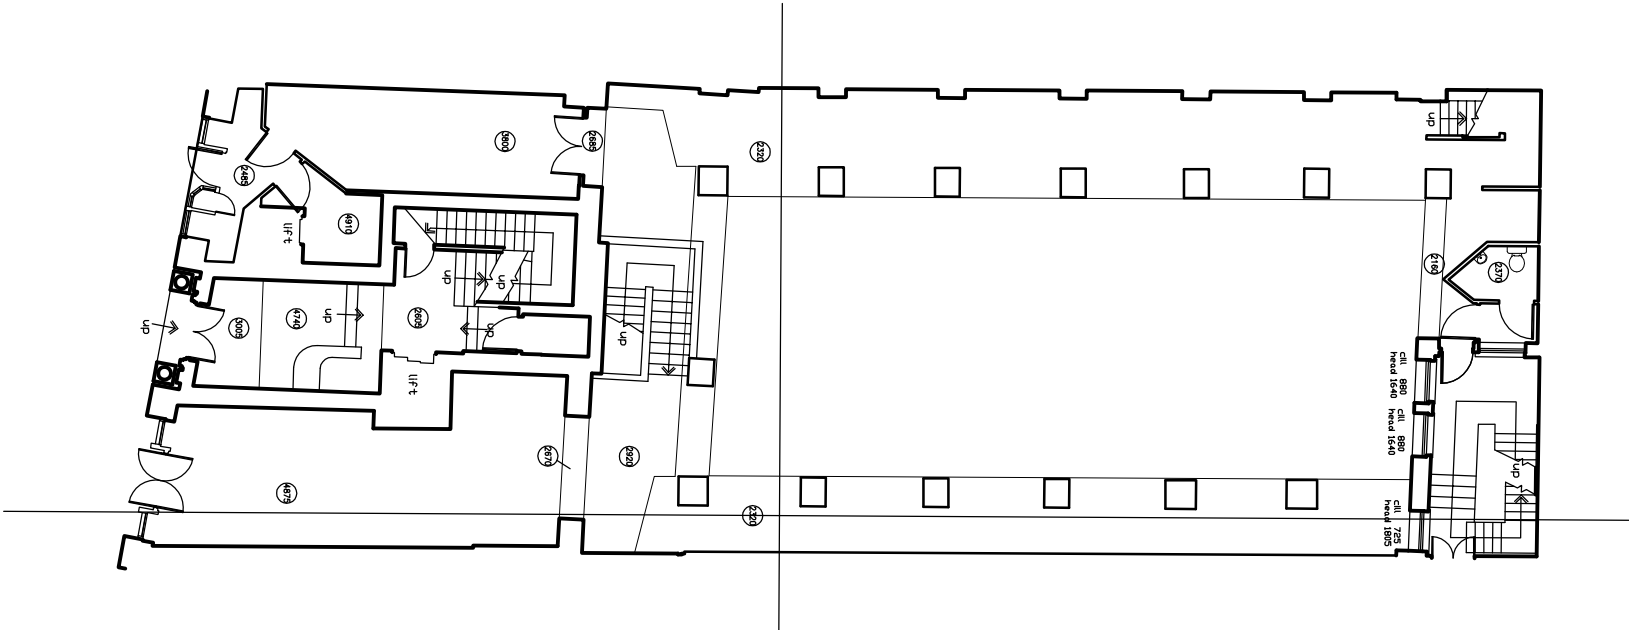

0 0.5 1m 2m 3m 4m 5m