


Figured dimensions only are to be used. Contractor must verify all dimensions on site before commencing work.

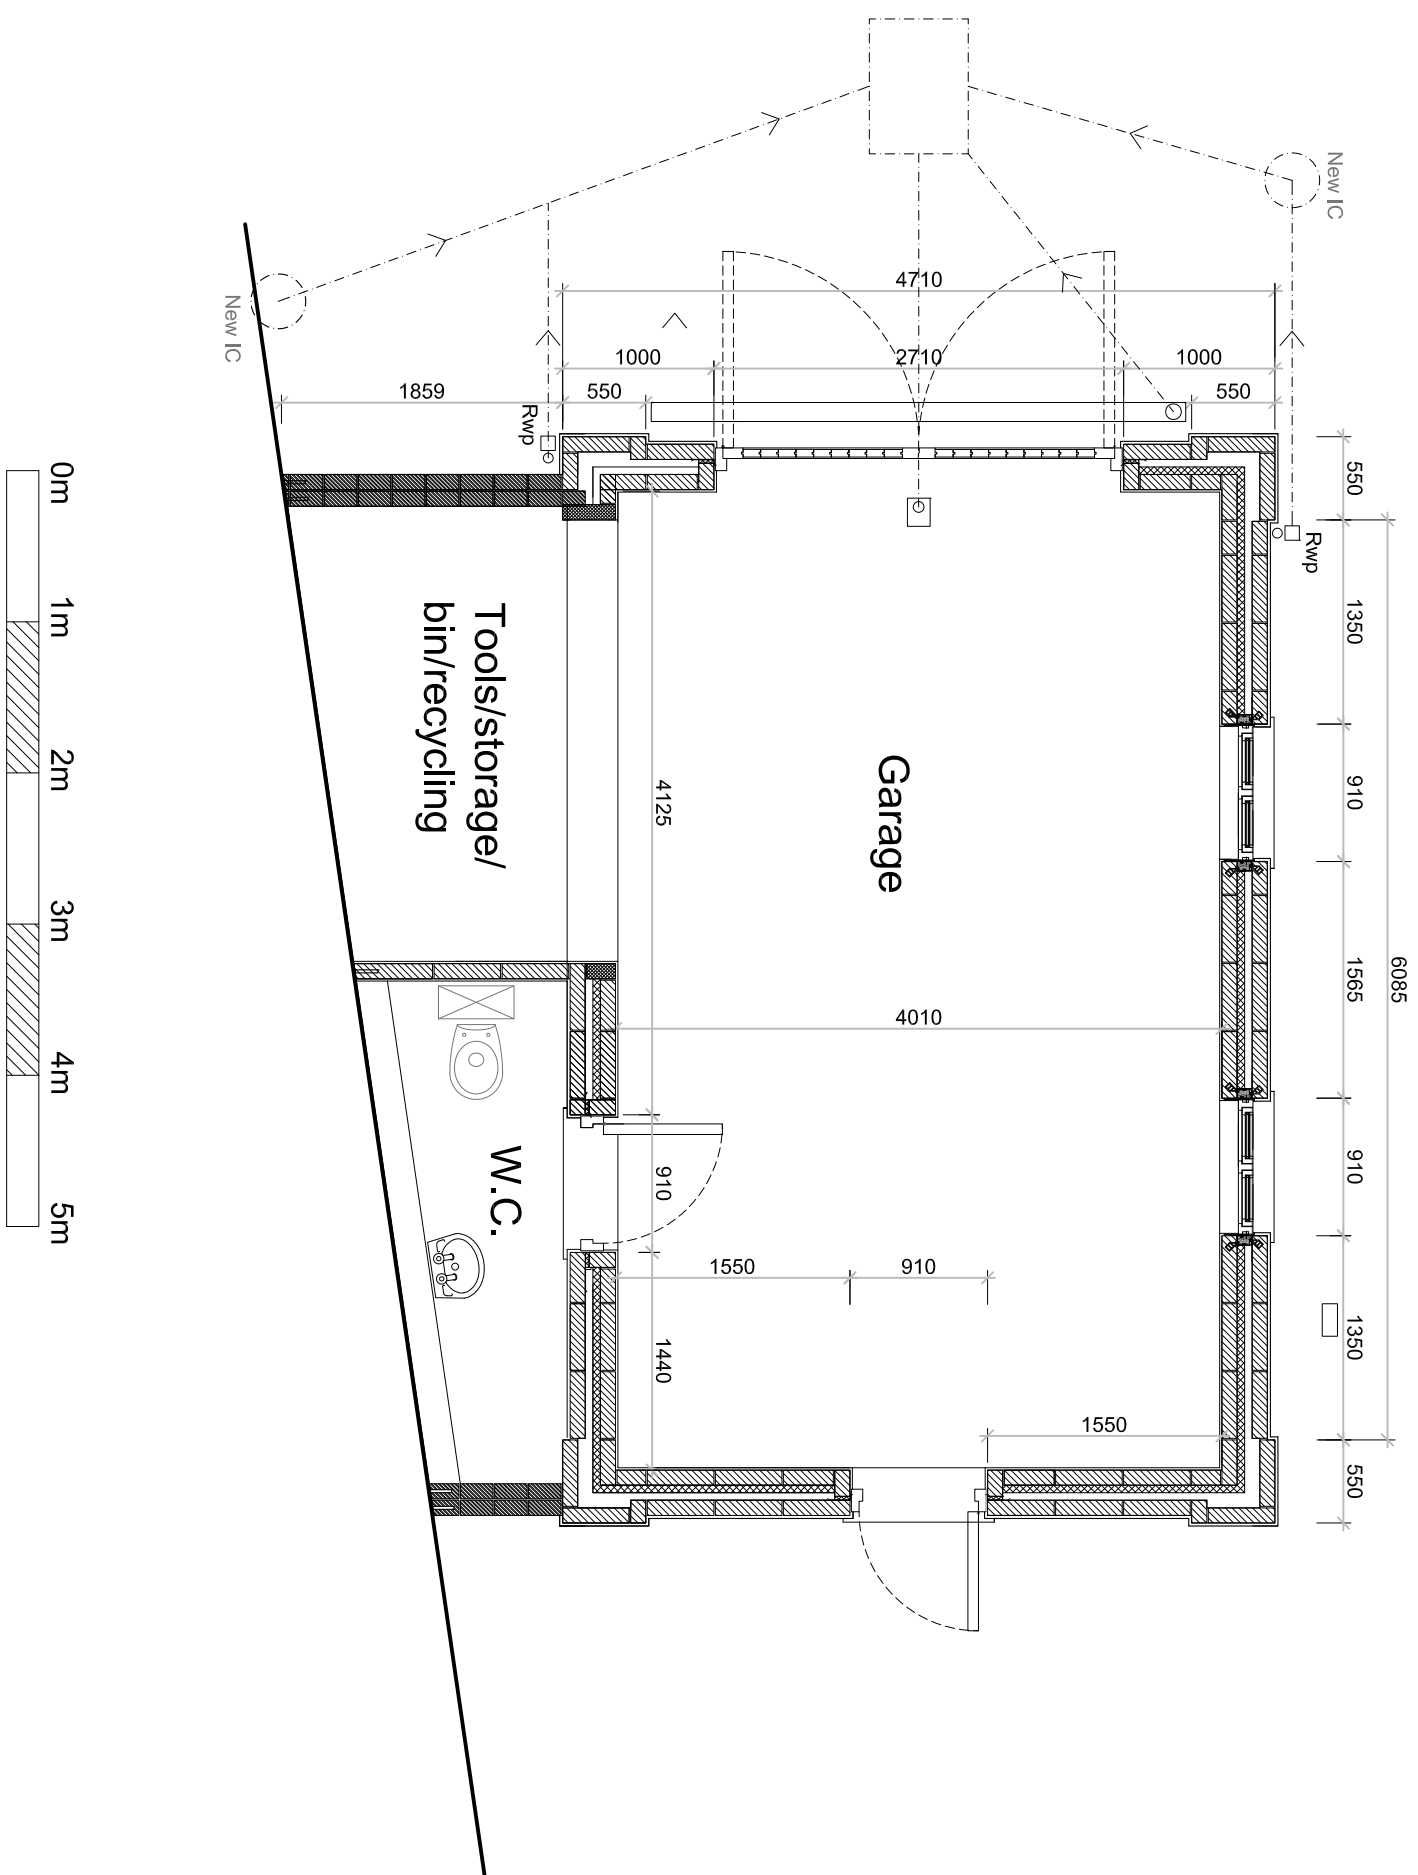

PROJECT TITLE: HUNTER'S LODGE GARAGE/UT BUILDING- Proposed Minor amendments to the existing design	
DRAWING TITLE: PLAN-Proposed	SHEET NO. HL/GR11/B
SCALE: 1:50	DATE: 09-11-2011