


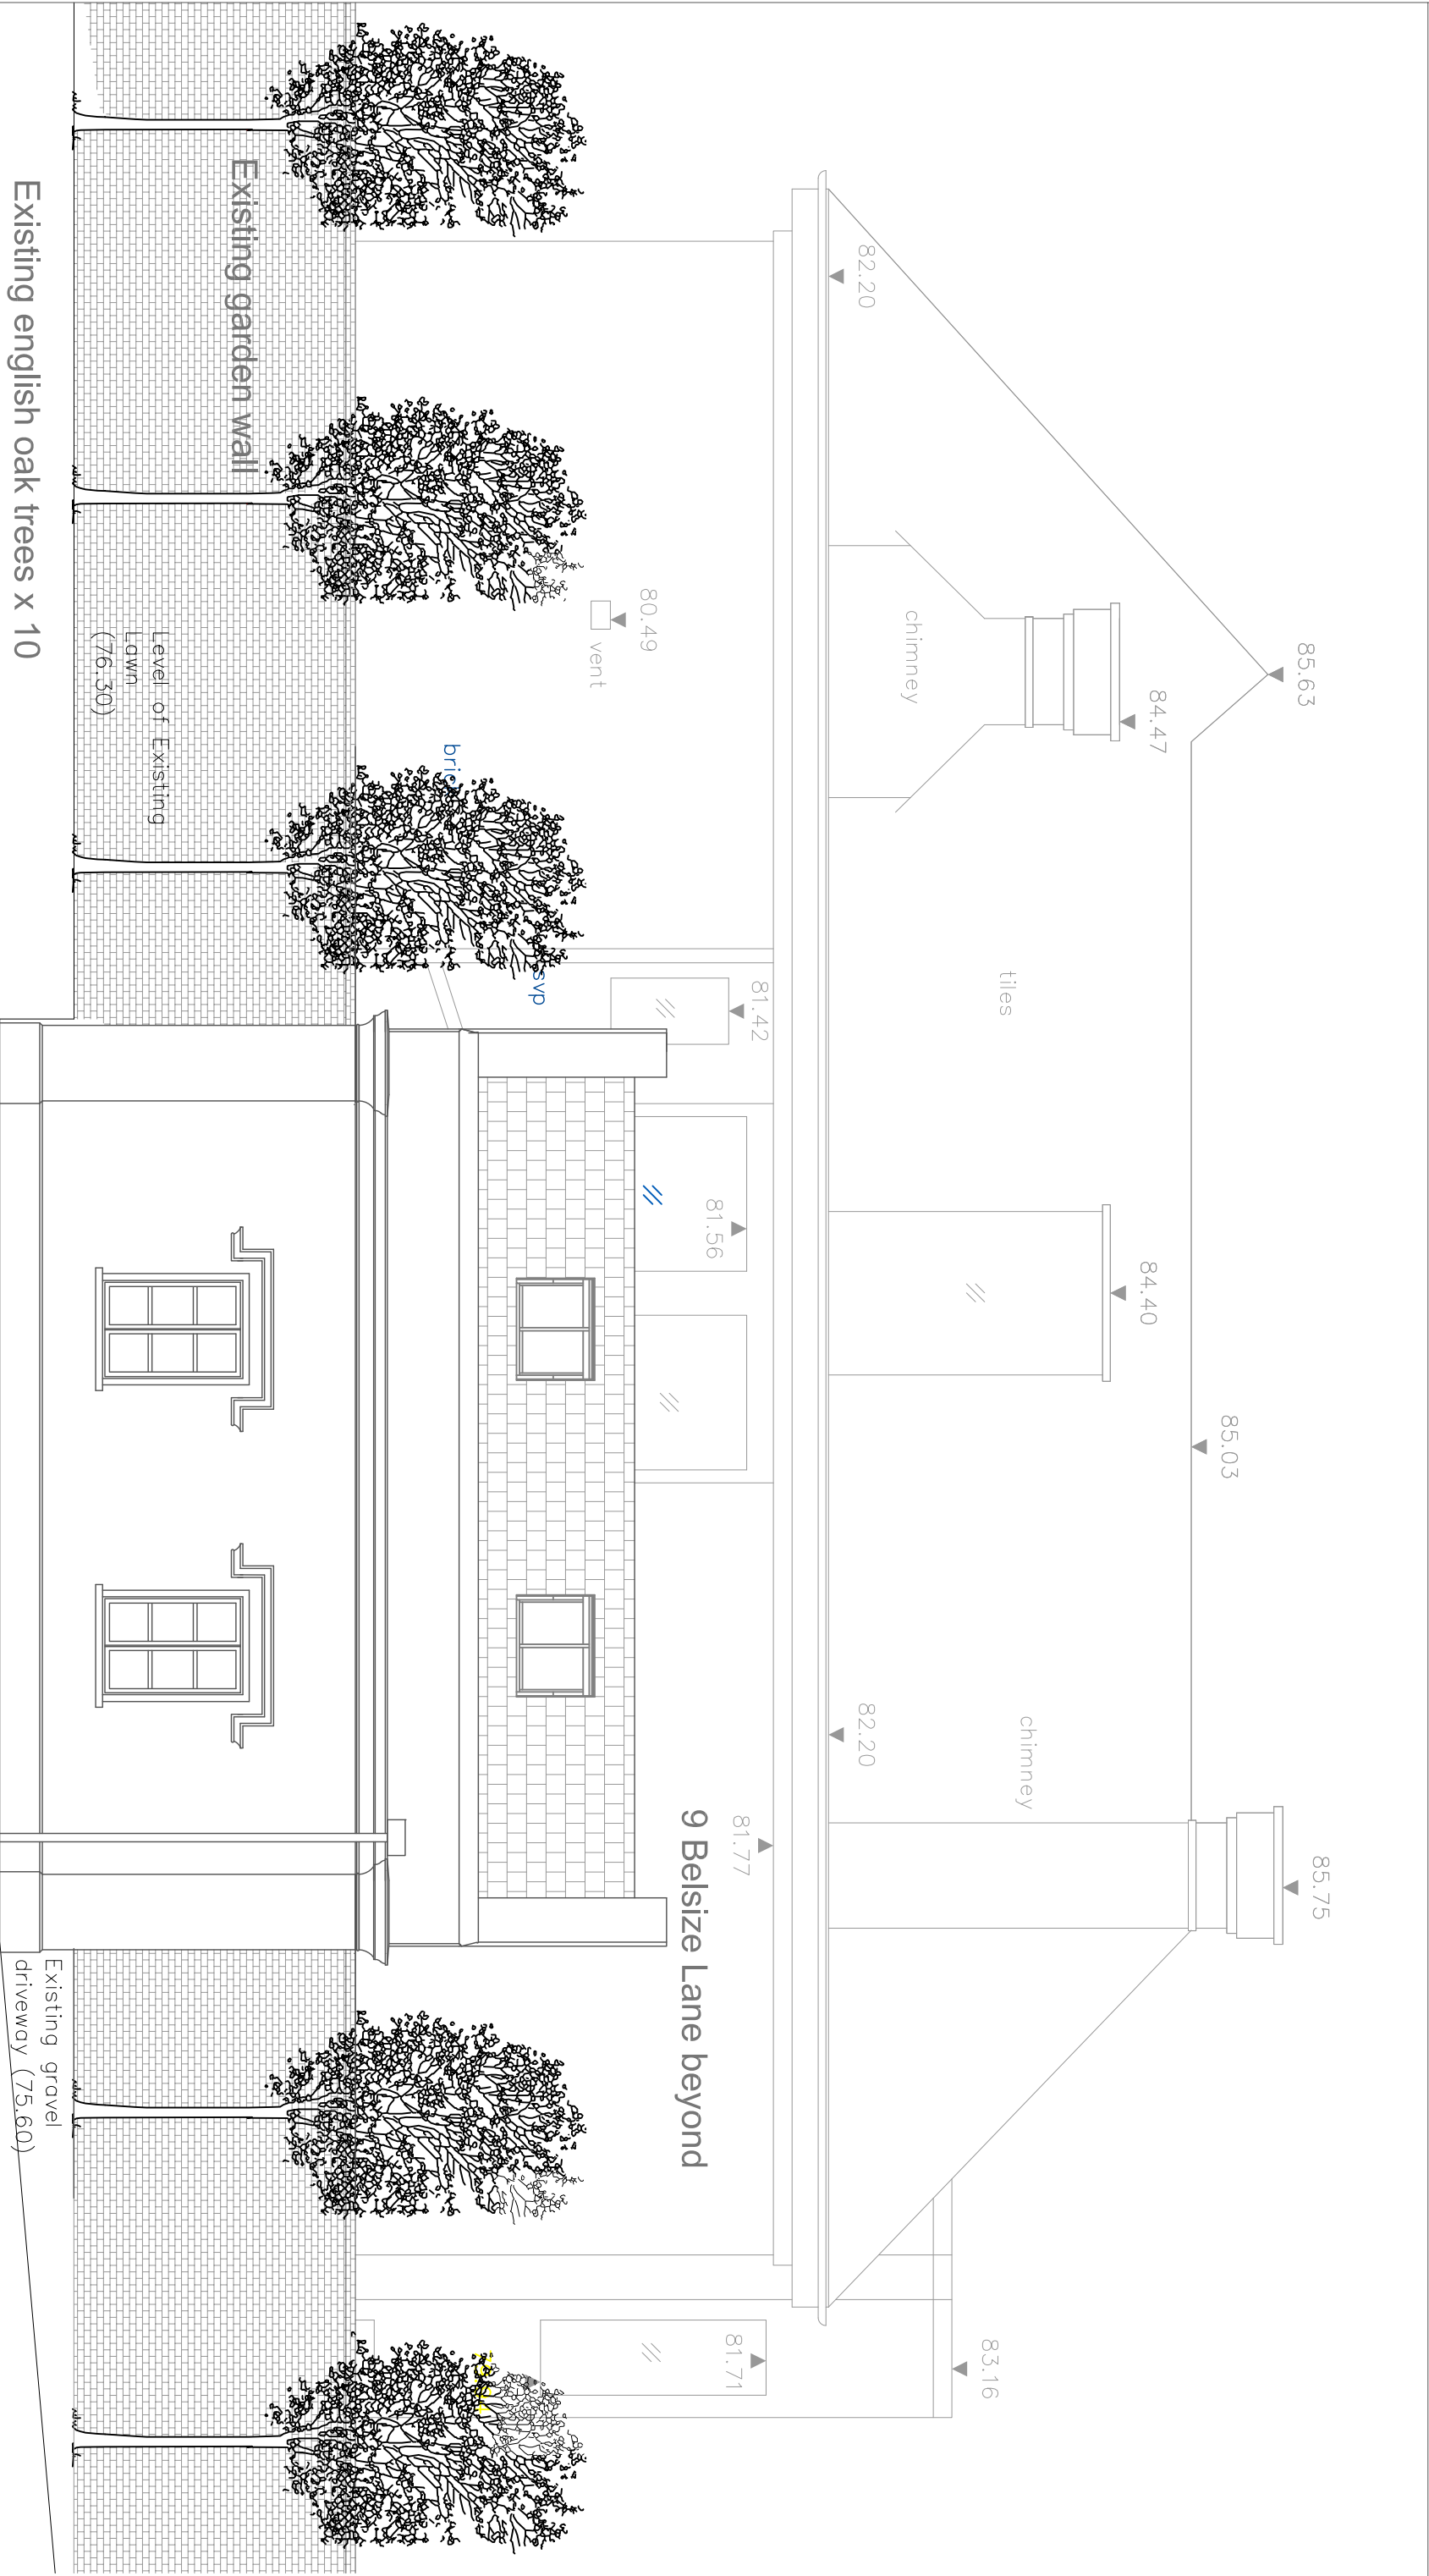

PROJECT TITLE:	
HUNTER'S LODGE GARAGE/OUT BUILDING- Proposed	
Minor amendments to the existing design	
DRAWING TITLE:	SHEET NO.
SIDE ELEVATION-Proposed with amendments	HL/GR/13/B
SCALE: 1:50	DATE: 07 – 10 – 2010