


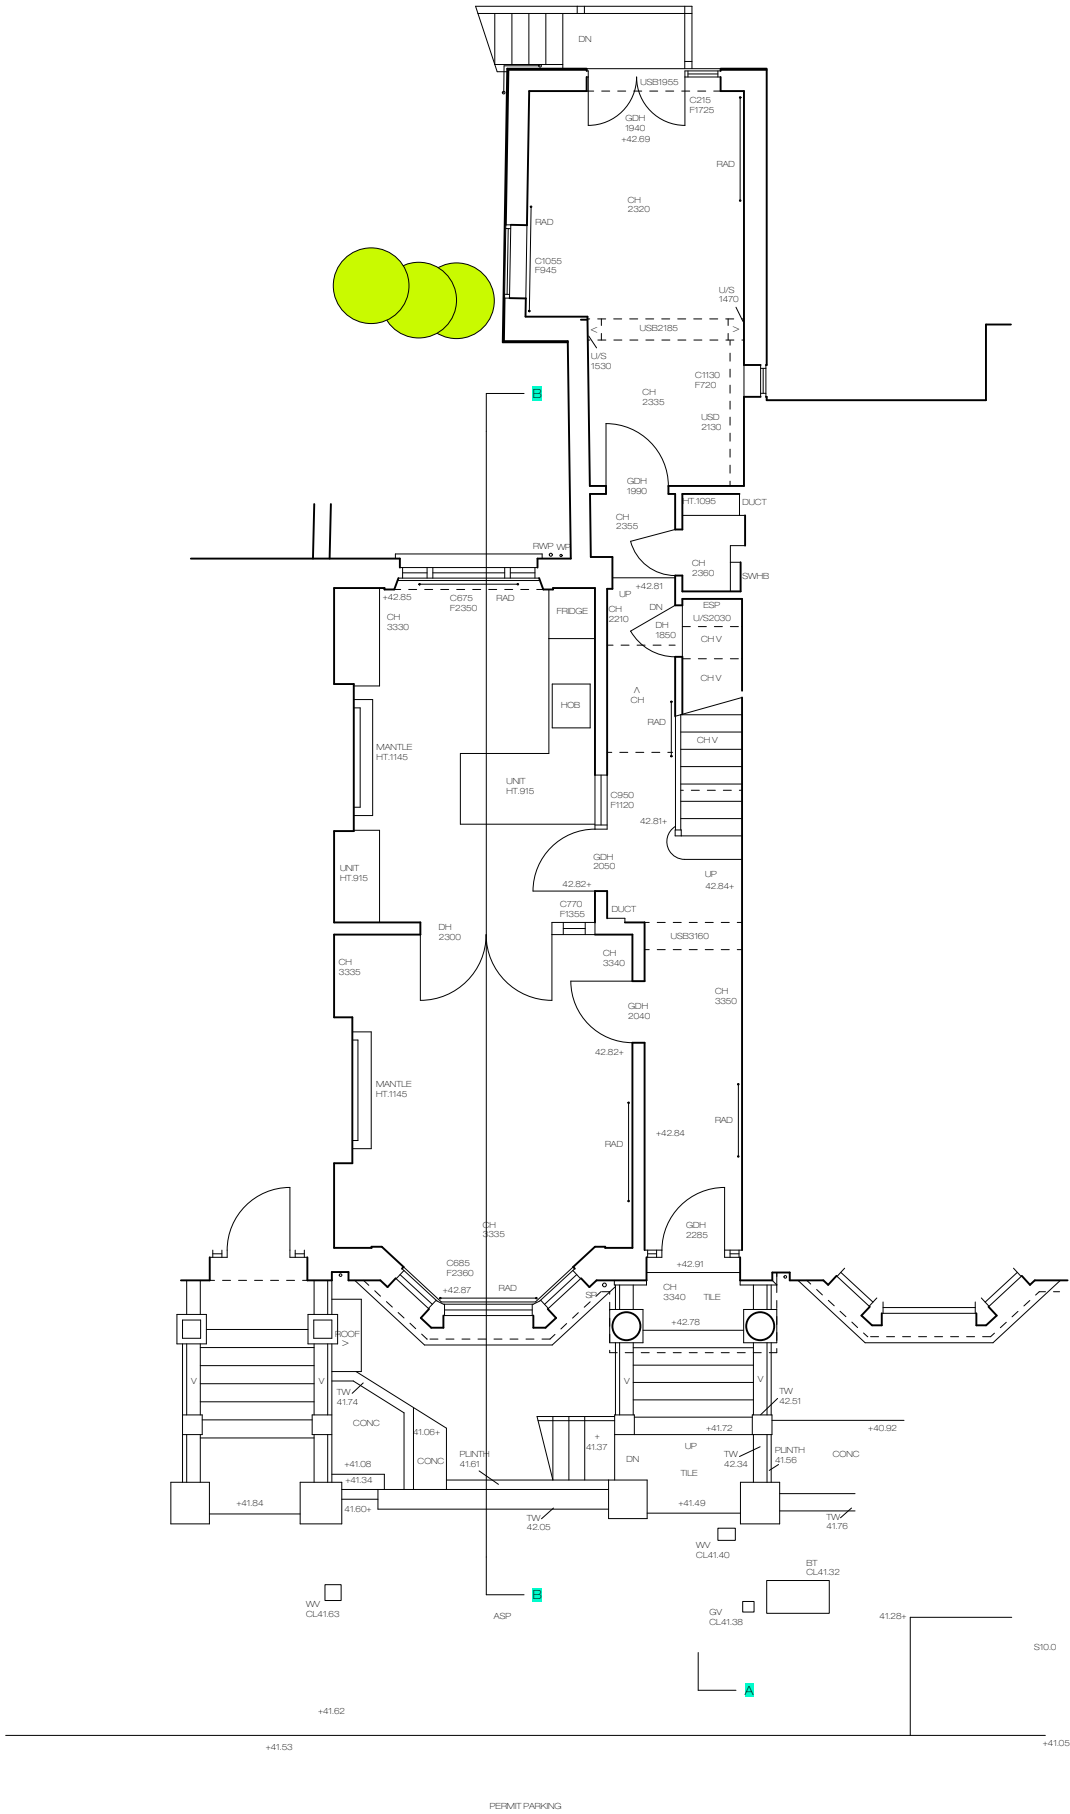

retrovius

2a Ravensworth Road, London, NW10 5NR
t 020 89606060 e design@retrovius.com

52 Ainger Road

Upper Ground Floor Plan
Existing/Demo

dwg.no.: DM 20-02

date:
14-11-11

scale:
1:100

revision
-

DO NOT SCALE FROM THIS DRAWING



ANGER ROAD