


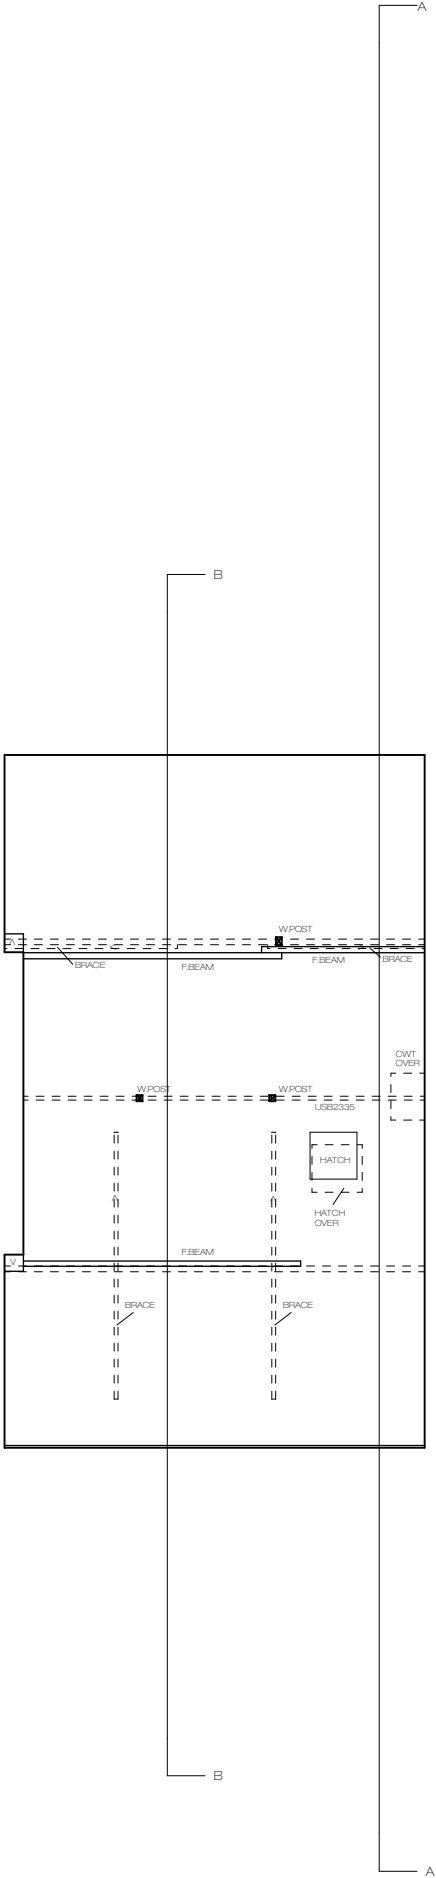

retrovius

2a Ravensworth Road, London, NW10 5NR
t: 020 89606060 e: design@retrovius.com

52 Ainger Road

Attic Floor Plan
Existing/Demo

dwg.no.: DM 20-05

date:
14-11-11

scale:
1:100

revision
-

DO NOT SCALE FROM THIS DRAWING