


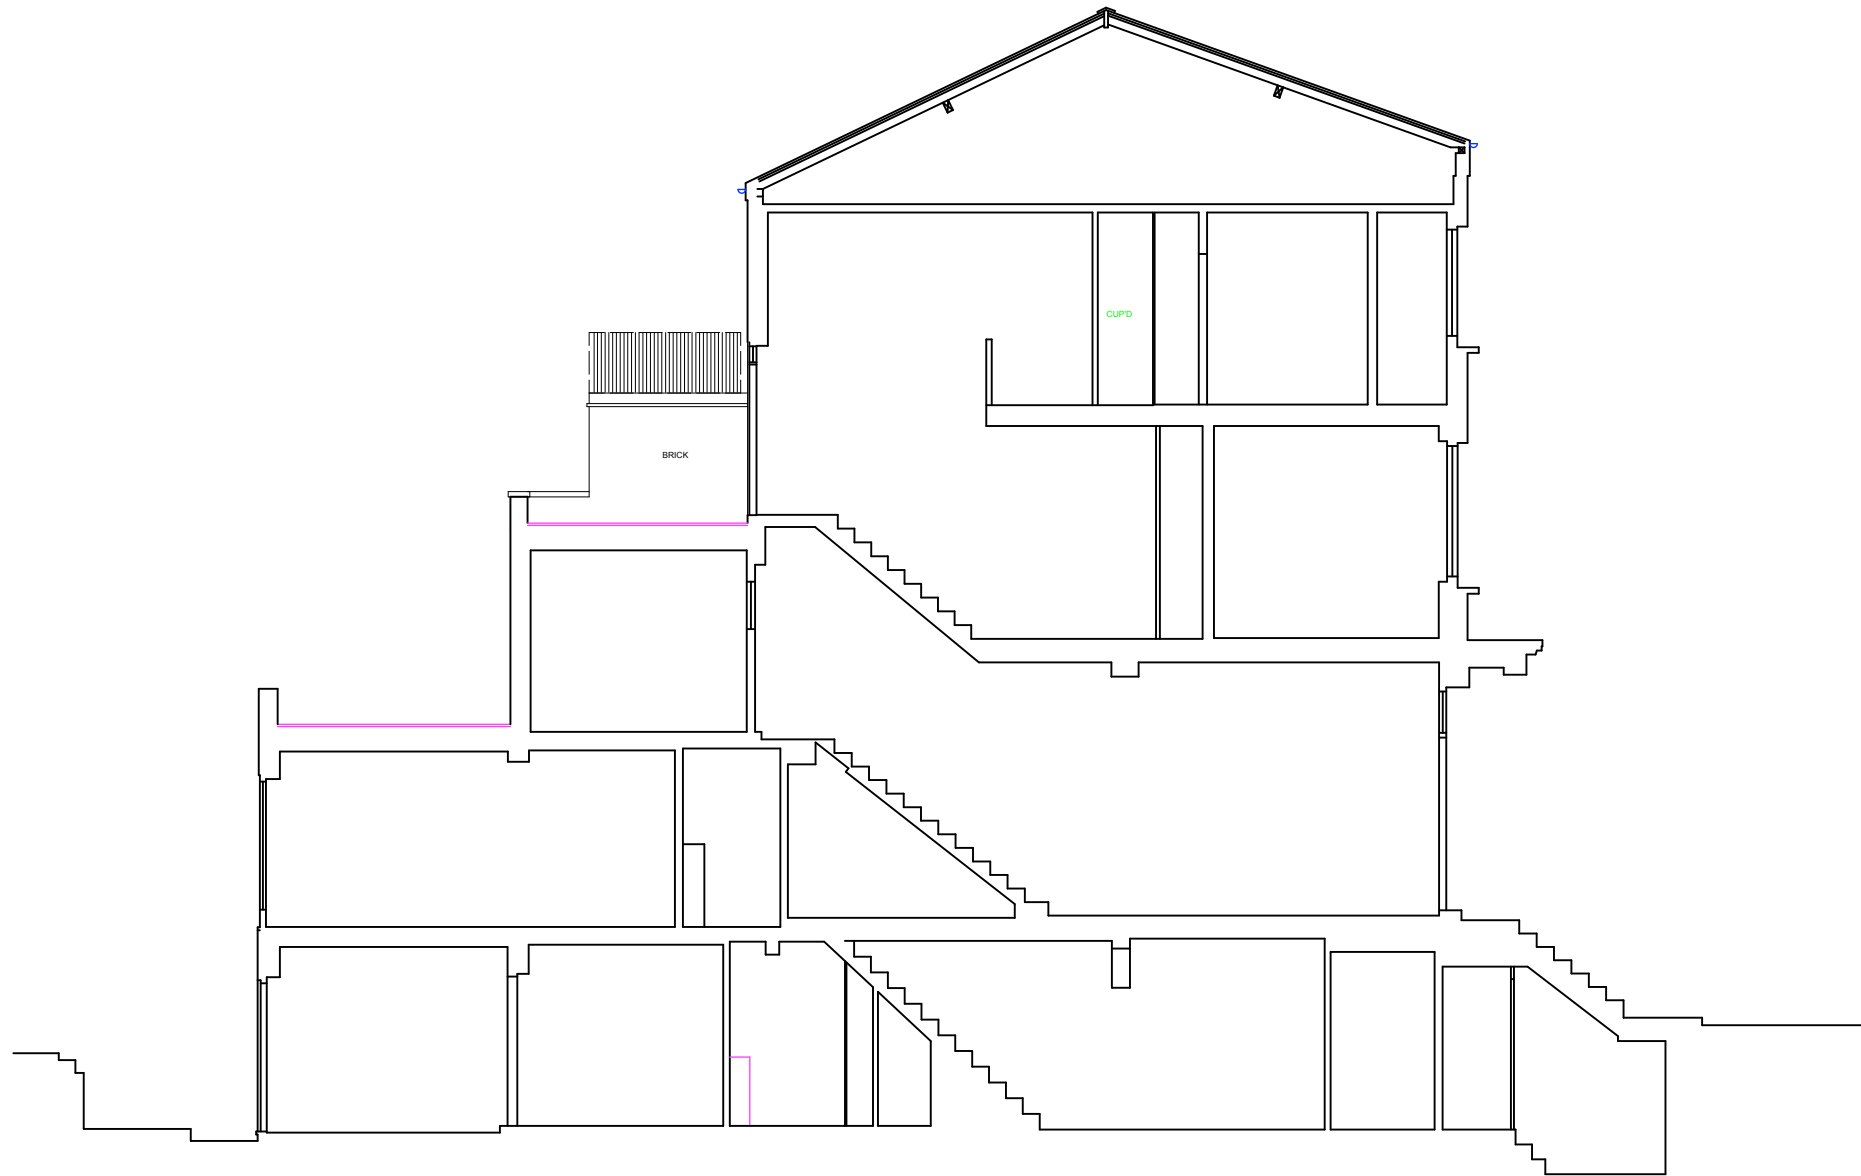

DATUM 35.00m

SECTION A-A

retrovivius

2a Ravensworth Road, London, NW10 5NR

t 020 89606060 e design@retrovivius.com

52 Ainger Road

Section Existing/Demo

dwg.no.: DM 21-AA

date:
14-11-11

scale:
1:100

revision
-

DO NOT SCALE FROM THIS DRAWING



DATUM 35.00m

SECTION B-B

DATUM 35.00m

SECTION B-B

retrouvius

2a Ravensworth Road, London, NW10 5NR

t 020 89606060 e design@retrouvius.com

52 Ainger Road

Section Existing/Demo

dwg.no.: DM 21-BB

date:
14-11-11

scale:
1:100

revision
-

DO NOT SCALE FROM THIS DRAWING