

retrovivus

2a, Ravensworth Road, London, NW10 5NR  
t: 020 89606060 e: design@retrovivus.com


52 Ainger Road

Section  
Proposed

dwg.no.: GA 21-AA

date: 14-11-11	scale: 1:100 @A3	revision G
-------------------	------------------------	---------------

DO NOT SCALE FROM THIS DRAWING

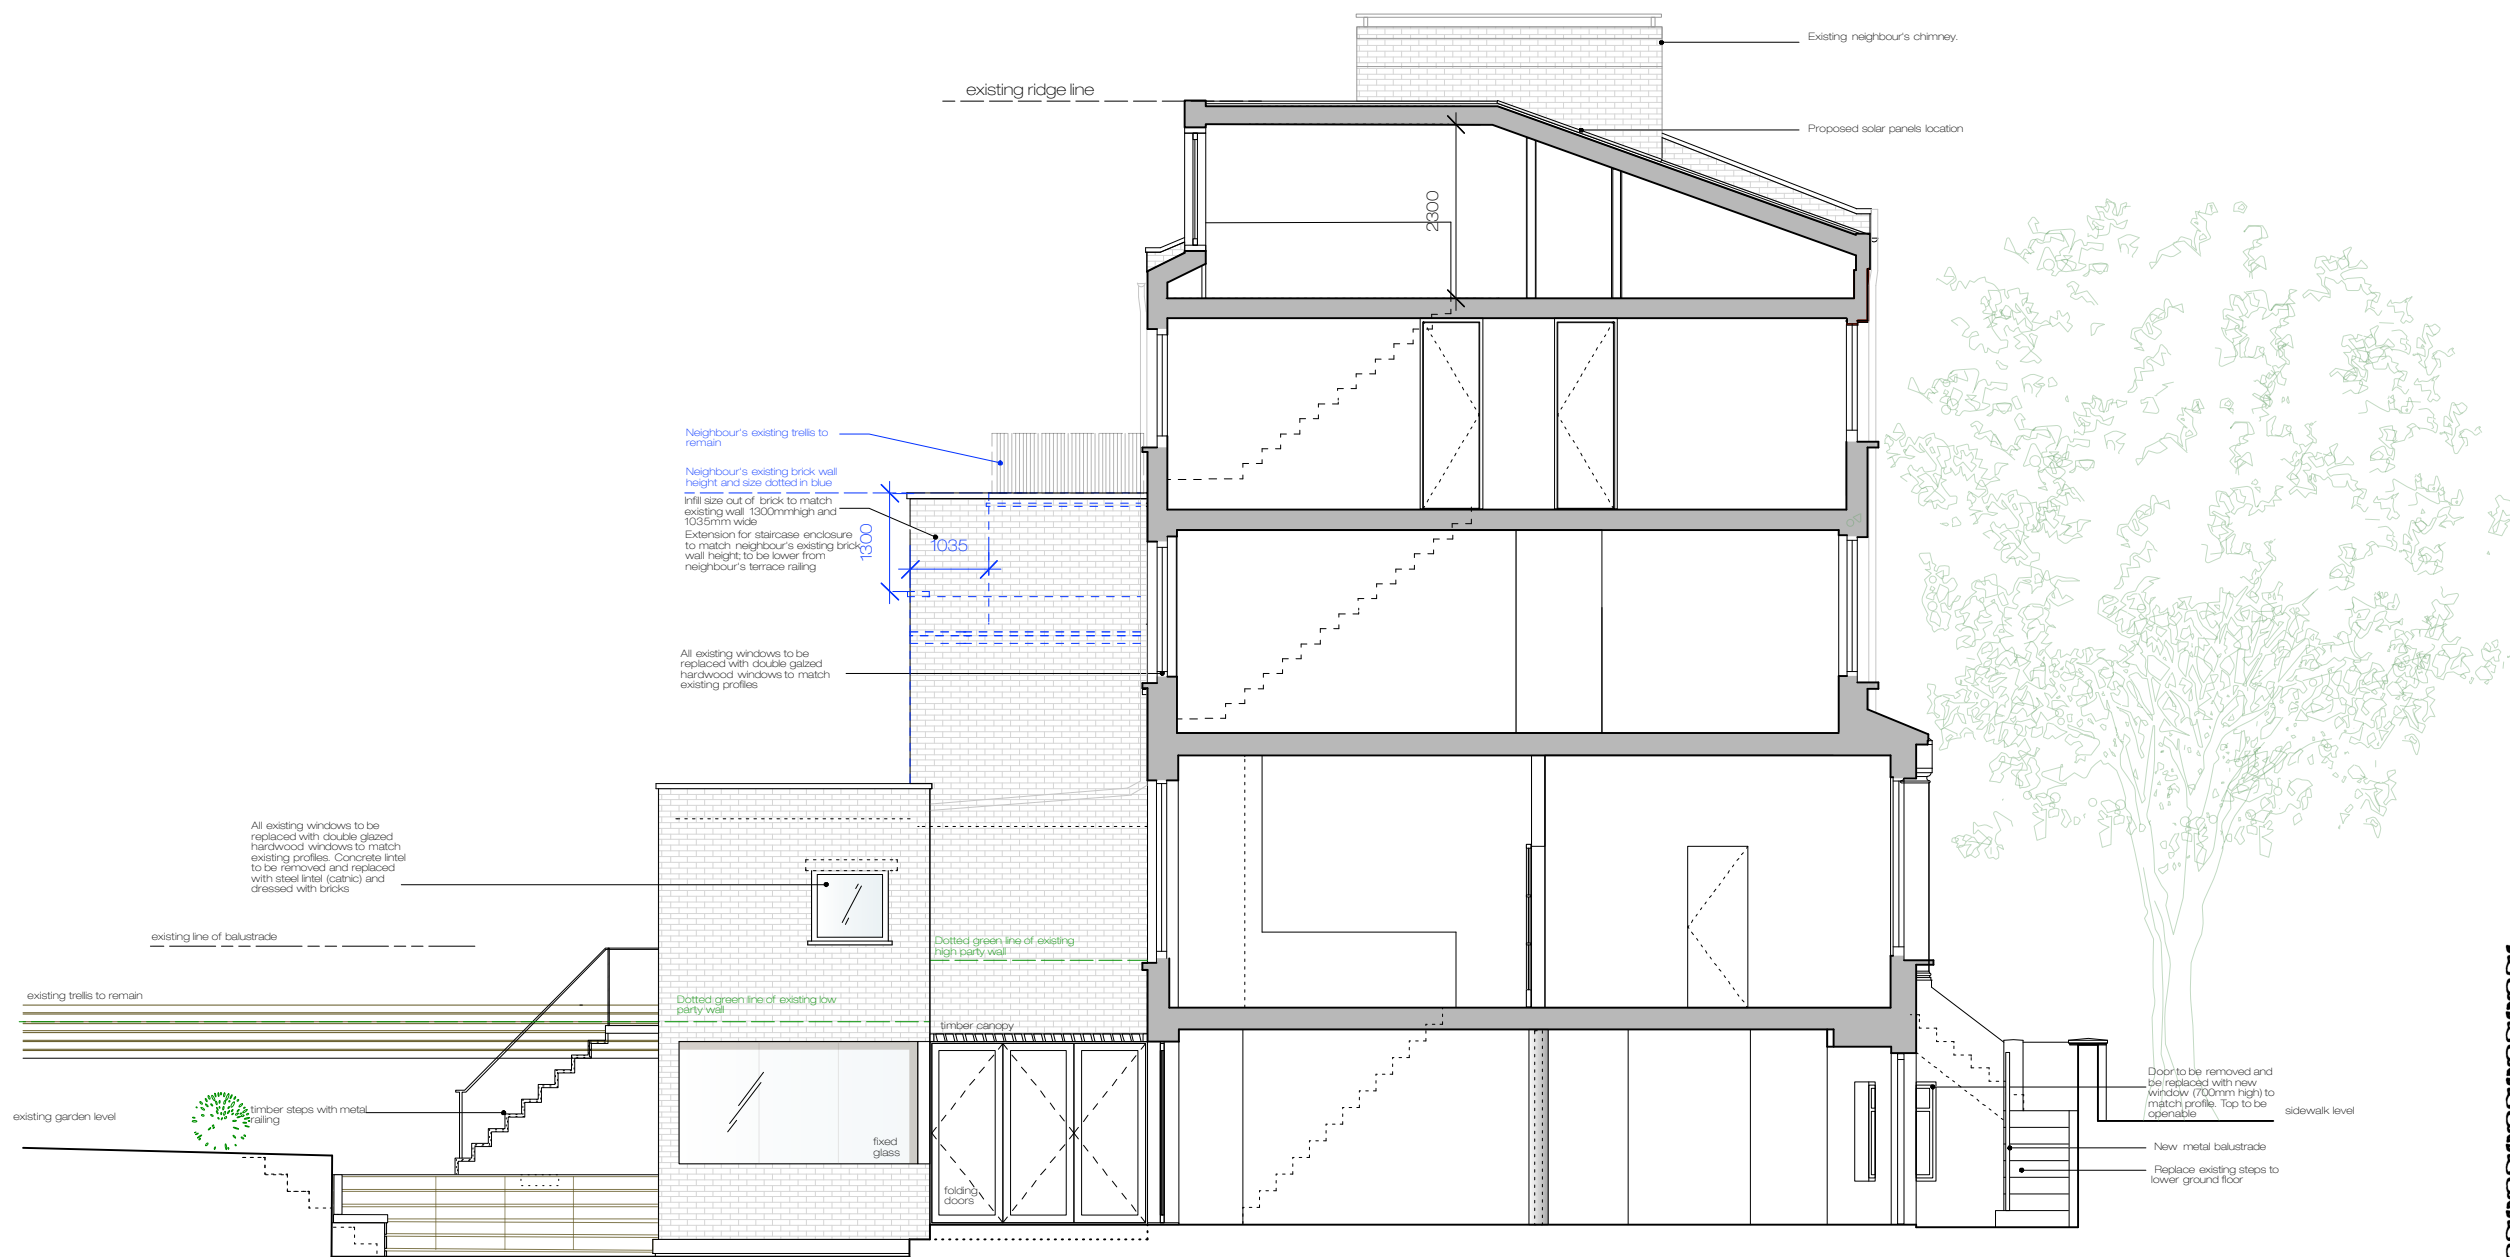

retrovivius

2a Ravensworth Road, London, NW10 5NR  
t: 020 89606060 e: design@retrovivius.com

52 Ainger Road

Section  
Proposed

dwg.no.: GA 21-BB

date: 14-11-11	scale: 1:100 @A3	revision G
-------------------	------------------------	---------------

DO NOT SCALE FROM THIS DRAWING