


LIVING ROOM DOOR PLAN

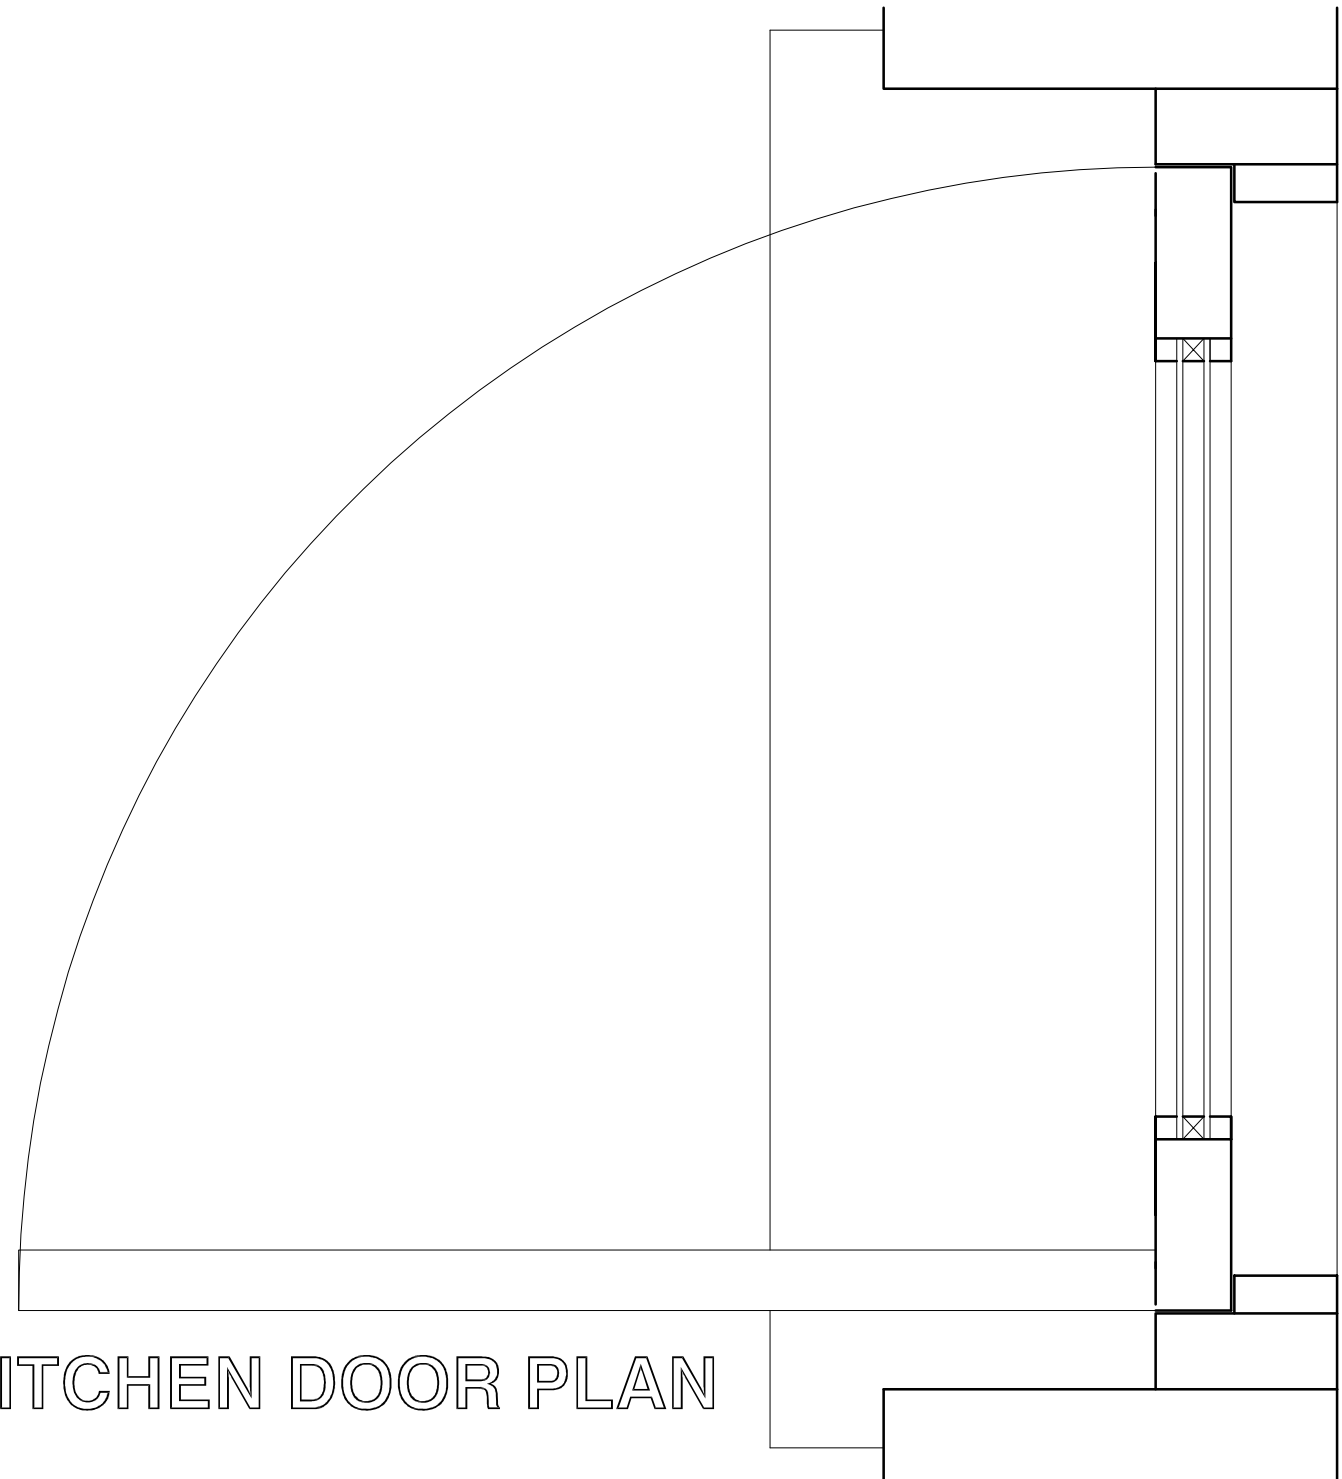


KITCHEN DOOR PLAN

Yiannis Pareas Chartered Architects
 82 Mill Lane
 London NW6 1NL
 Tel 020 7431 5022 fax 020 7435 6571

GARDEN FLAT
 134 ABBEY ROAD
 LONDON NW6 4SN
 SCALE 1:5

DETAIL TO DOORS
 AT REAR OF PROPERTY
 DRAWING NO 497/12

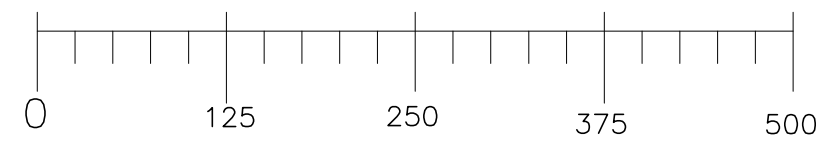

A3