


1 PLAN - GROUND FLOOR : PROPOSED
Scale 1:100

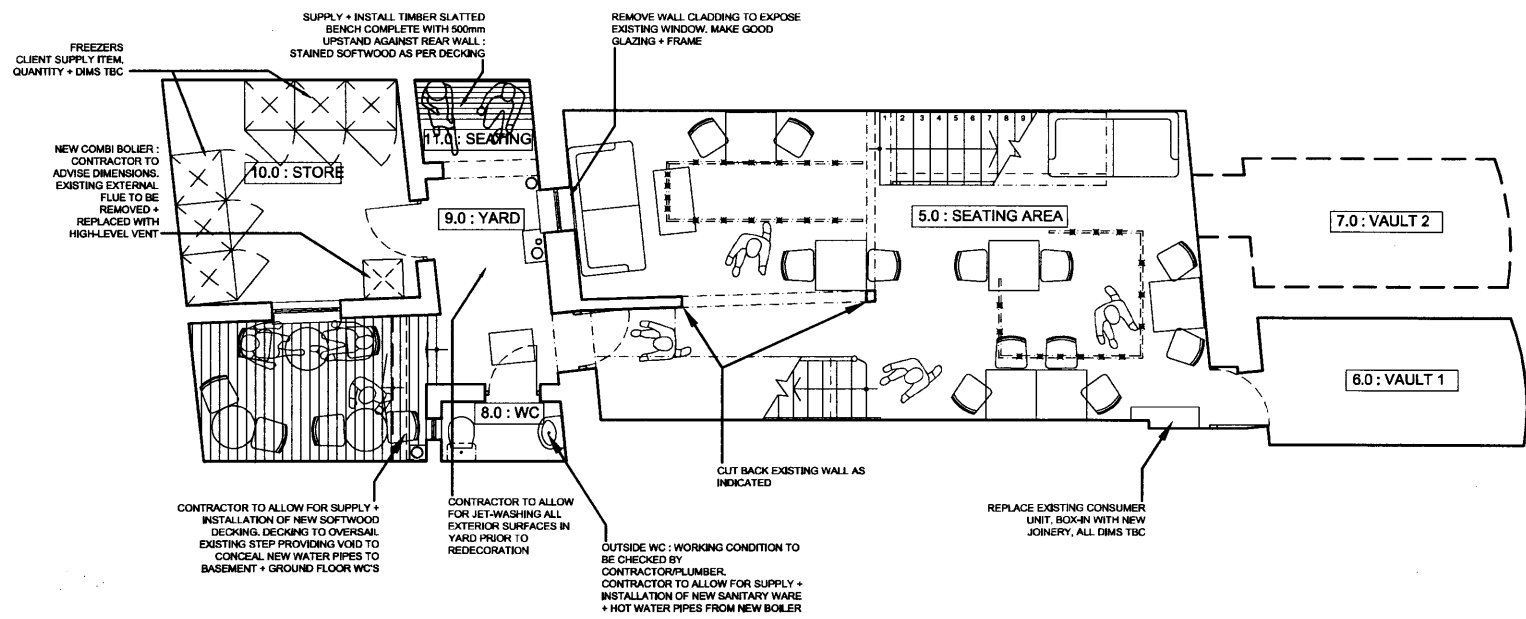

2 PLAN - BASEMENT : PROPOSED
Scale 1:100

Do not scale off this drawing.
 - Work from the indicated dimensions only.
 - All site dimensions to be verified by Contractor and any discrepancies reported back to designer.
 - All dimensions in millimeters unless otherwise noted.
 - Structural stability of all items to be confirmed by contractor.
 - Coverage not shown clearly stated only. All works to be checked with Building Control and local planning department prior to construction.
 - Furnish dimensions indication will confirmed by client.

GENERAL NOTES

09 Nov 2011

No.	DATE	DESCRIPTION	BY
REVISIONS			

CD CansfieldDesign
 gardens + interiors
 33 wood street
 barnet
 herts, EN5 4BE
 0797 33 66 658
 cansfielddesign.com

CLIENT
 Marshall Levine, Lewis Green
 + Carlo Mistretta

PROJECT
 b98
 98 Boundary Road
 London
 NW8 0RH

DRAWING TITLE
 proposed plans :
 ground floor + basement

SCALE @ A4 1 : 100	DATE sep 2011	DRAWN nc
-----------------------	------------------	-------------

JOB No.	DRAWING No.	REV.
---------	-------------	------