



PENTHOUSE LAYOUT

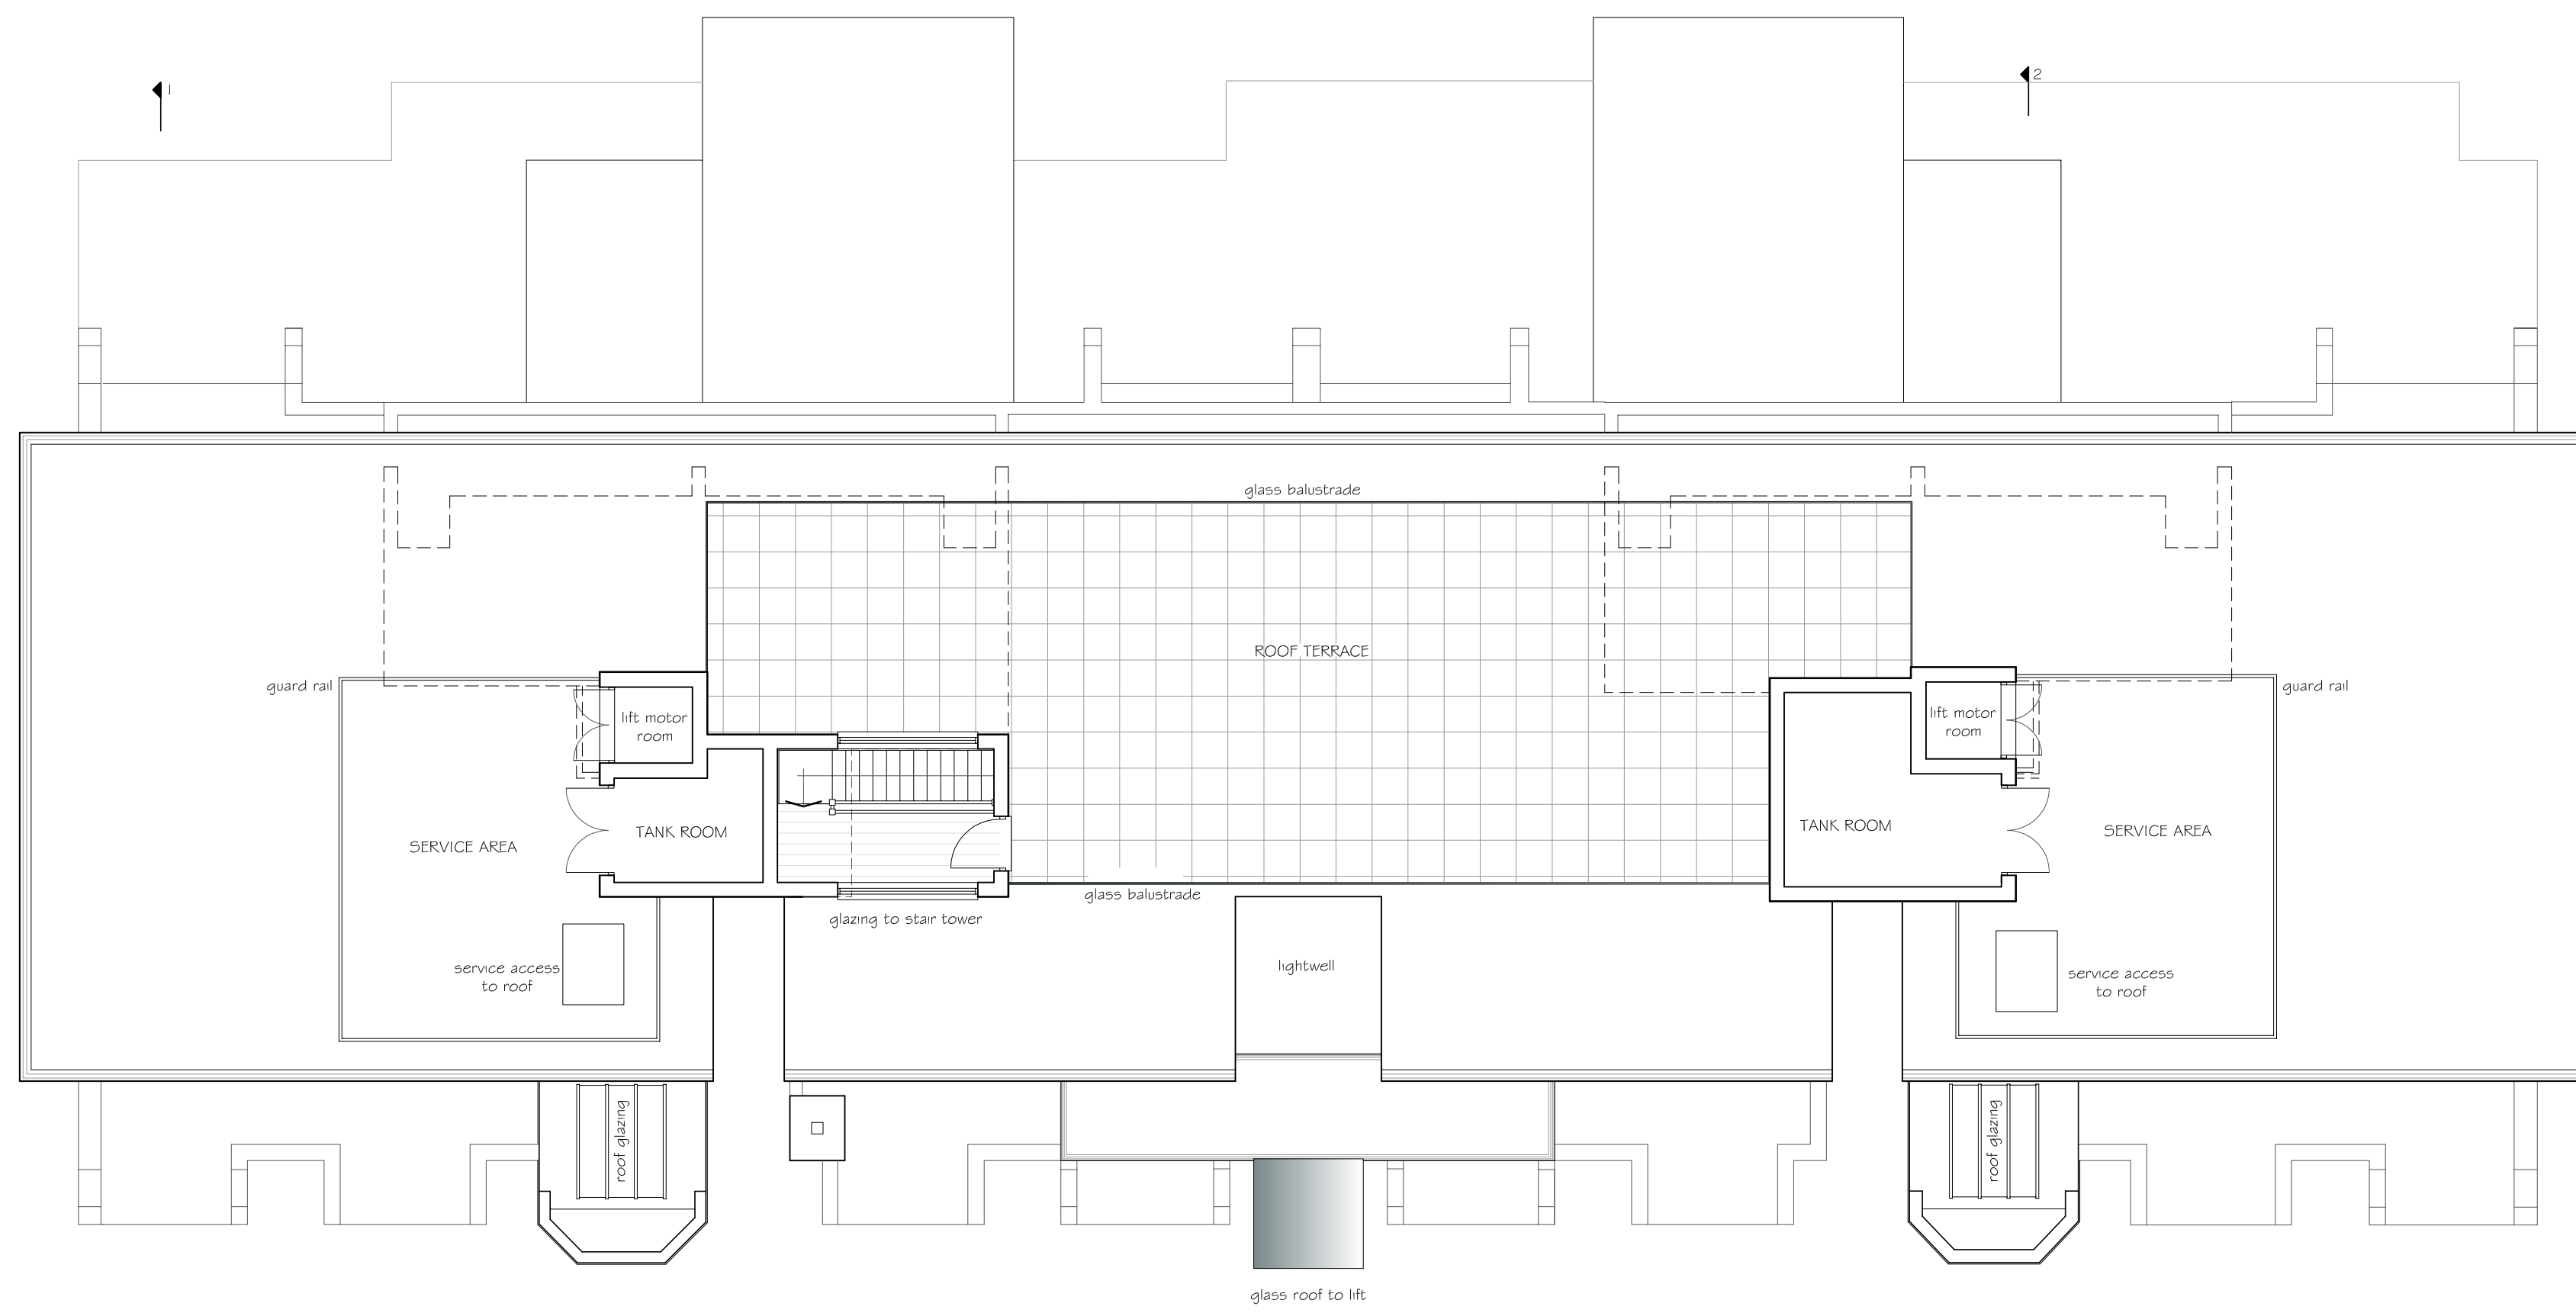

ROOF LAYOUT

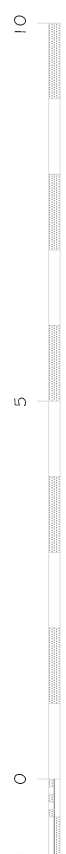

Revision \_\_\_\_\_ Date \_\_\_\_\_  
**Peter Newson Associates Ltd**  
 Chartered Architects  
 The Old Reading Room, 32 High Road  
 Essendon, Hatfield, Herts, AL9 6HW  
 Tel: 01707 276595 Fax: 01707 260024  
 Job Title \_\_\_\_\_  
**Mourne House**  
 Maresfield Gardens  
 London NW3

Drawing Title  
**Proposed Penthouse Layout  
 & Roof Layout**

Date August 2011 Scale 1:100

Job No 575 Drawing No 11

Copyright (c) Do Not Scale