


Existing Indicative Roof Plan


Ascham street side

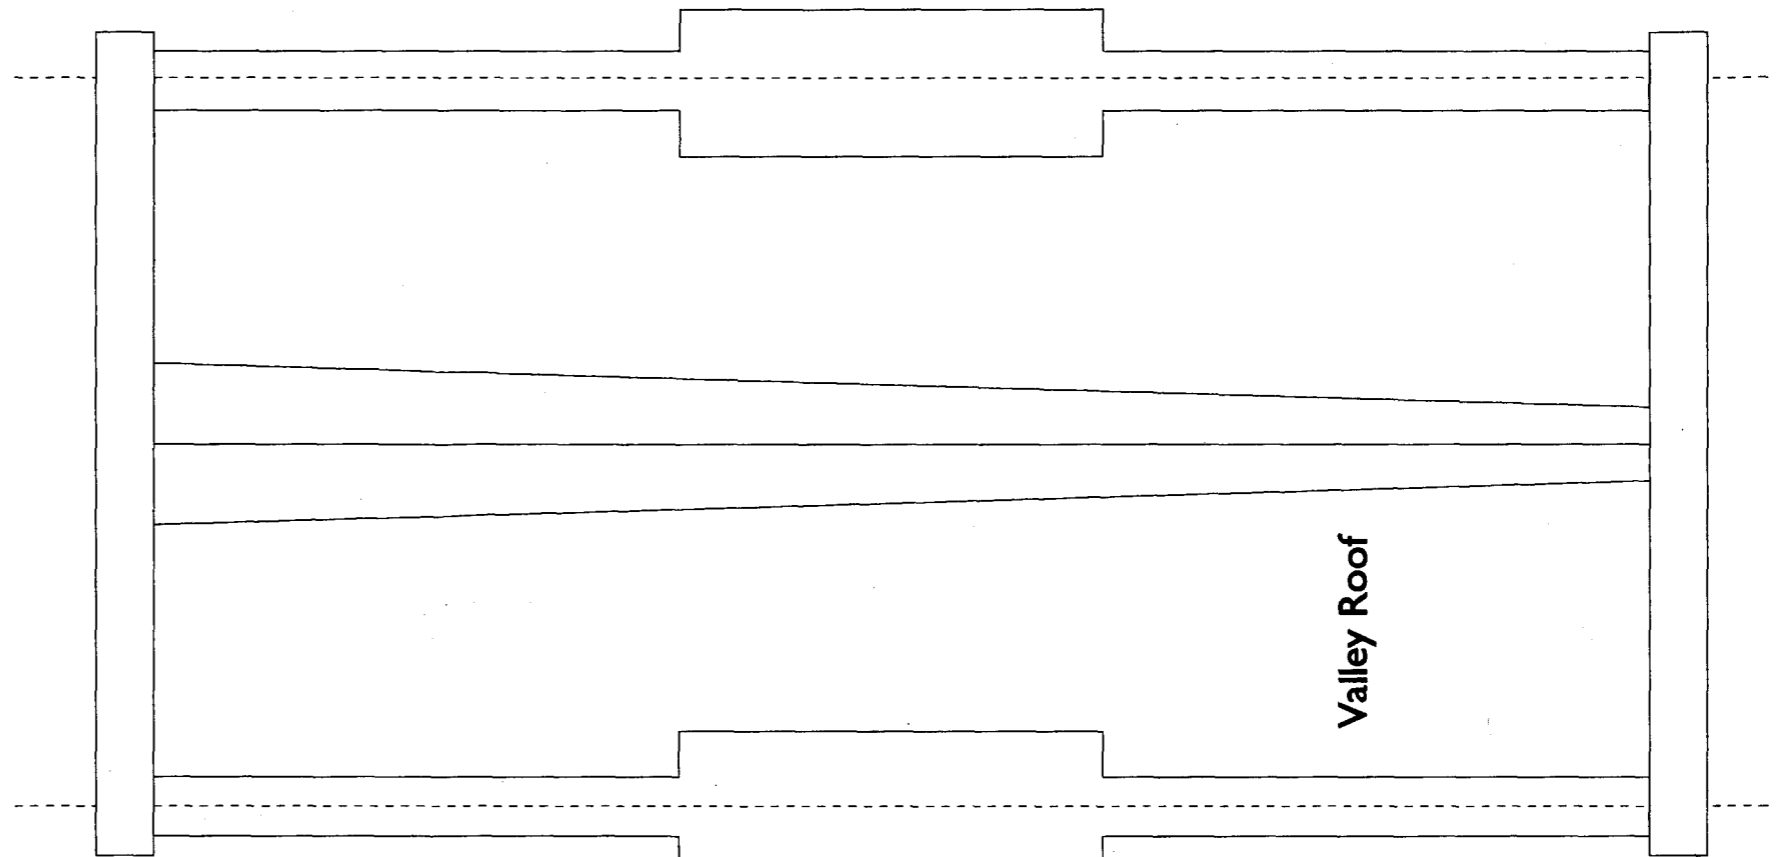

Valley Roof

Proposed Indicative Roof Plan

Garden side

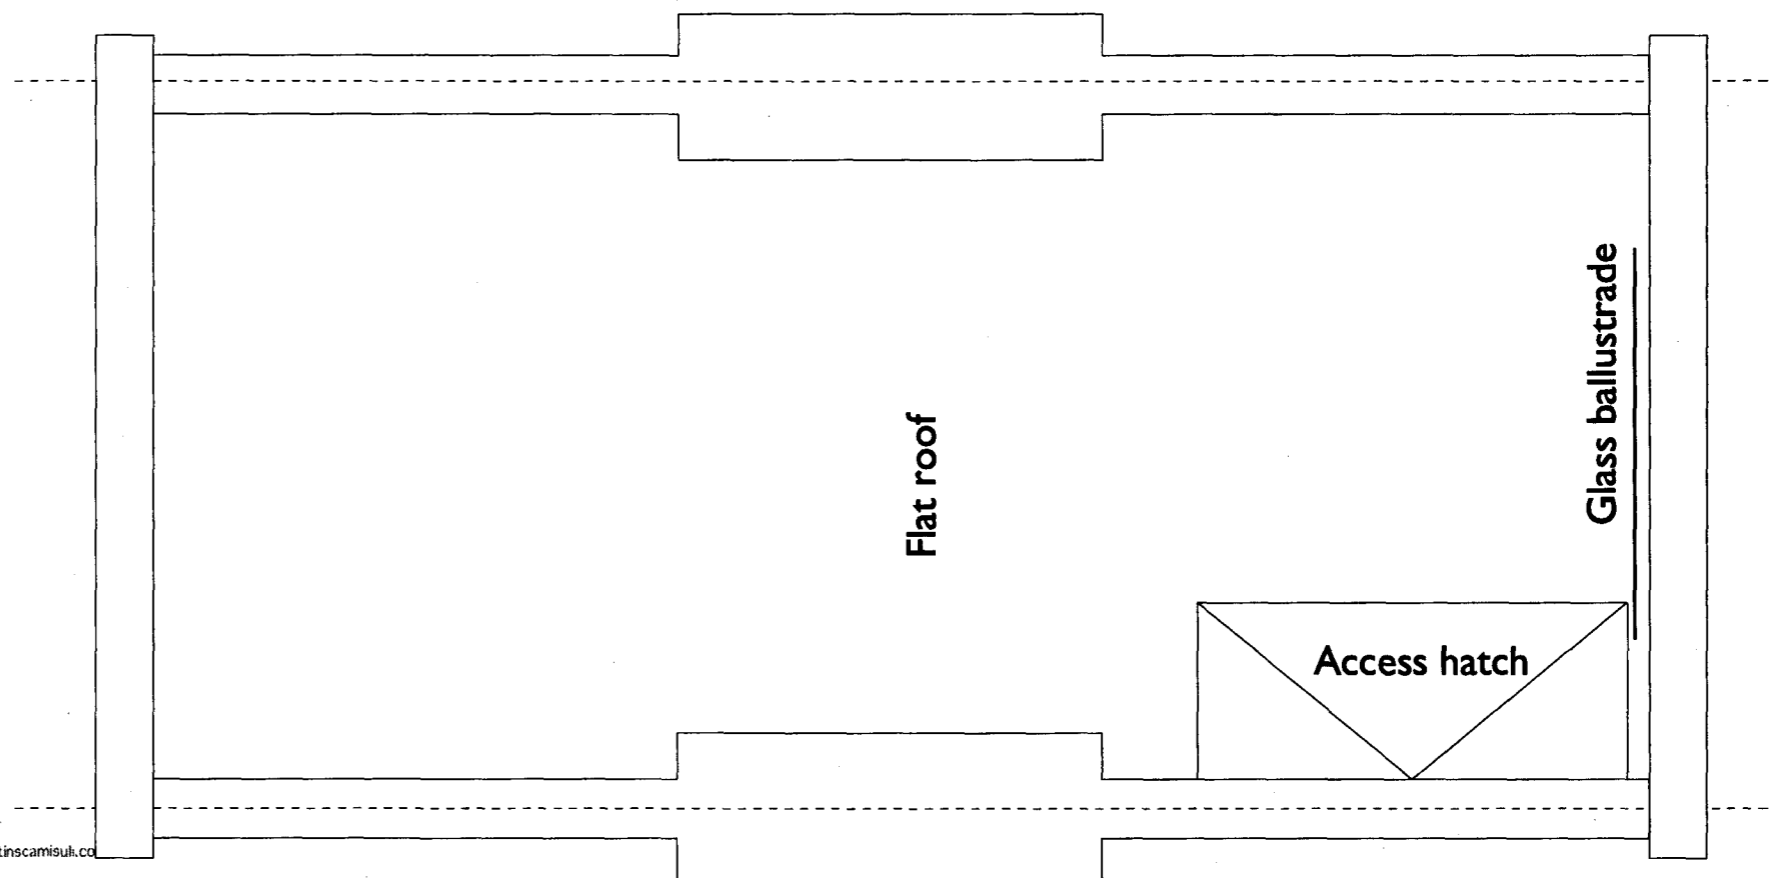

Flat roof

Glass balustrade

Access hatch

MARTINS CAMISULI 62B GAISFORD STREET, LONDON NW5 2EH. TEL/FAX: 020 7267 85 76 E-MAIL:sebastian.camisuli@martinscamisuli.co.uk

14 Ascham Street

DRWG TITLE: Existing & Proposed roof plan Rev: A 261011 Glass balustrade to front elevation omitted

DRWG NO: MC/AS/02

SCALE: 1.50

DATE: September 2011

DESIGN DRAWING FOR INFORMATION ONLY, AND IS NOT TO BE CONSTRUCTED FROM.
ALL DIMENSIONS TO BE CHECKED ON SITE. THIS DRAWING IS COPYRIGHT