


01 | G01/D1n - External Elevation

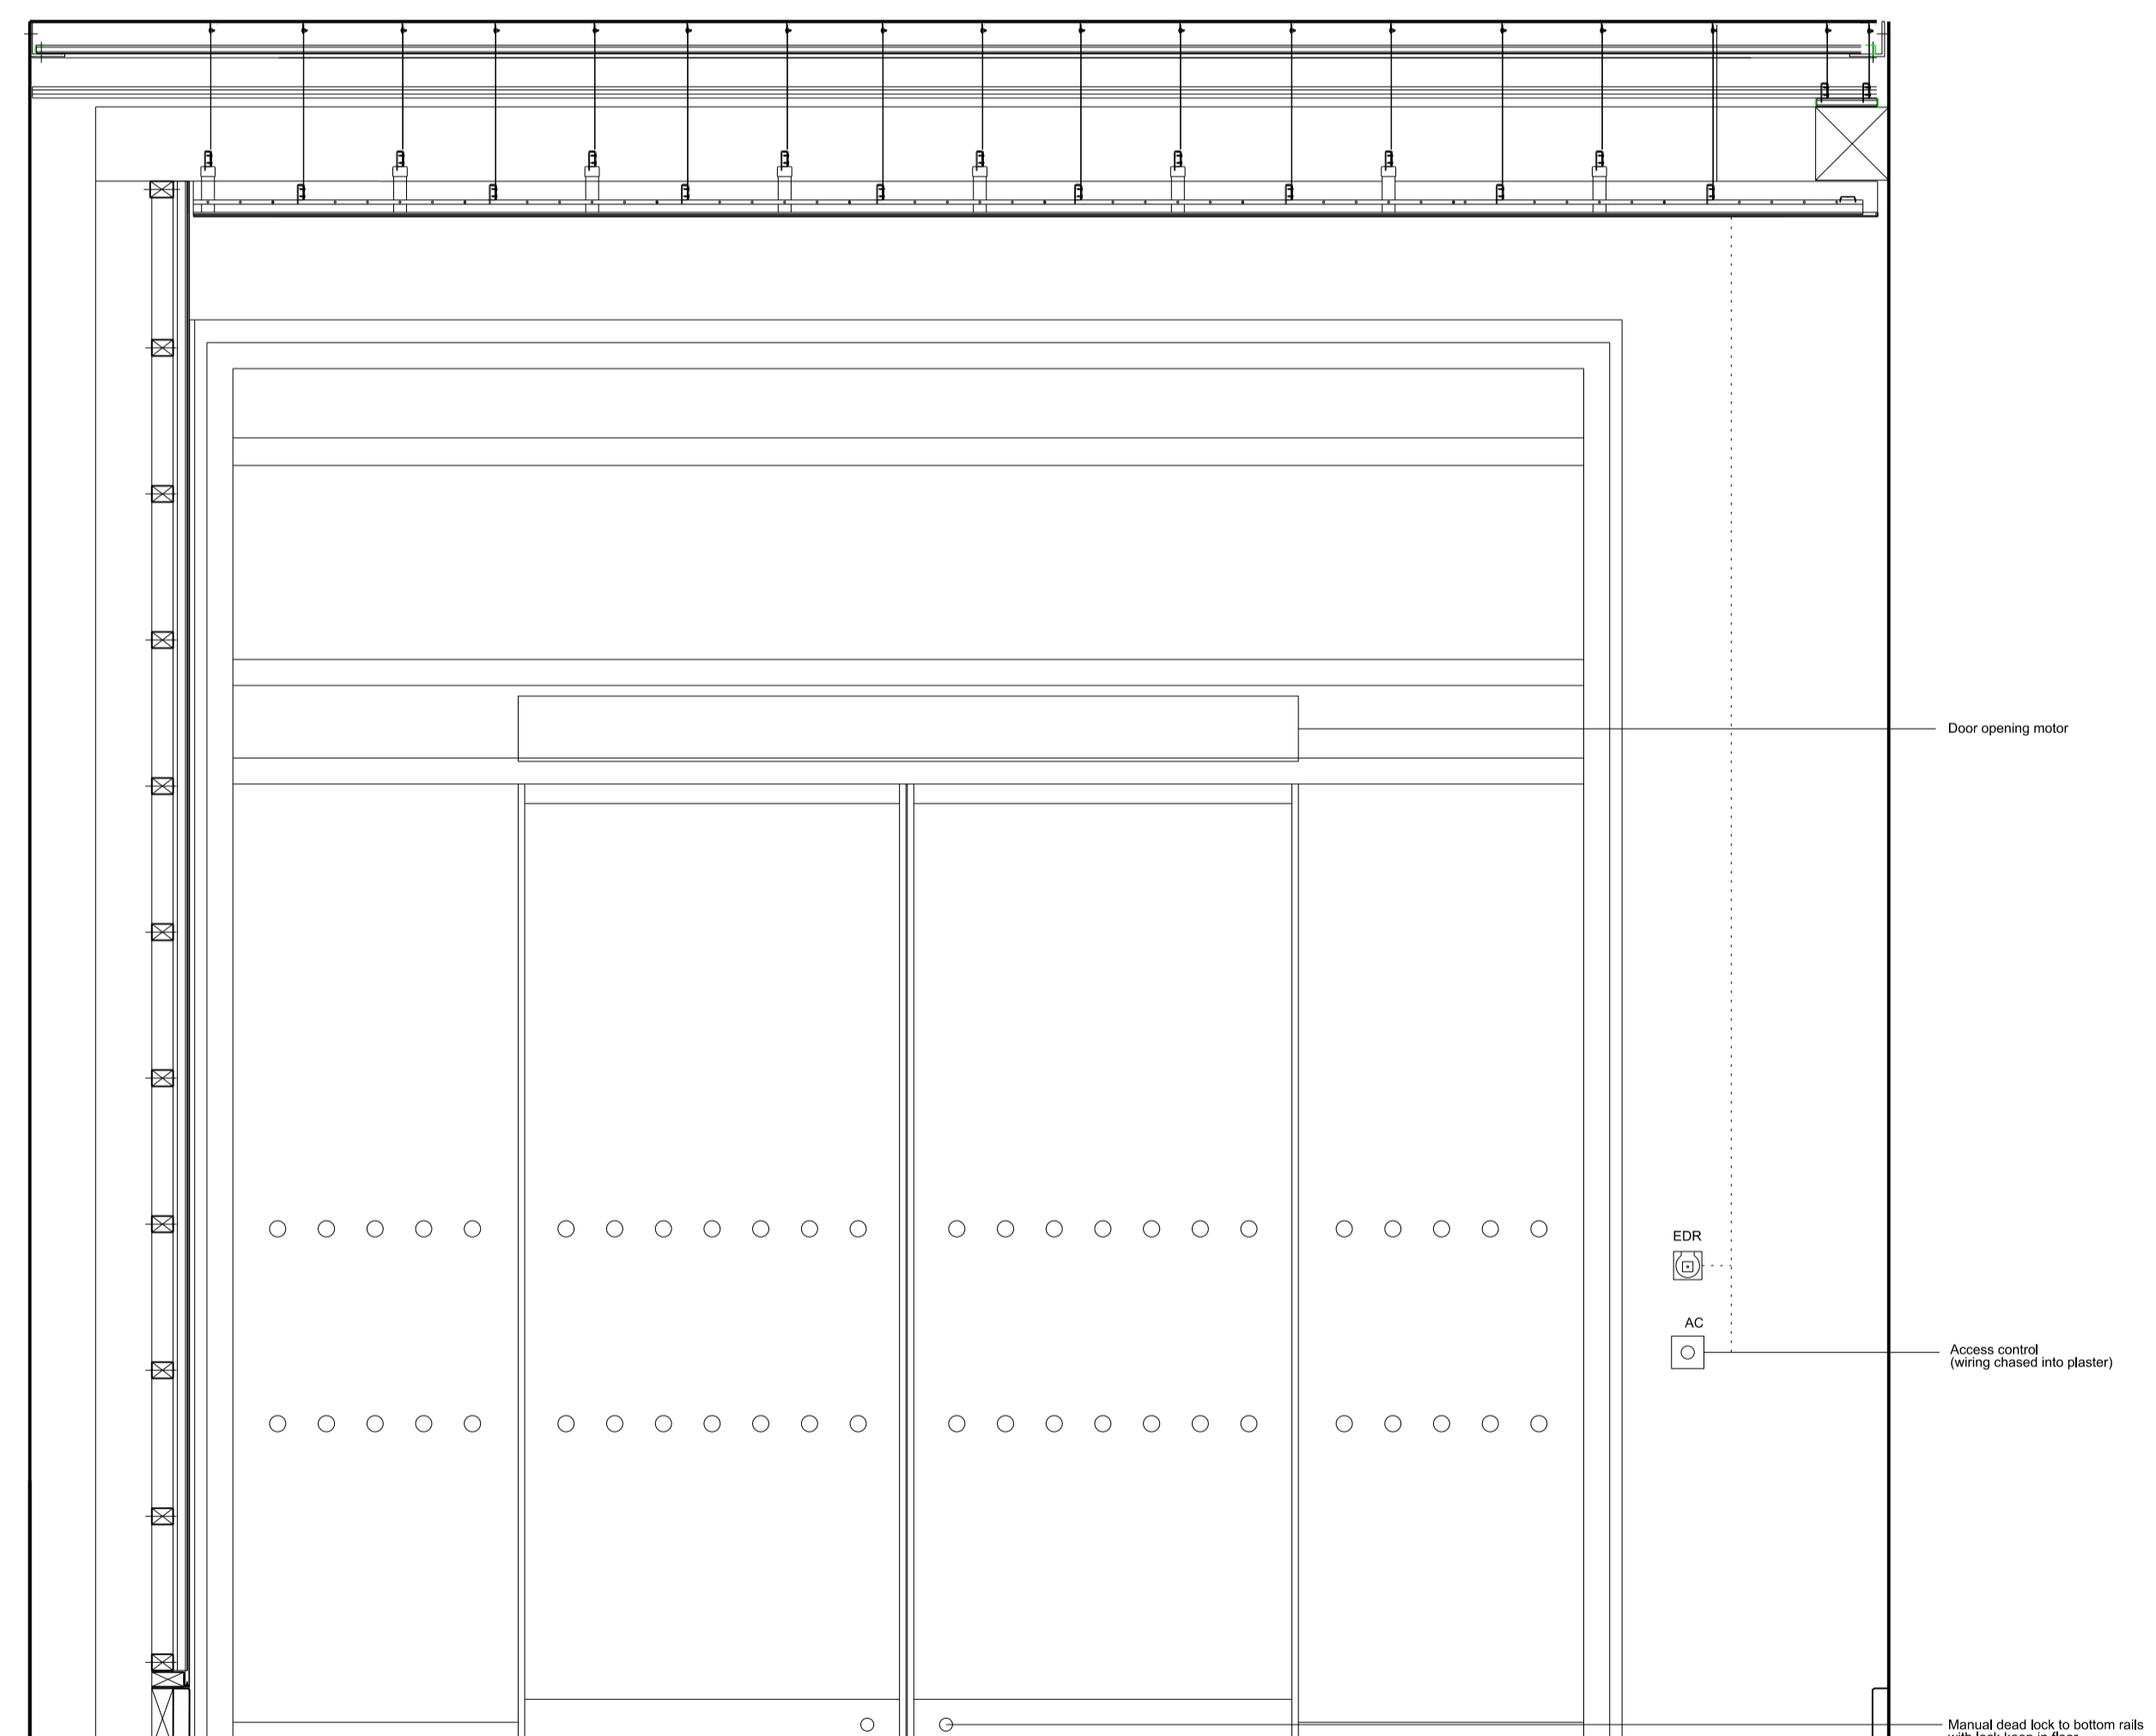

02 | G01/D1n - Internal Elevation

Door No	Room	Gridline	Material & Finish	Overpanel	Structural Opening	Leaf Height	Door Handing	Opening Force	Signage	Fire Requirements	Manifestation	Ironmongery	Access Control
G01/D1n	G/01	W7/8	PPC Alu/Glass	yes	As existing	3000	SD	sliding door	none	none	at 1000mm AFFL at 1600mm AFFL	2 manual dead locks to bottom rails [from design rationale]	Card Reader (both sides) Emergency Door Release Local Isolator Controller (above suspended ceiling) Door Contact Door Opening Motor F/A Input/Output Relay (above suspended ceiling)

01	07.07.11	JMP		
Issue	Date	By	Chkd	Appd

John McAslan + Partners
 49 Princes Place London W11 4QA
 Tel : +44 (0)20 7227 2663
 Fax : +44 (0)20 7221 8835
 www.mcaslan.co.uk



Client
Network Rail
 King's Cross Station
 Redevelopment Programme
 Package 6

Drawing Title
**Western Range Building
 External Doors
 Sheet 1/7
 G01/D1n**

Scale at A1 **1:20**
 Drawing Status
For Construction

JMP Job No	Drawing No	Rev.
1365	ENG-SKE-JMP-WRB-CAZ-2150	01