



02 G02/D2n - External Elevation

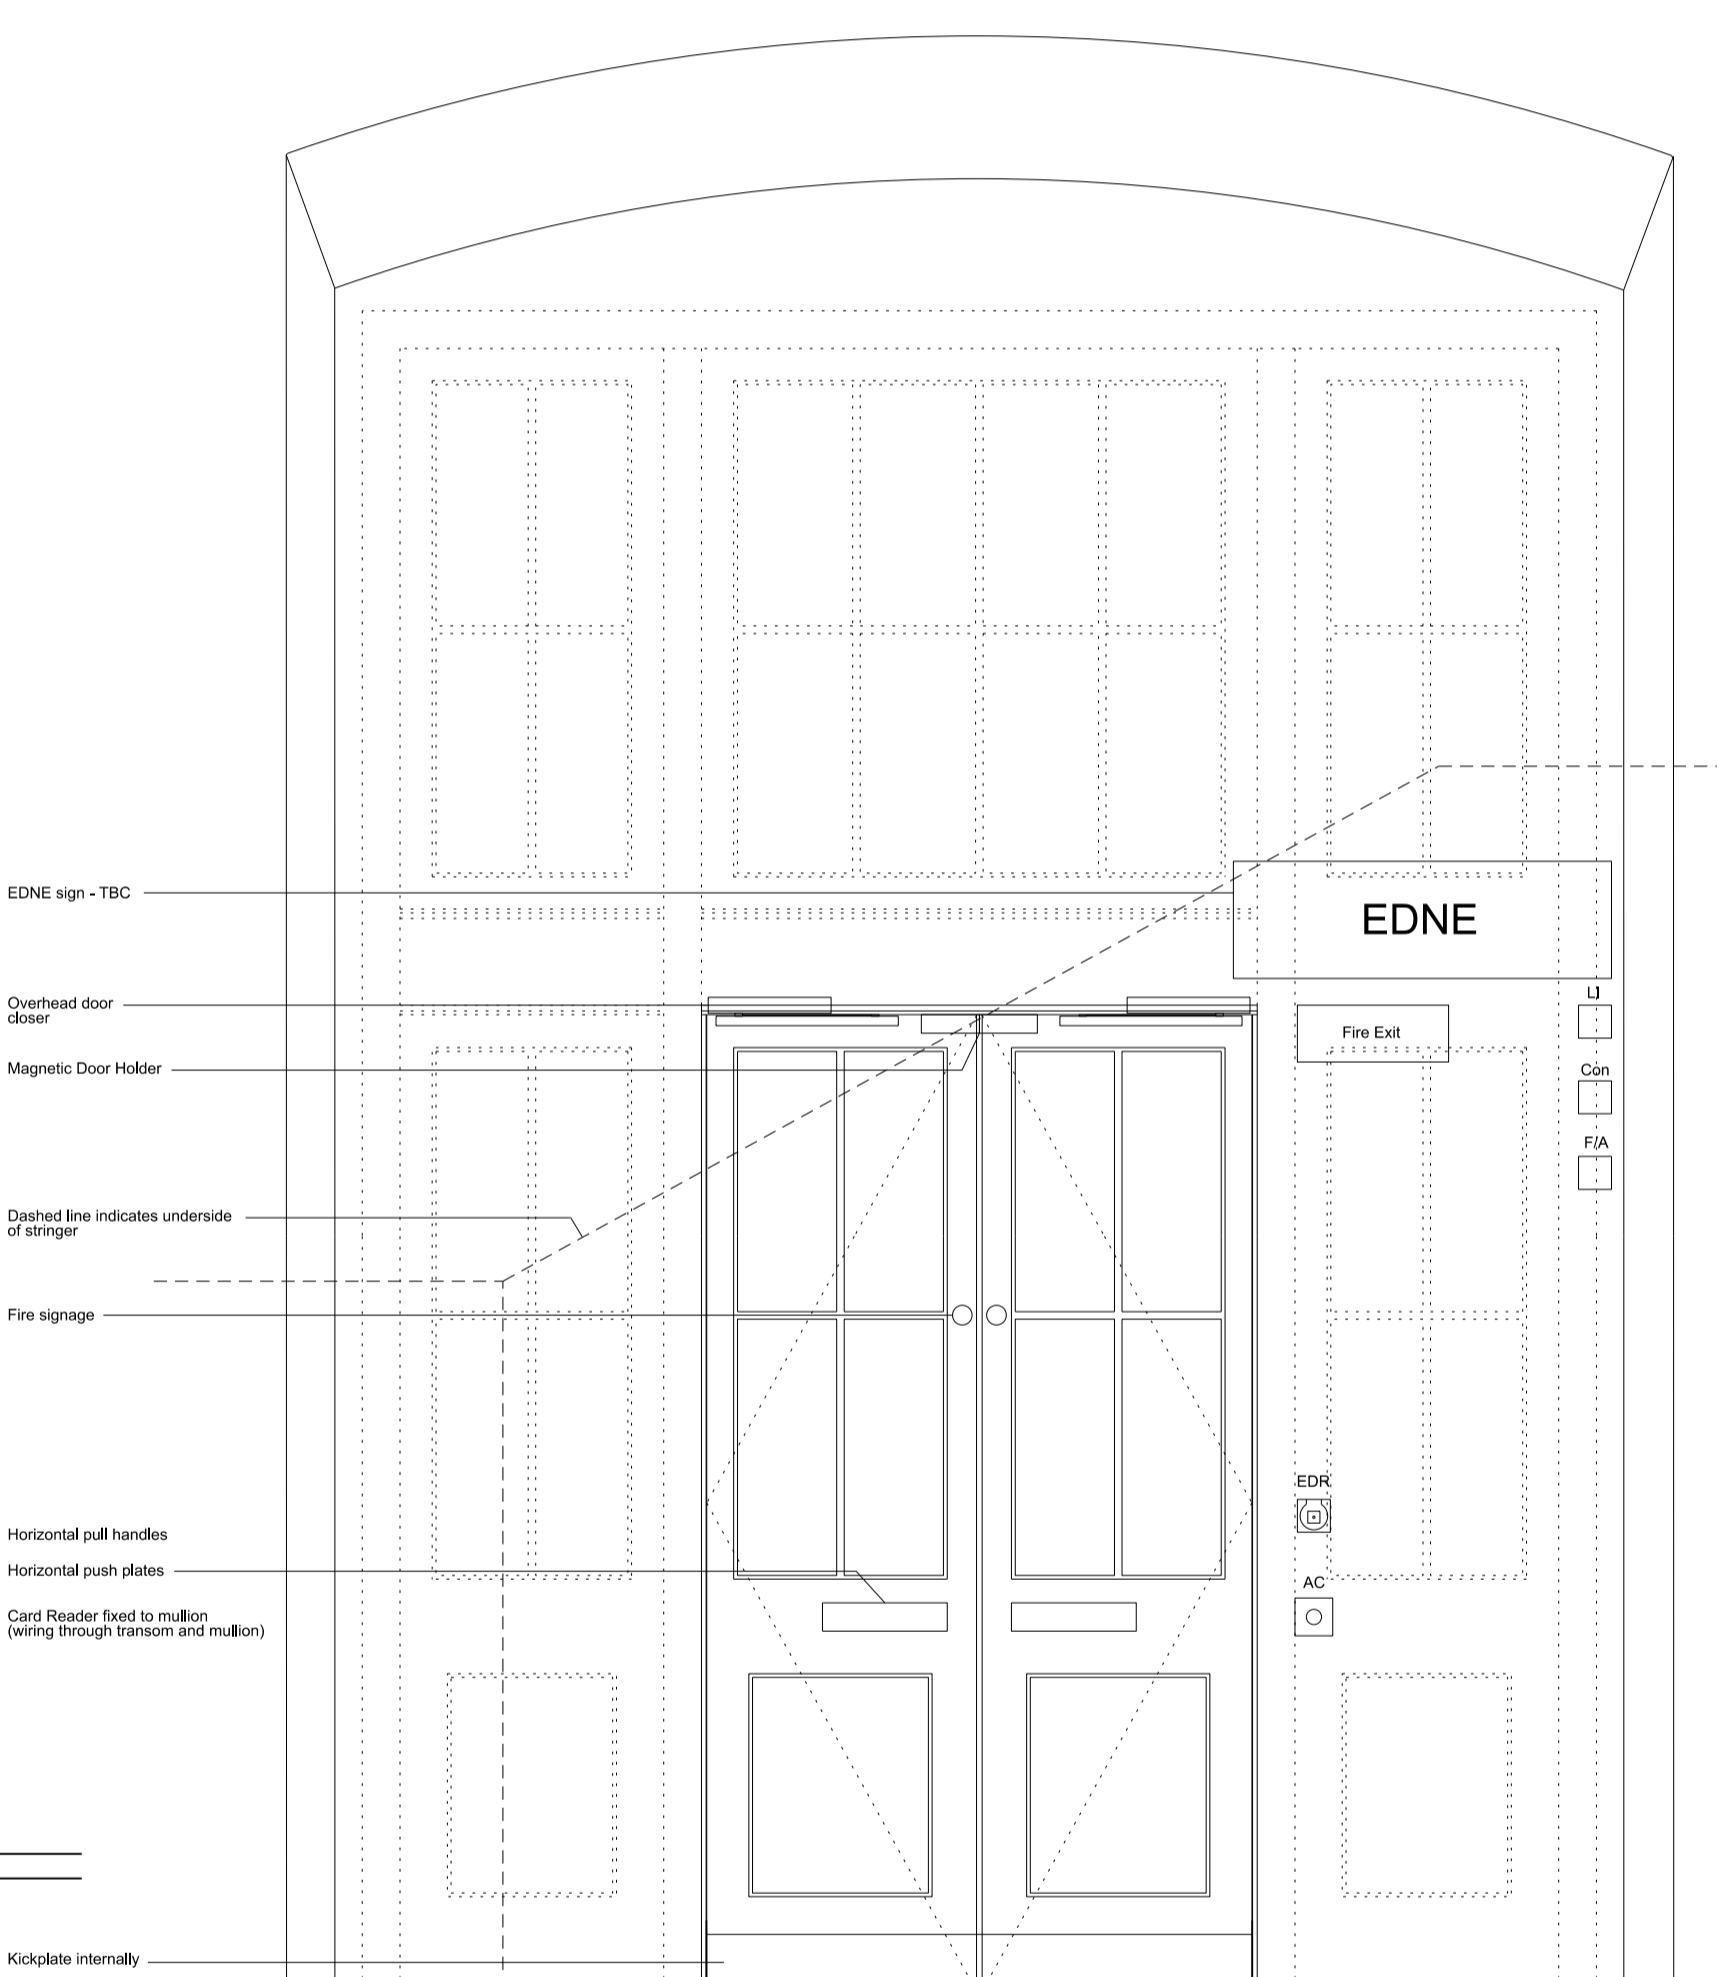

02 G02/D2n - Internal Elevation

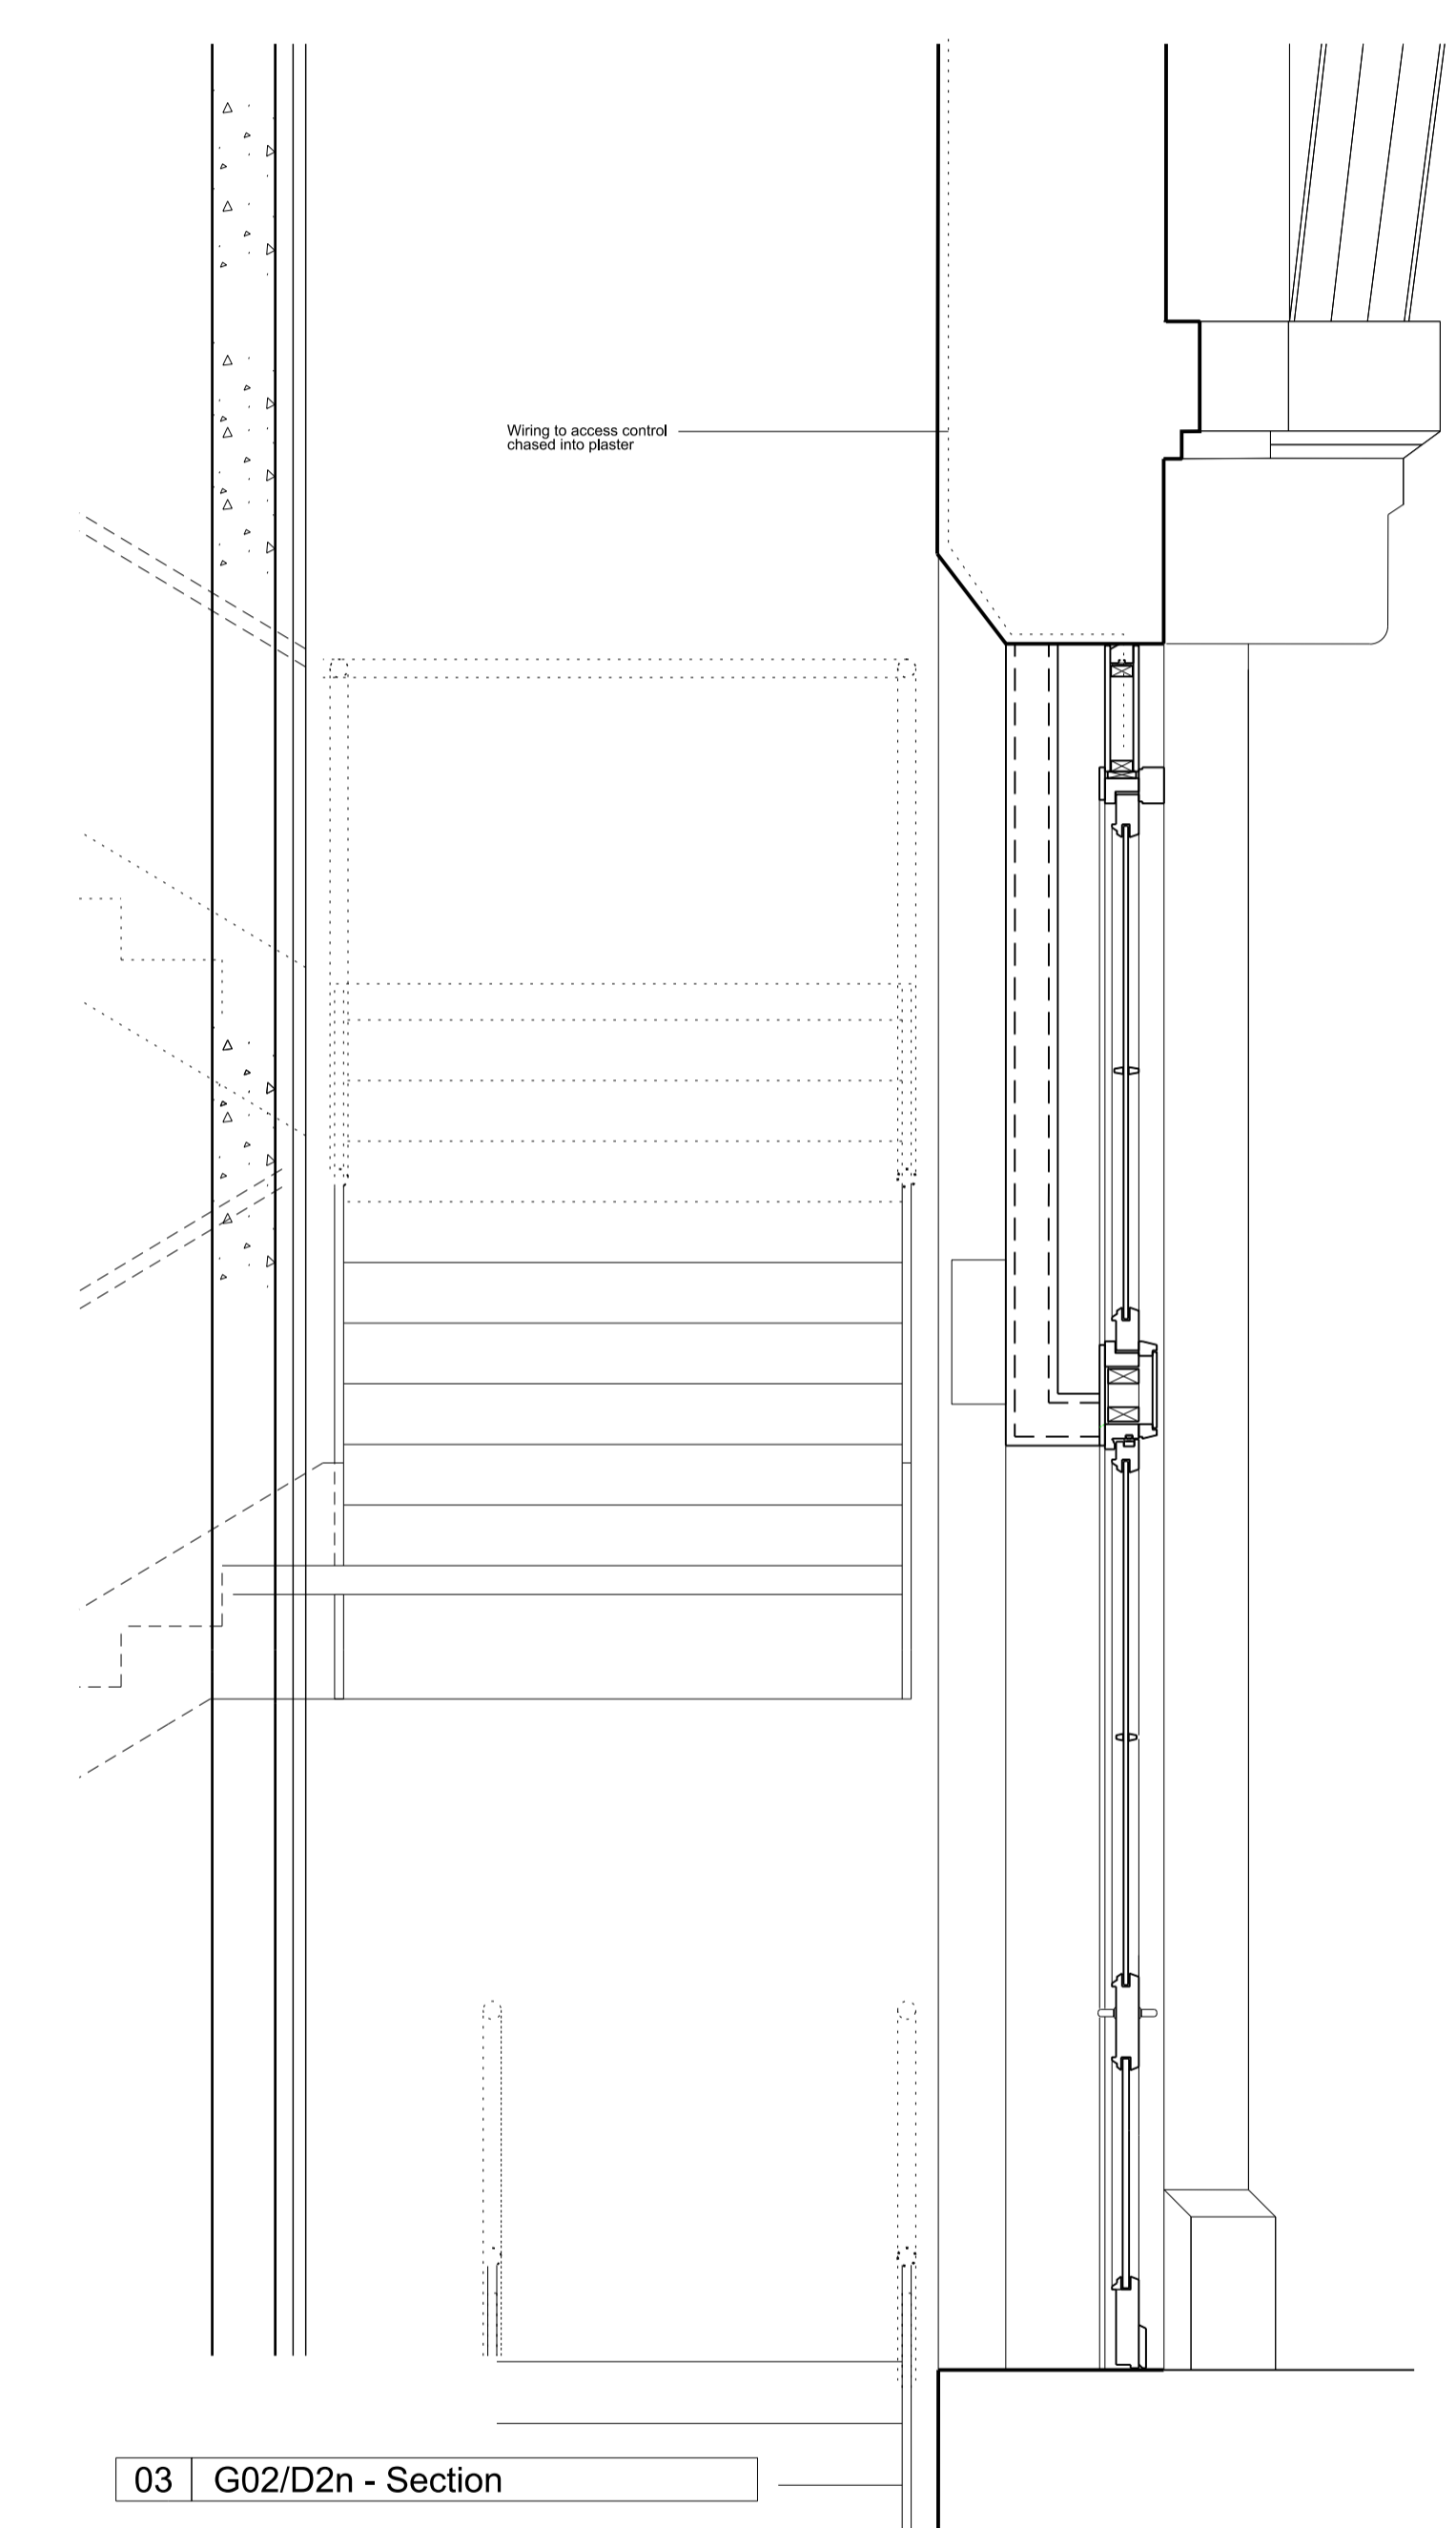

03 G02/D2n - Section

Opaque glazing

01 07.07.11 JMP
Issue Date By Chkd Appd
John McAslan + Partners
49 Princes Place London W11 4QA
Tel : +44 (0)20 7227 2663
Fax : +44 (0)20 7221 8835
www.mcaslan.co.uk



Client
**King's Cross Station
Redevelopment Programme
Package 6**

Drawing Title
**Western Range Building
External Doors
Sheet 2/7
G02/D2n**

Scale at A1 **1:20**

CCMS No
Drawing Status
For Construction

JMP Job No Drawing No Rev.
1365 ENG-SKE-JMP-WRB-CAZ-2151 **01**

Door No	Room	Gridline	Material & Finish	Overpanel	Structural Opening	Leaf Height	Door Handing	Opening Force	Signage	Fire Requirements	Manifestation	Ironmongery	Access Control
G02/D2n	G/02	W7/8	Timber/Glass	yes	As existing	2583	DD	TBC	Internal: Fire exit keep clear Fire exit EDNE External: Fire exit keep clear	FD60S 60min insulation	n/a	SS thrust bearing hinges DORMA overhead door closer Horizontal pull handles externally Horizontal push plates internally Kickplate internally Door stop [GS4 in ironmongery schedule]	Card Reader (both sides) Emergency Door Release Local Isolator Controller Door contact Magnetic Door Holder - Closed