
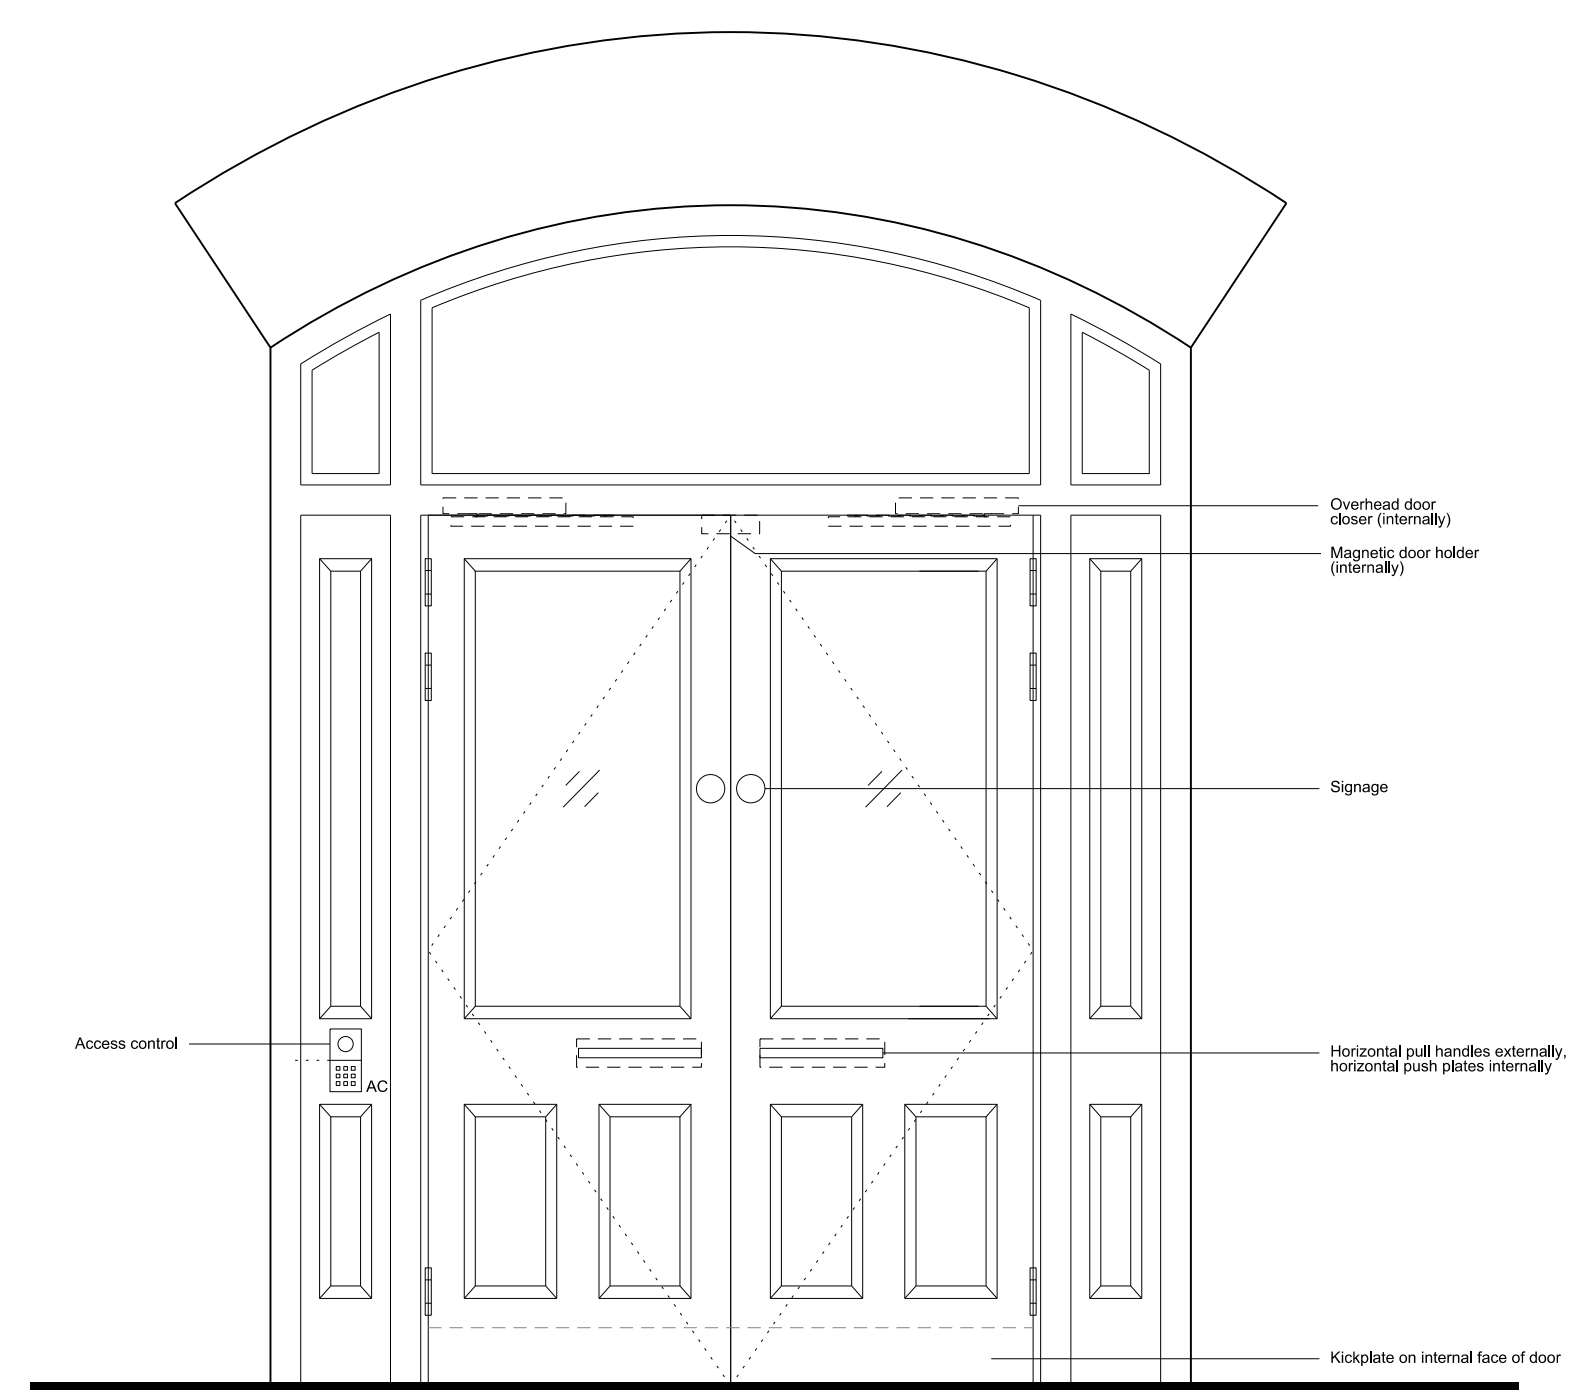
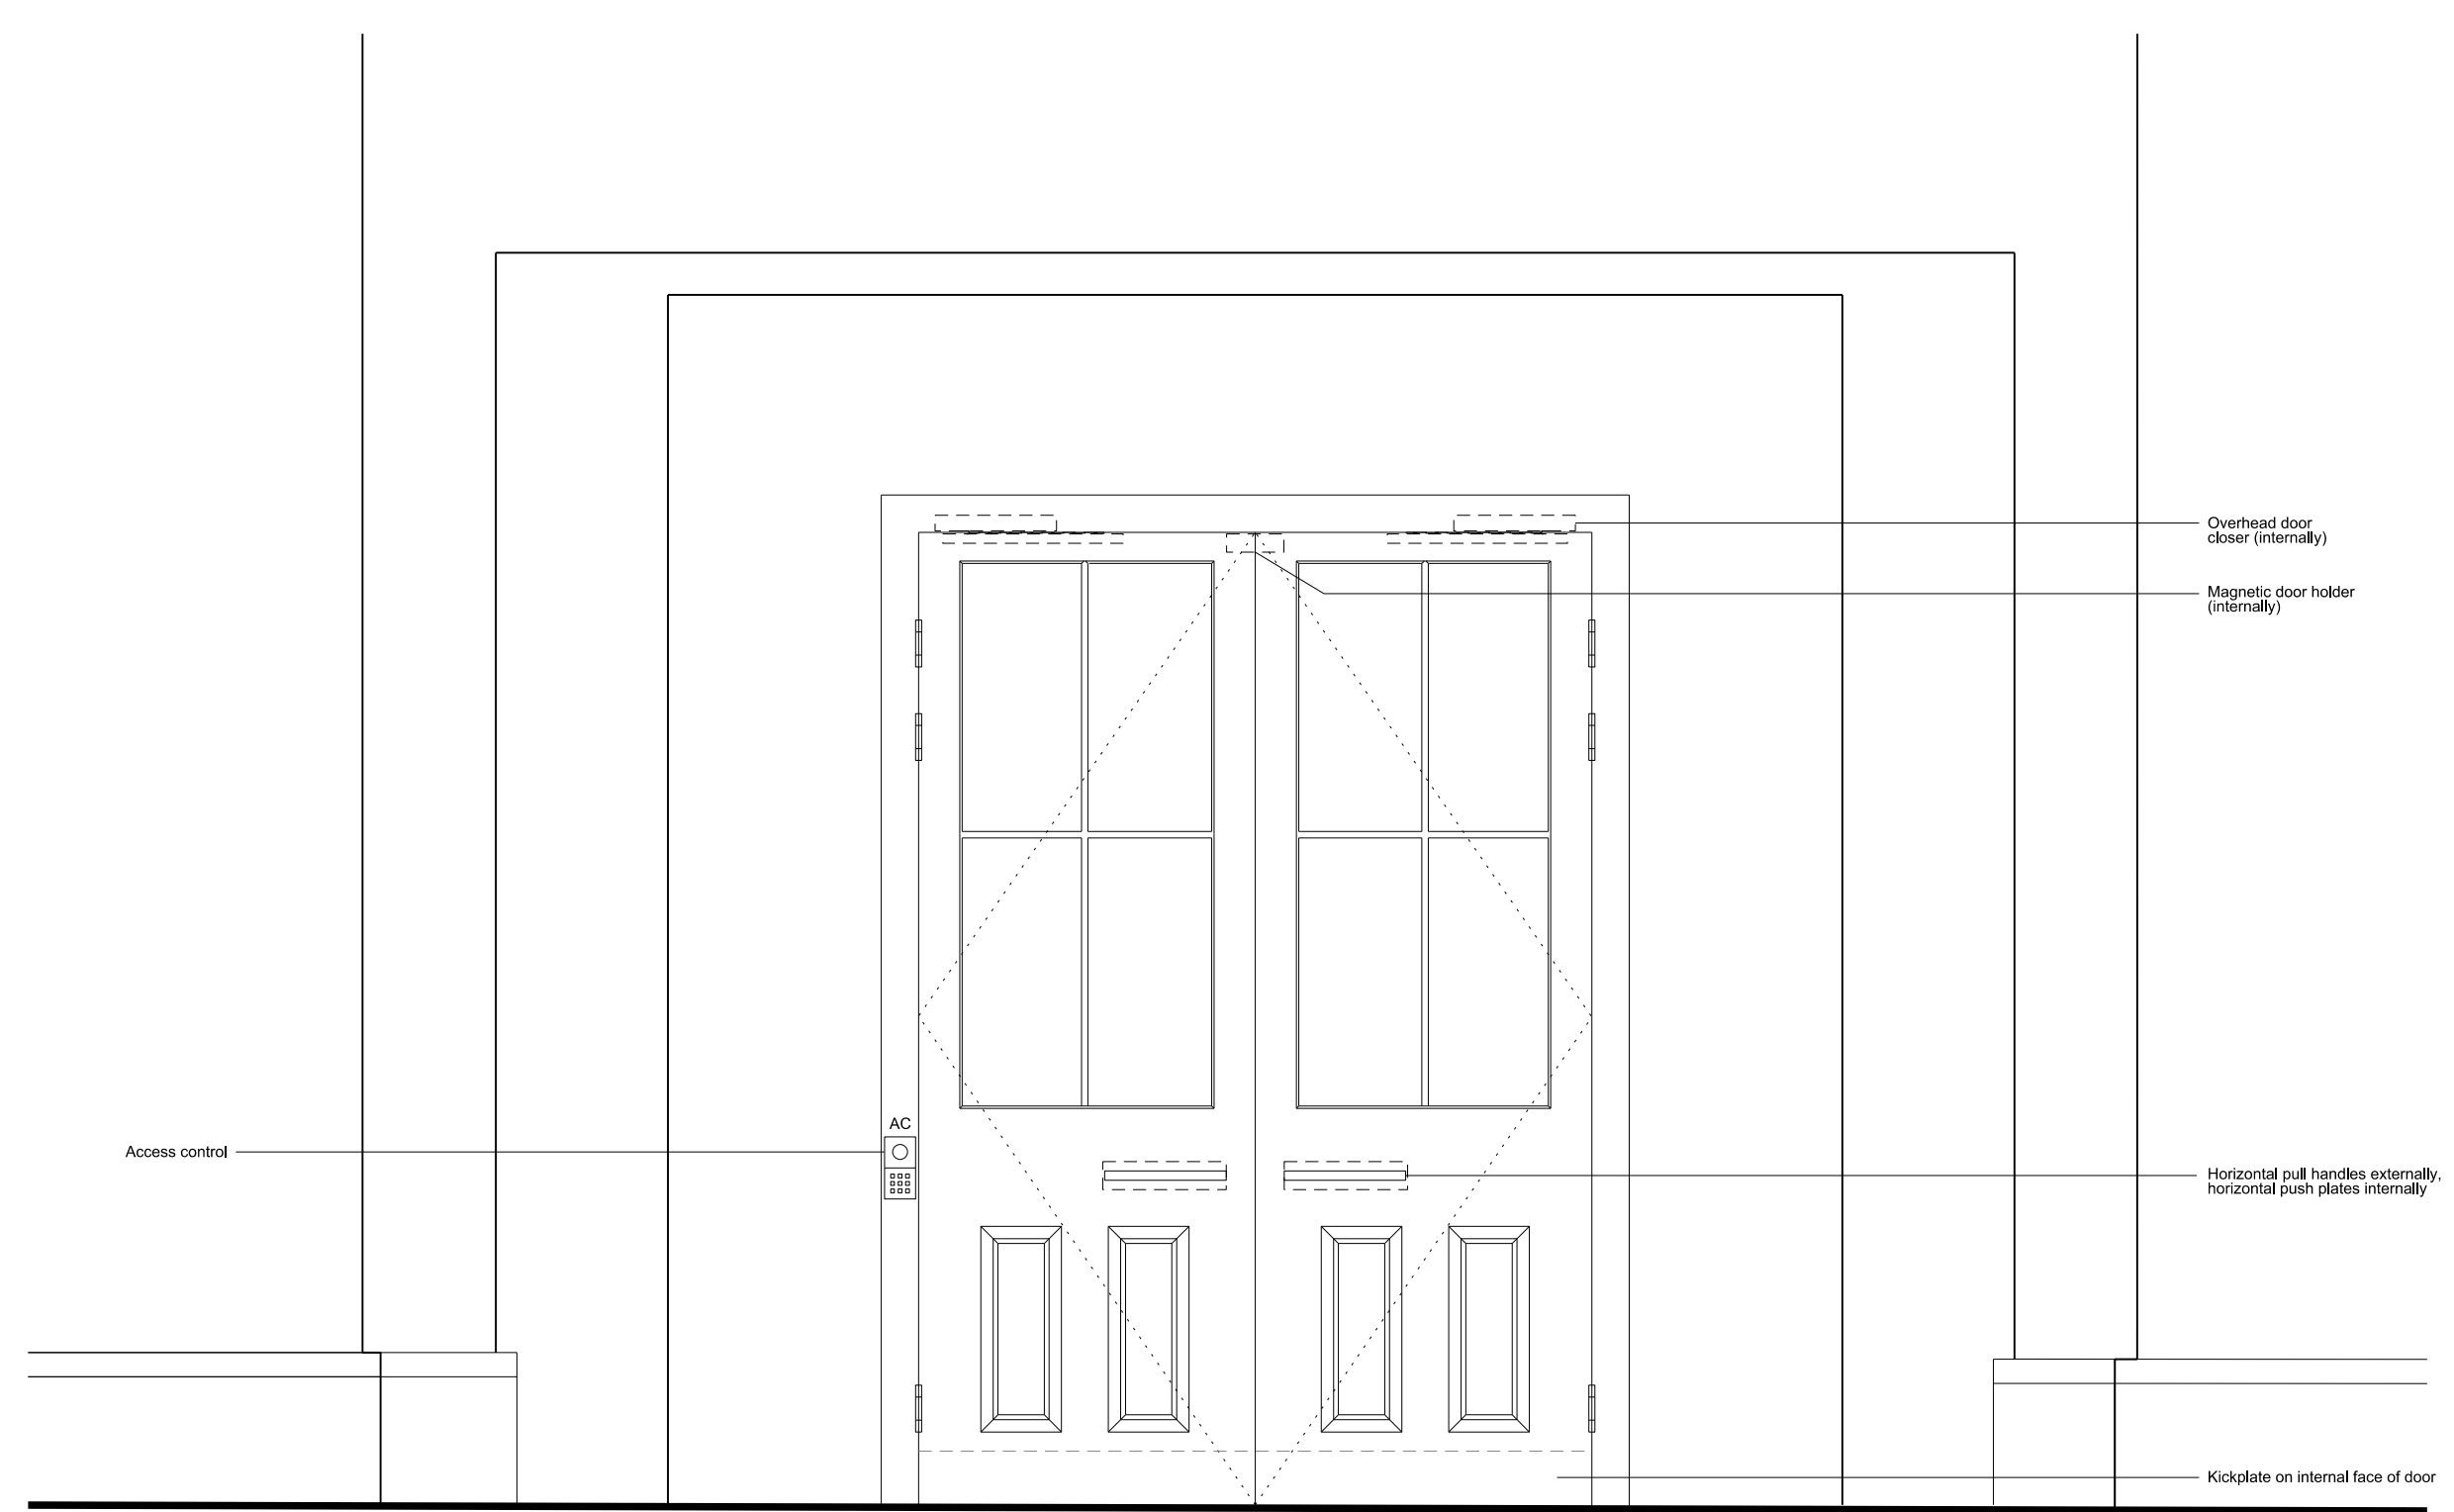
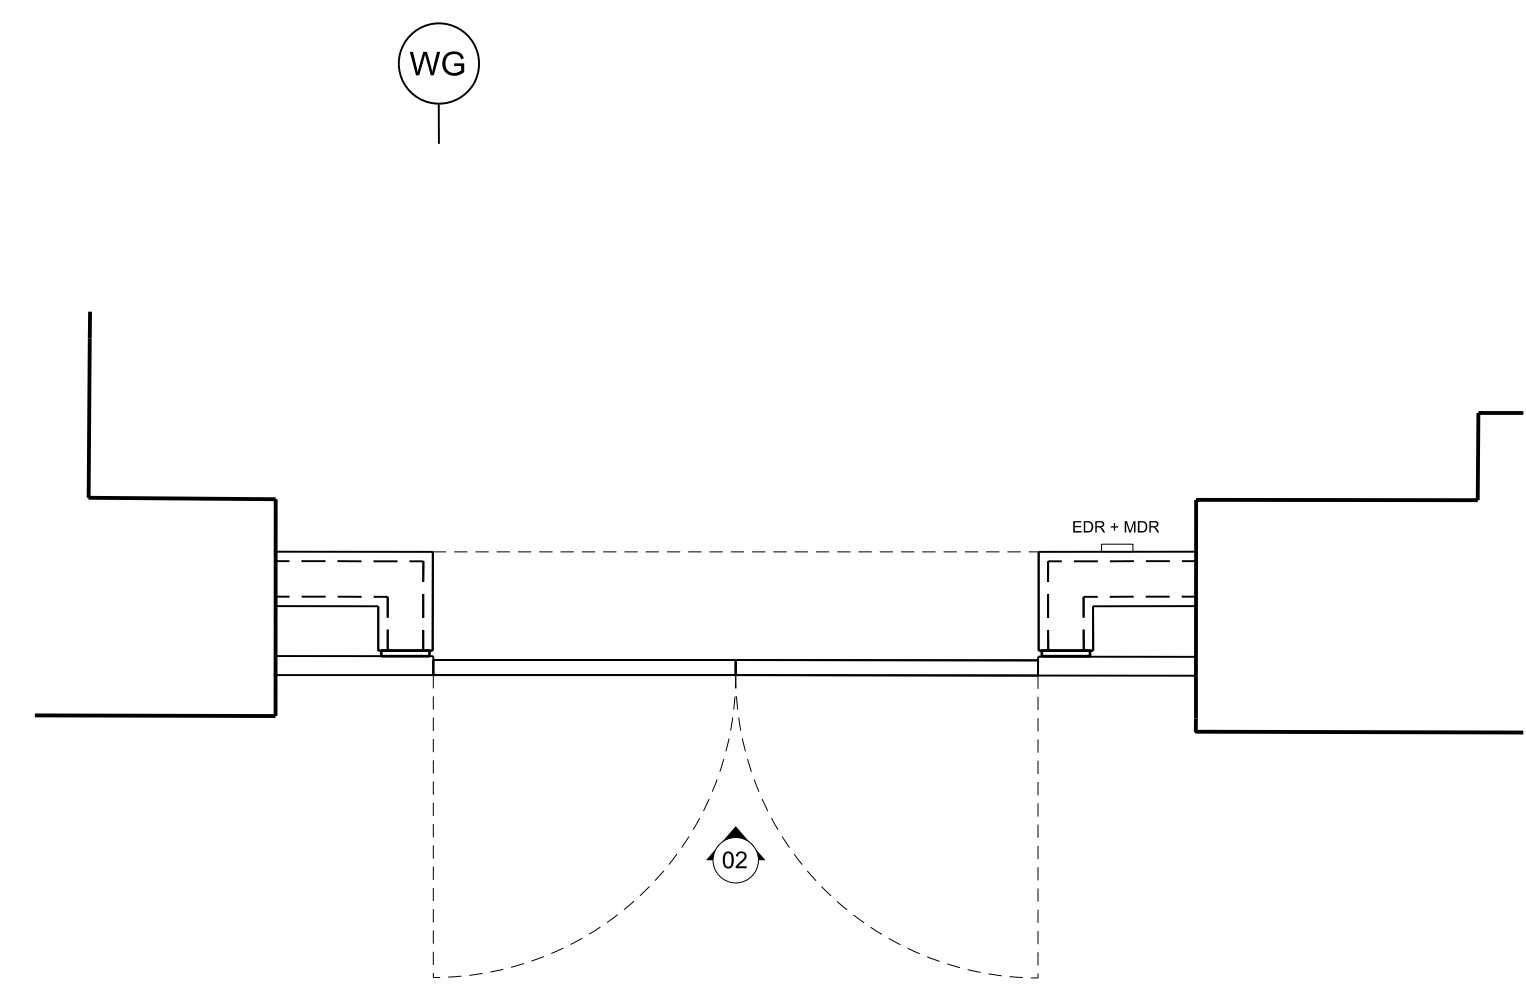


A1

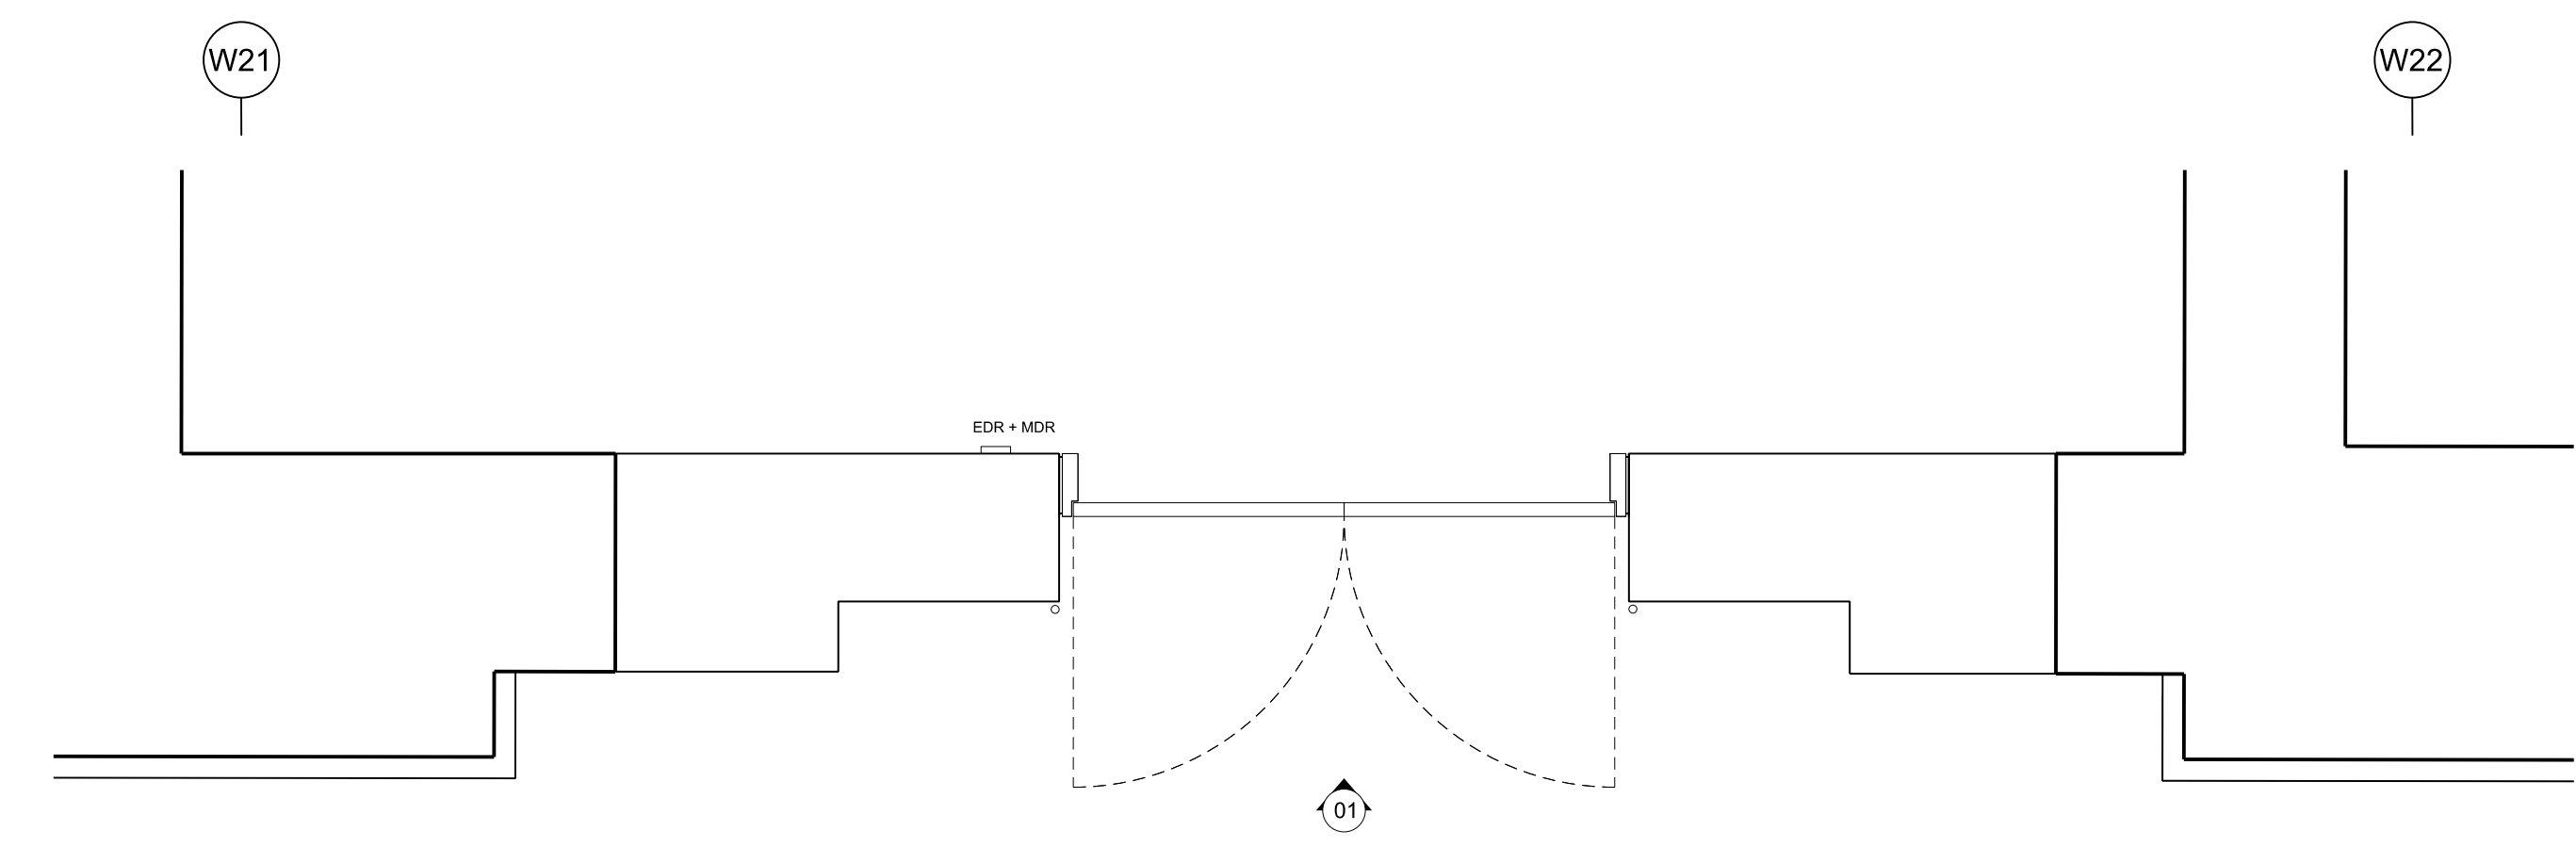

01 | G23a/D1e - External Elevation

02 | G32/D1e - External Elevation

Door No	Room	Gridline	Material & Finish	Overpanel	Structural Opening	Leaf Height	Door Handing	Opening Force	Signage	Fire Requirements	Manifestation	Ironmongery	Access Control
G23a/D1e	G/23a	W21/22	Timber	no	2635	2580	DD	n/a	n/a	none	n/a	SS thrust bearing hinge Overhead door closer SS parallel arm bracket Magnetic lock Horizontal pull handles externally Horizontal push plates internally Kickplate internally Door stop [HS4 in ironmongery schedule]	Card Reader & Keypad Emergency Door Release Magnetic Door Release Button Volumetric Sensor (x2) Controller Door Contact (x2) Magnetic Door Holder - Closed (x2) F/A Input/Output Relay
G32/D1e	G/32	W31	Timber	yes	As existing	2300 (proposed)	DD	TBC	Internal: Fire Exit External: Fire exit keep clear	FD60S for door 60min insulation 120min for screen	n/a	SS thrust bearing hinges DORMA overhead door closer Horizontal pull handles Horizontal push plates Door stop [GS4 in ironmongery schedule]	Card Reader & Keypad Emergency Door Release Magnetic Door Release Button Controller Door Contact (x2) Magnetic Door Holder - Closed (x2) F/A Input/Output Relay

01	07.07.11	JMP		
Issue	Date	By	Chkd	Appd

John McAslan + Partners
 49 Princes Place London W11 4QA
 Tel : +44 (0)20 7727 2663
 Fax : +44 (0)20 7221 8835
 www.mcaslan.co.uk



Client
**King's Cross Station
 Redevelopment Programme
 Package 6**

Drawing Title
**Western Range Building
 External Doors
 Sheet 7/7
 G23a/D1e and G32/D1e**

Scale at A1 **1:20**

CMCS No
 Drawing Status
For Construction

JMP Job No	Drawing No	Rev.
1365	ENG-SKE-JMP-WRB-CAZ-2156	01