


NOTES:
DO NOT SCALE: ALL DIMENSIONS TO BE CHECKED AND VERIFIED WITH ARCHITECT / INTERIOR DESIGNER PRIOR TO CONSTRUCTION



○ CHARING CROSS ROAD ELEVATION
Scale 1:50 @ A1

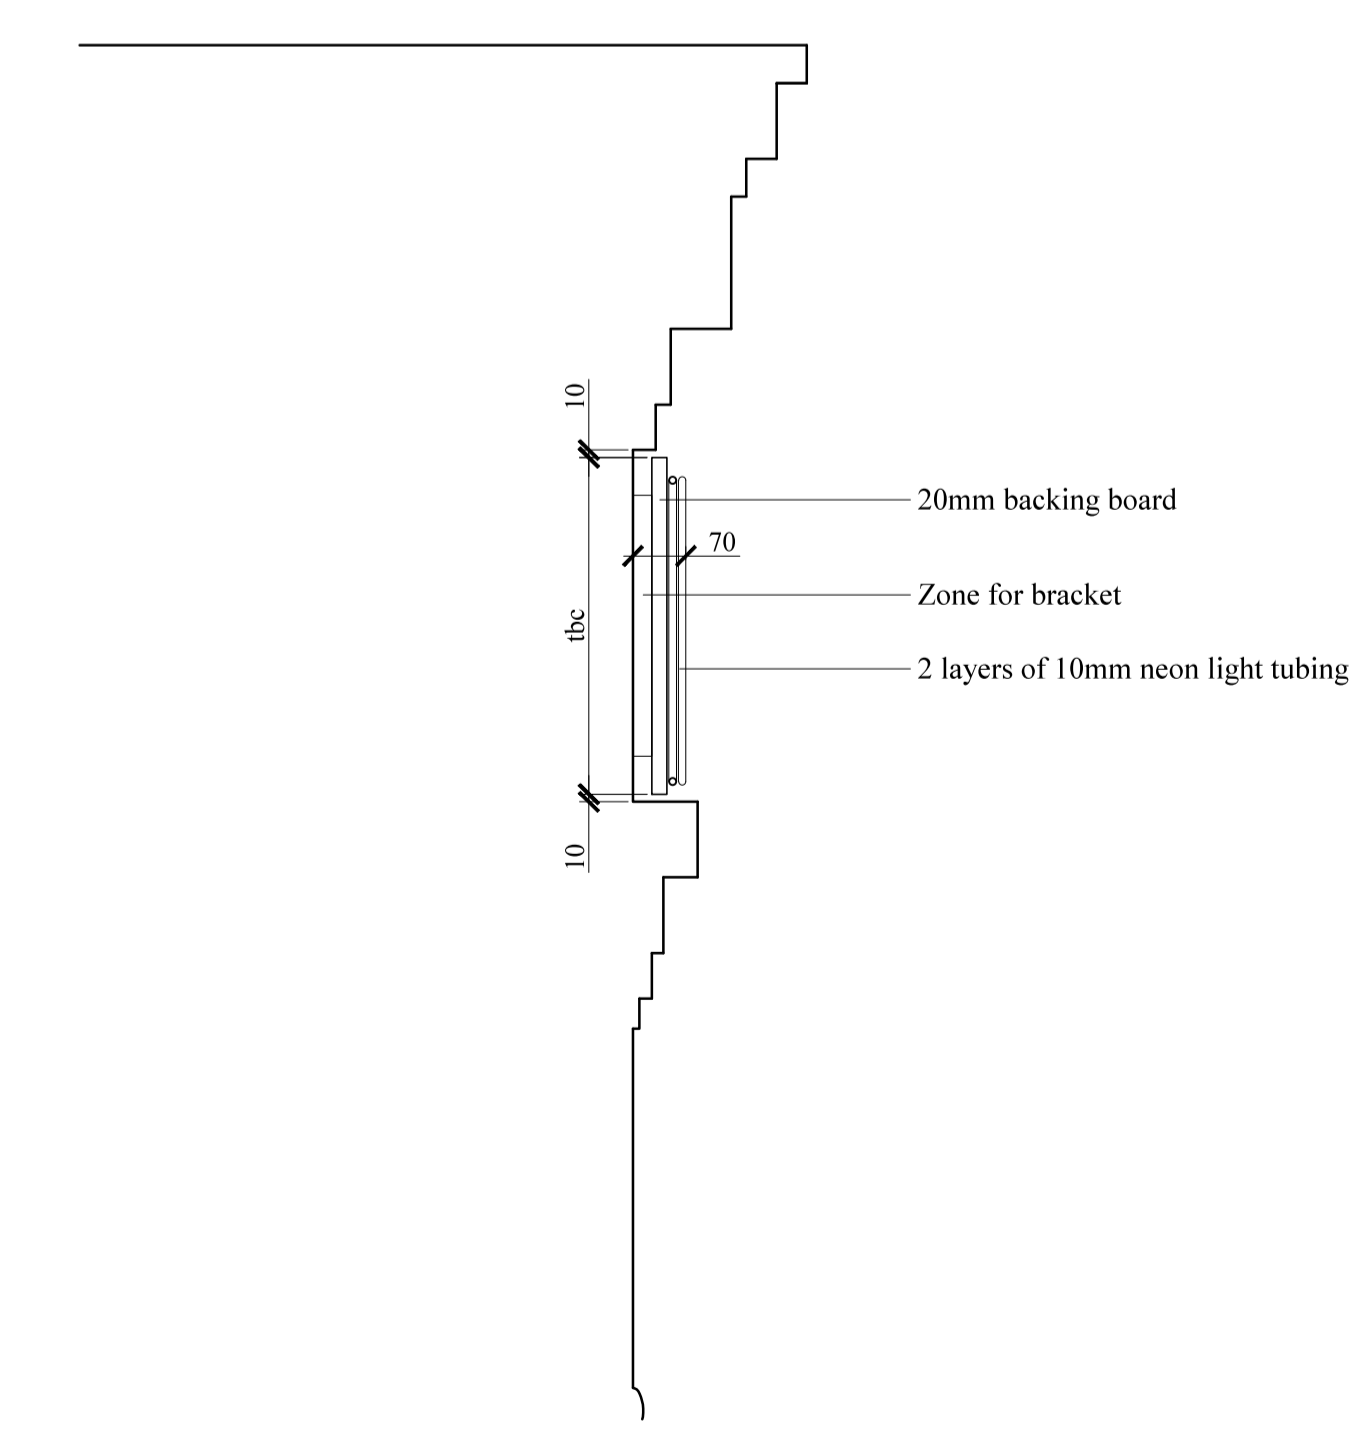

○ TYPICAL SECTION THROUGH NEON SIGNAGE
Scale 1:10 @ A1

PRELIMINARY		
DESIGN INTENT ONLY		
1	03.10.11	Box shutters added
2	27.10.11	Notes revised
3	31.10.11	Section through signage added

R-INTERIORS
Unit C10, The Depot
2 Michael Road London SW6 2AD
t. 020 7384 9284 f. 020 7384 9238

COPYRIGHT - R-INTERIORS LIMITED
This drawing shall not be copied, reproduced or forwarded to any third party without written permission of R-INTERIORS

Client: ---

Project: Leon de Bruxelles

Drawing Title: Proposed Charing Cross Elevation

North	Scale	Drawn By
○	1:50 @ A1	SS
	Date	Status
	July 2011	
Project No.	Drawing No.	Revision
LDB	E100-140	3