




DO NOT SCALE DRAWINGS. Contractors must verify all dimensions at the site before commencing any work or making any shop drawings. Submit quotation for any cost variation in the work shown here and await instructions.

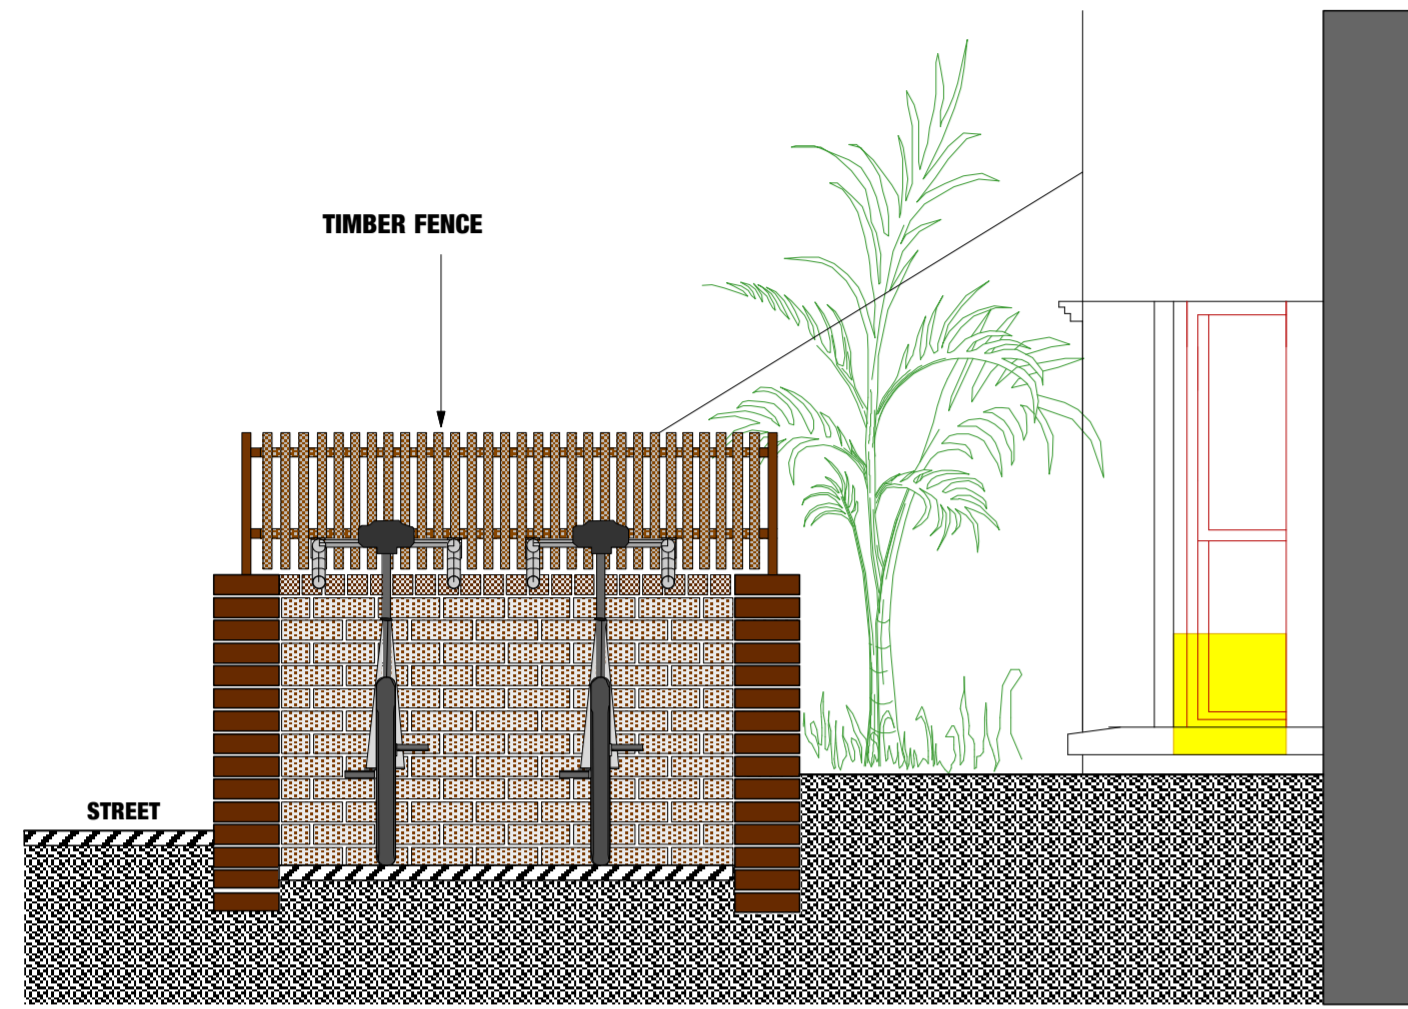


**SECTION AA**

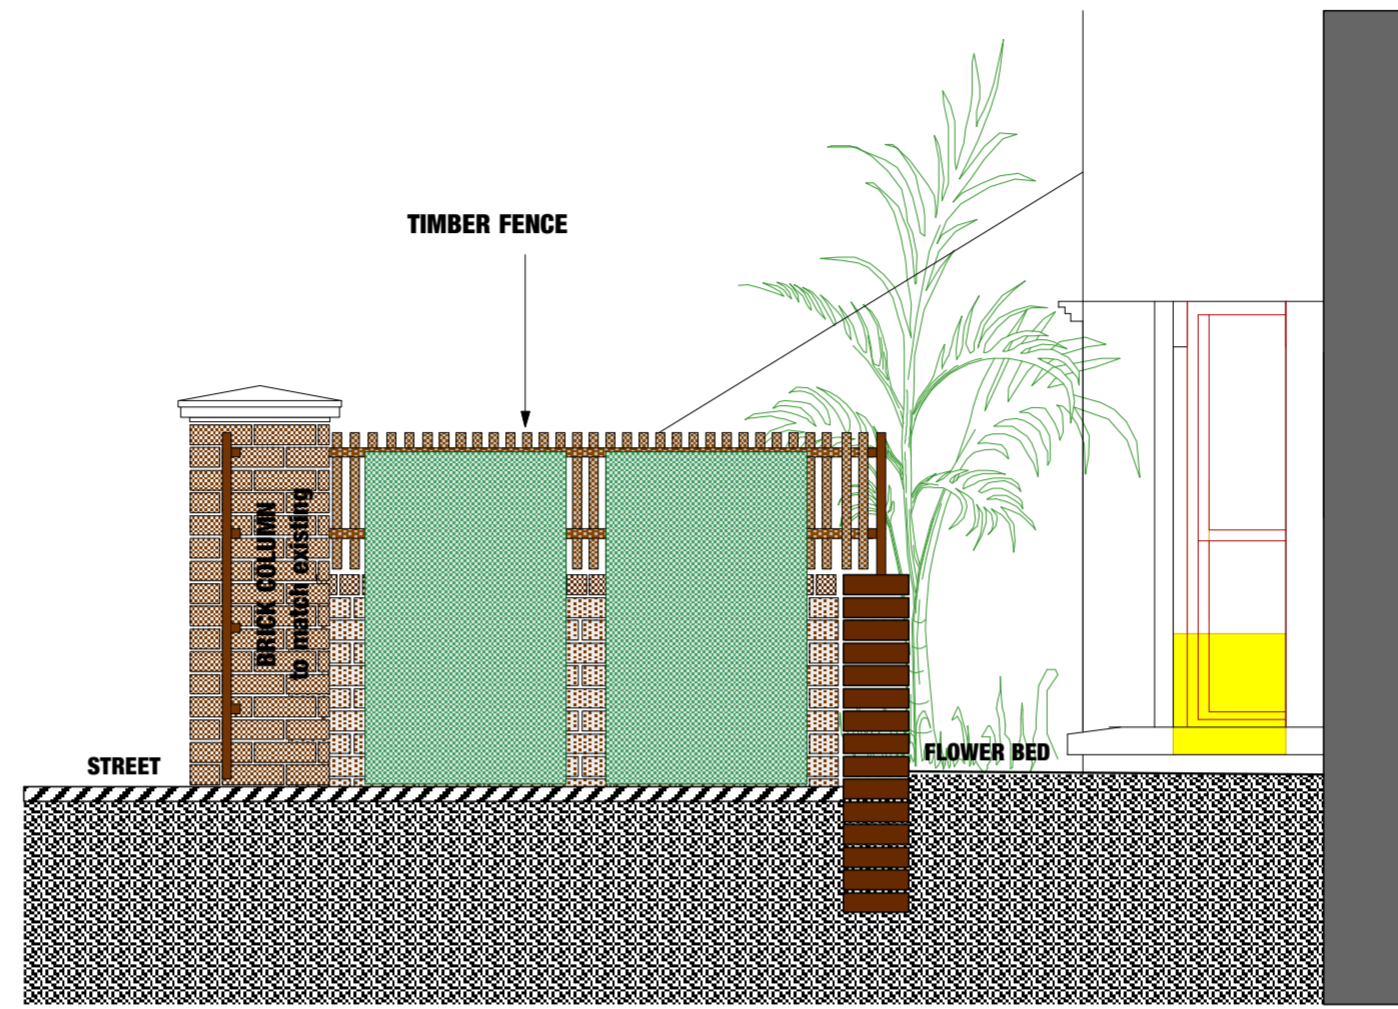

**SECTION BB**

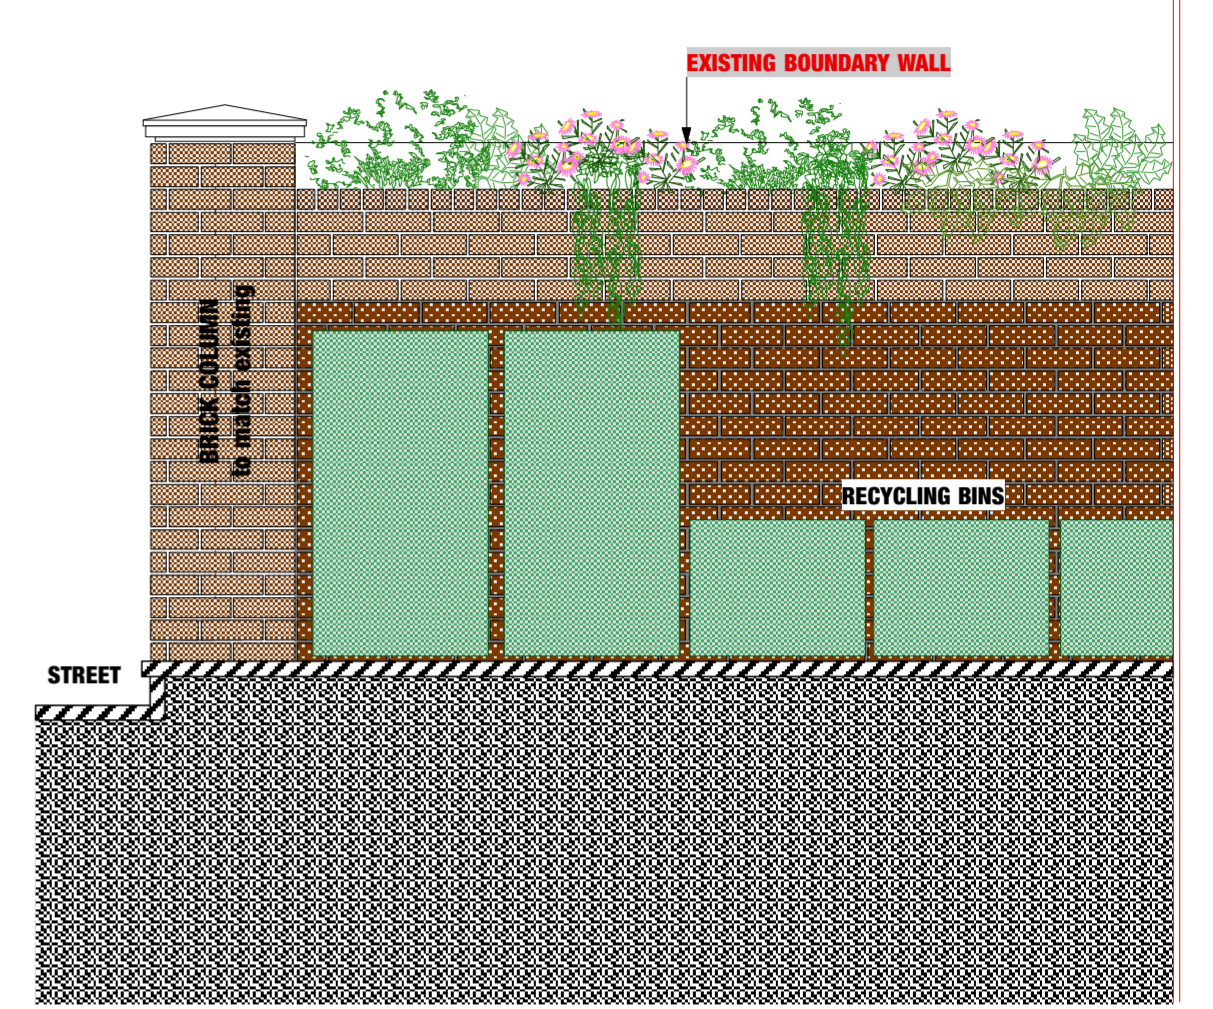

**SECTION CC**

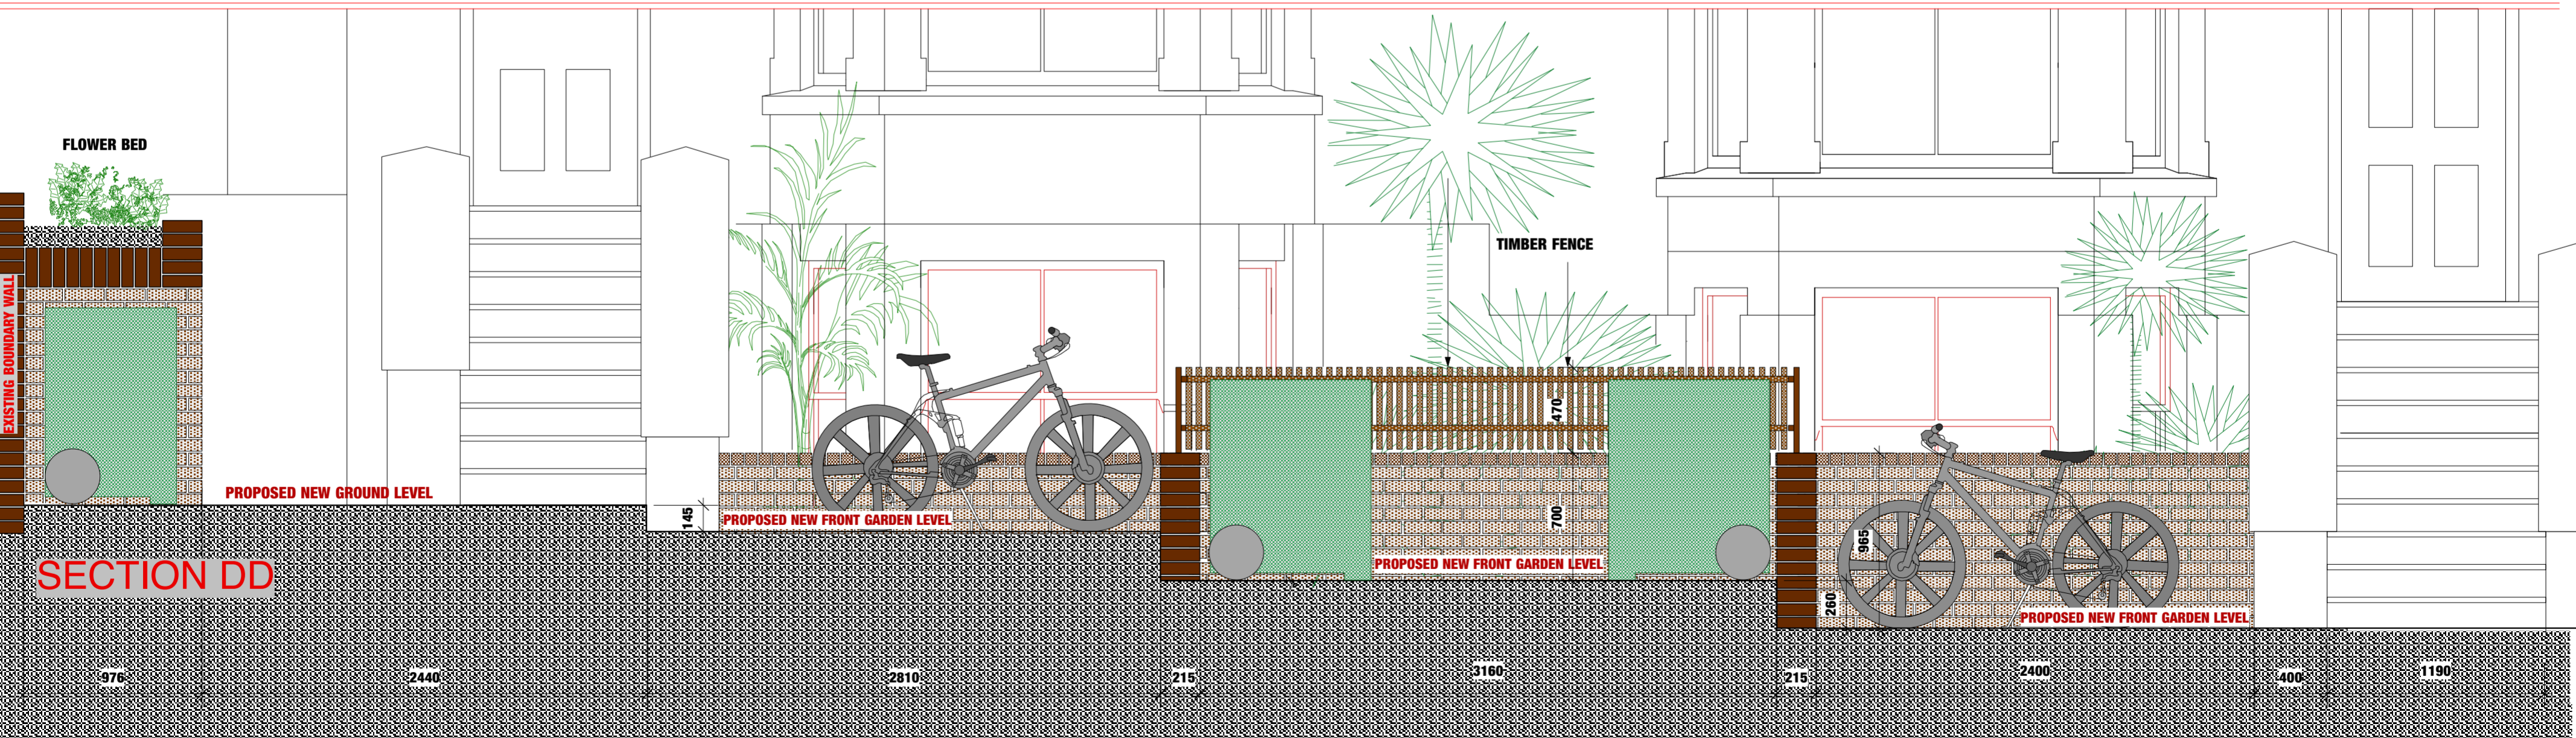

**SECTION DD**