



DO NOT SCALE DRAWINGS Contractors must verify all dimensions at the site before commencing any work or making any shop drawings. Submit quotation for any cost variation in the work shown here and await instructions.

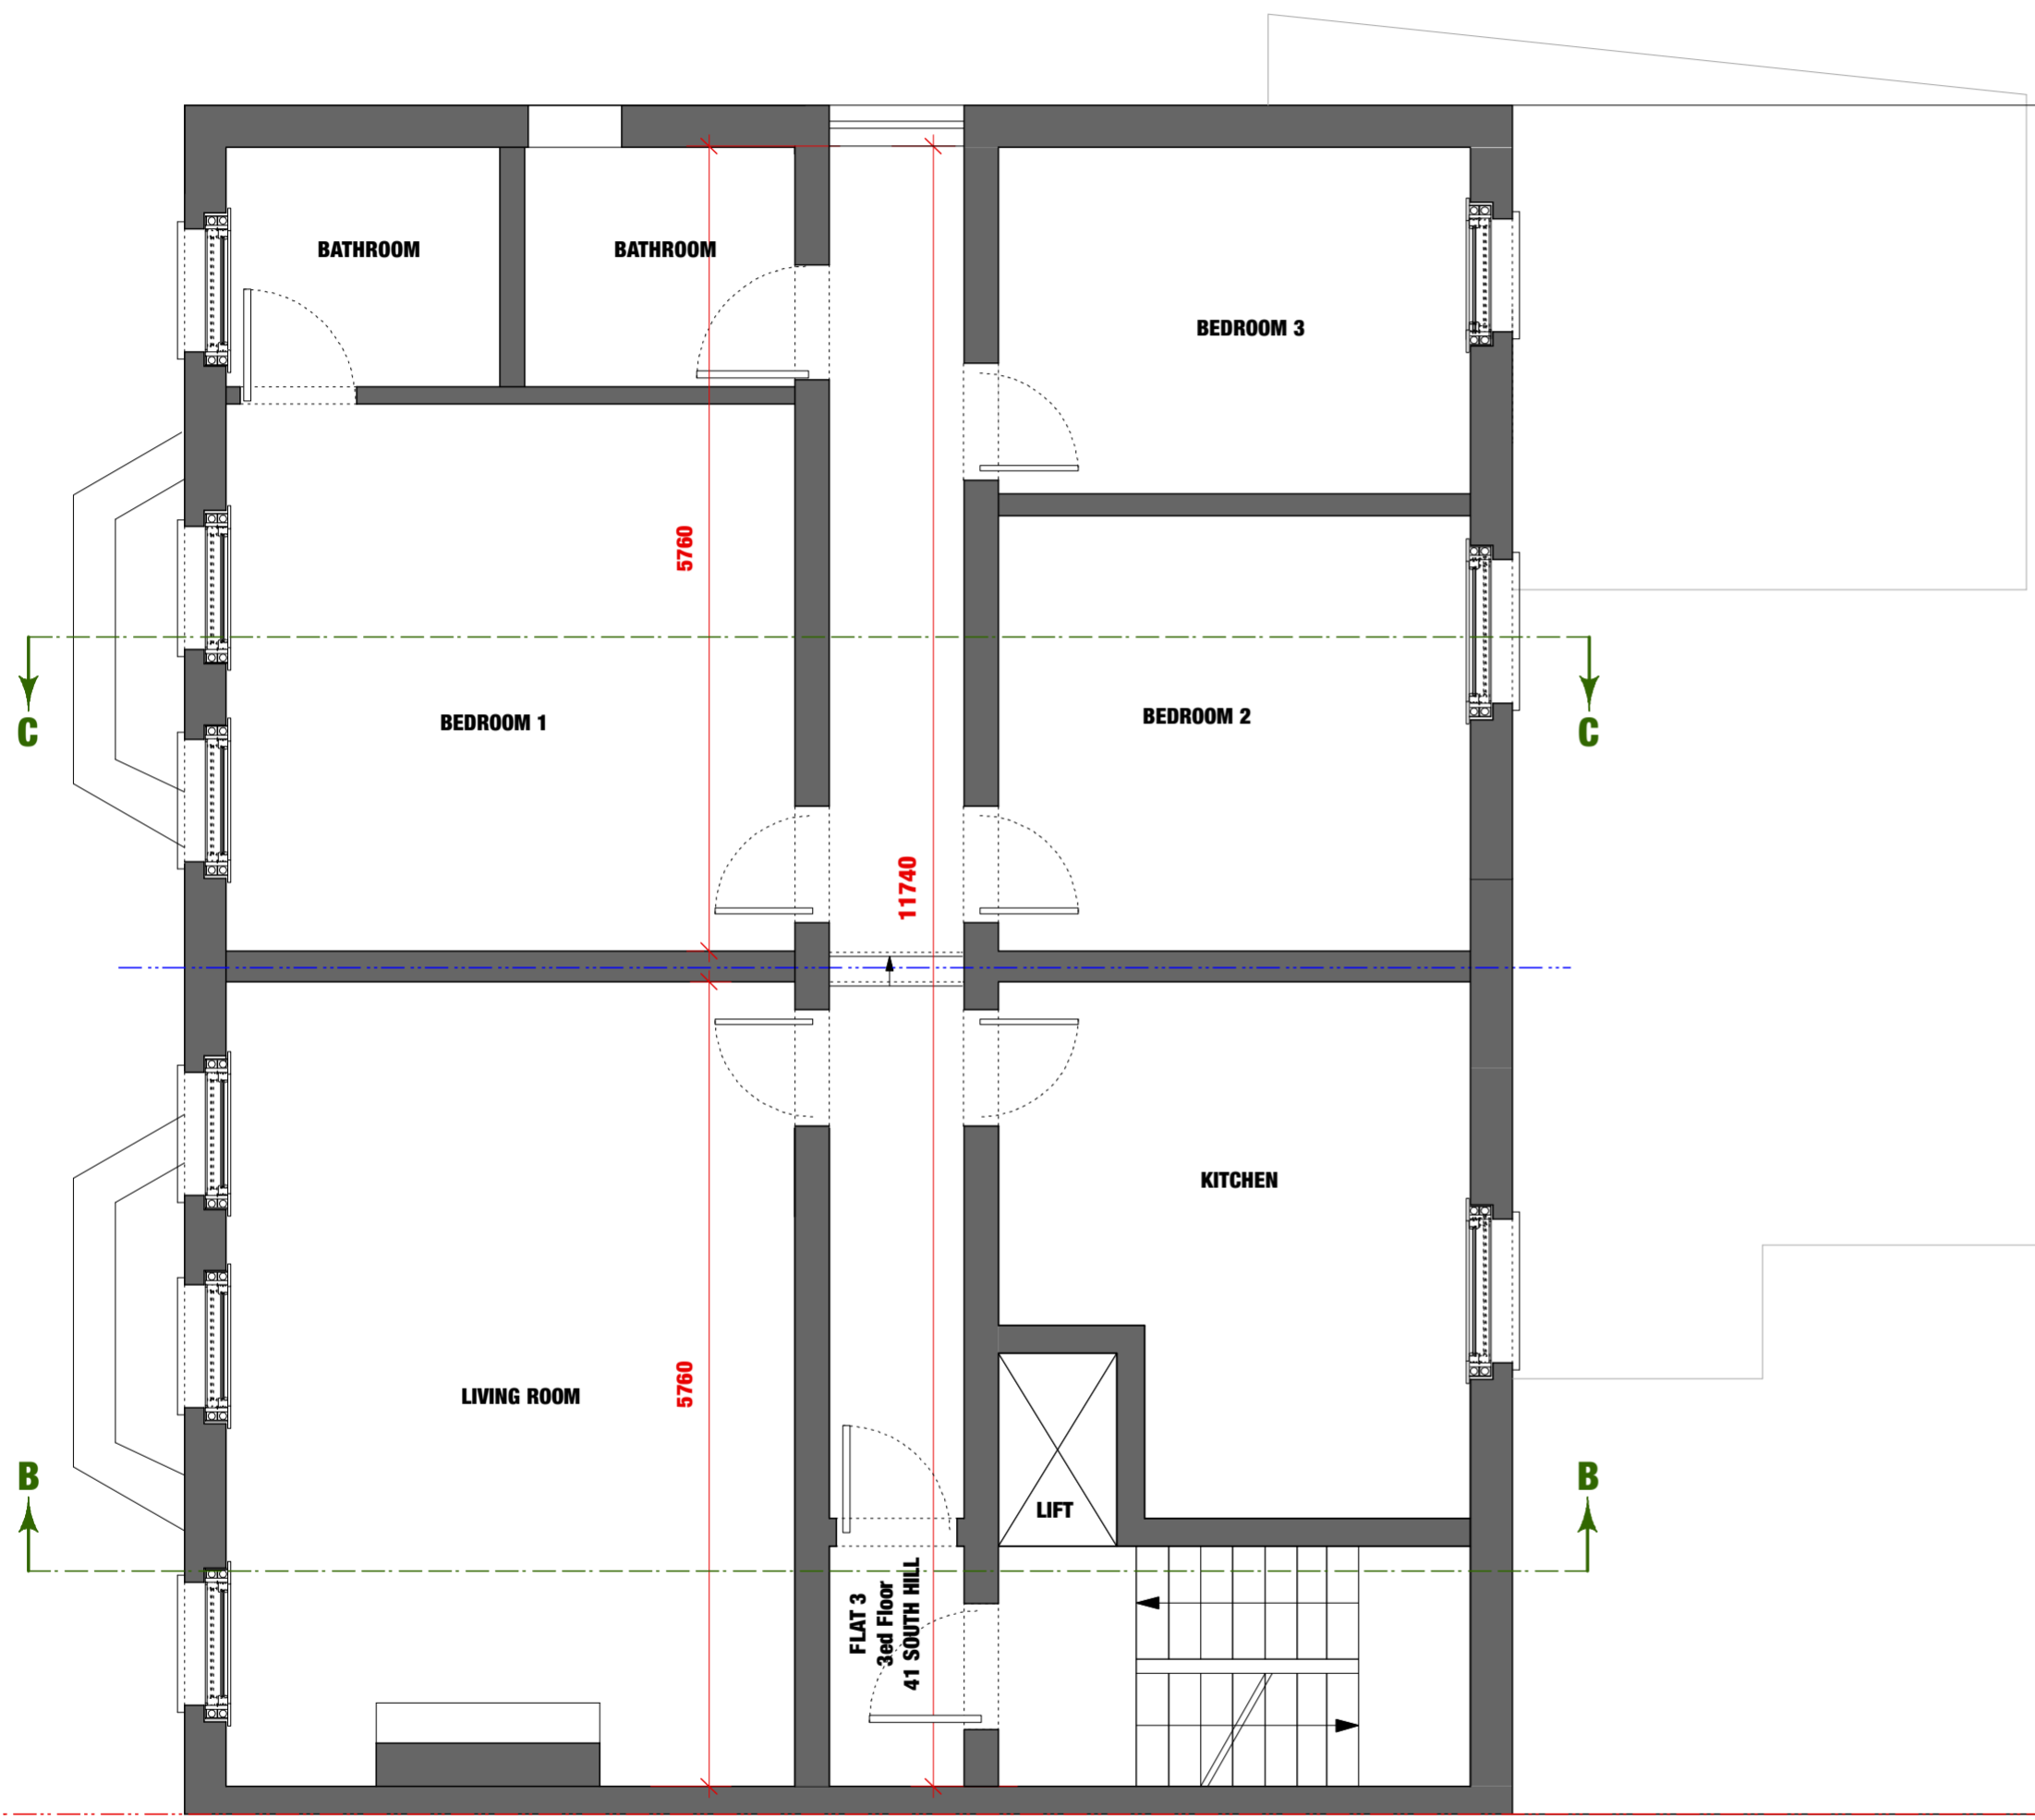

FLAT 3
3rd Floor
41 SOUTH HILL

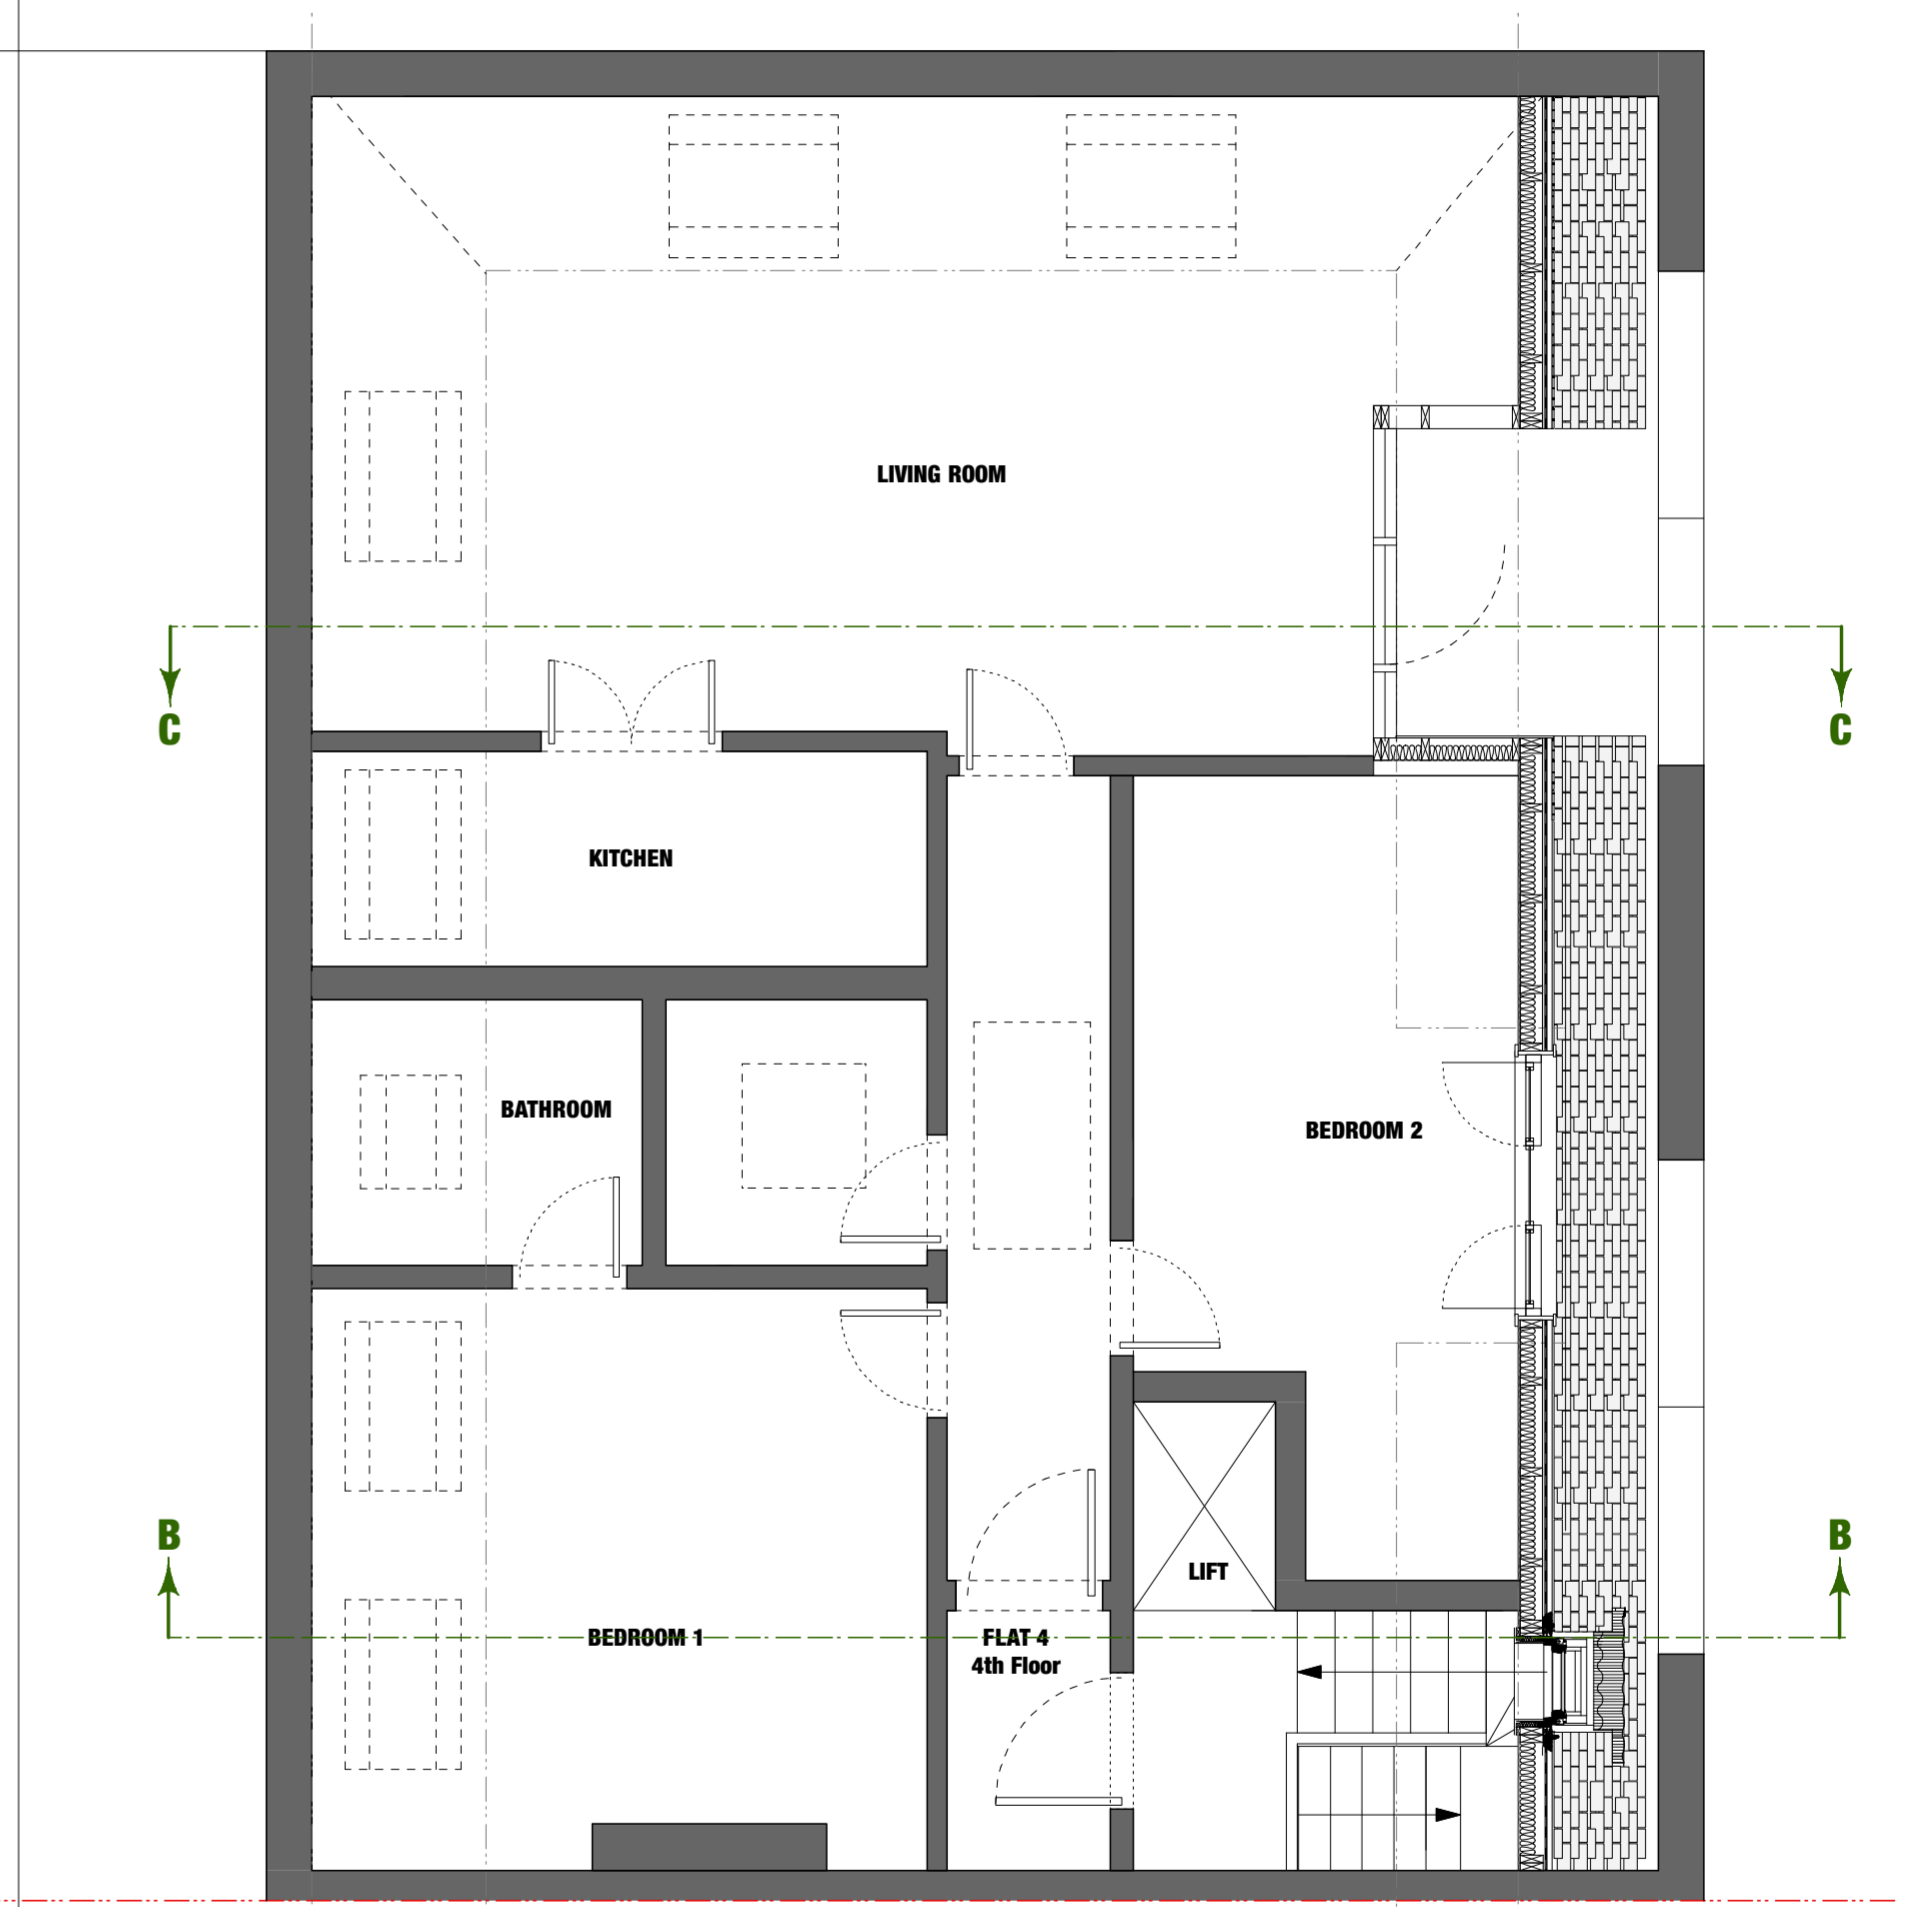

H = 90 cm H = 228 cm H = 228 cm H = 90 cm