



FOR LEGEND REFER TO DRAWING E-0000

ISSUE	ISSUE DETAILS	DATE	CHKD
A	DRAFT ISSUE	10-06-11	NJ
B	ISSUED FOR PLANNING	16-06-11	NJ


FOR PLANNING

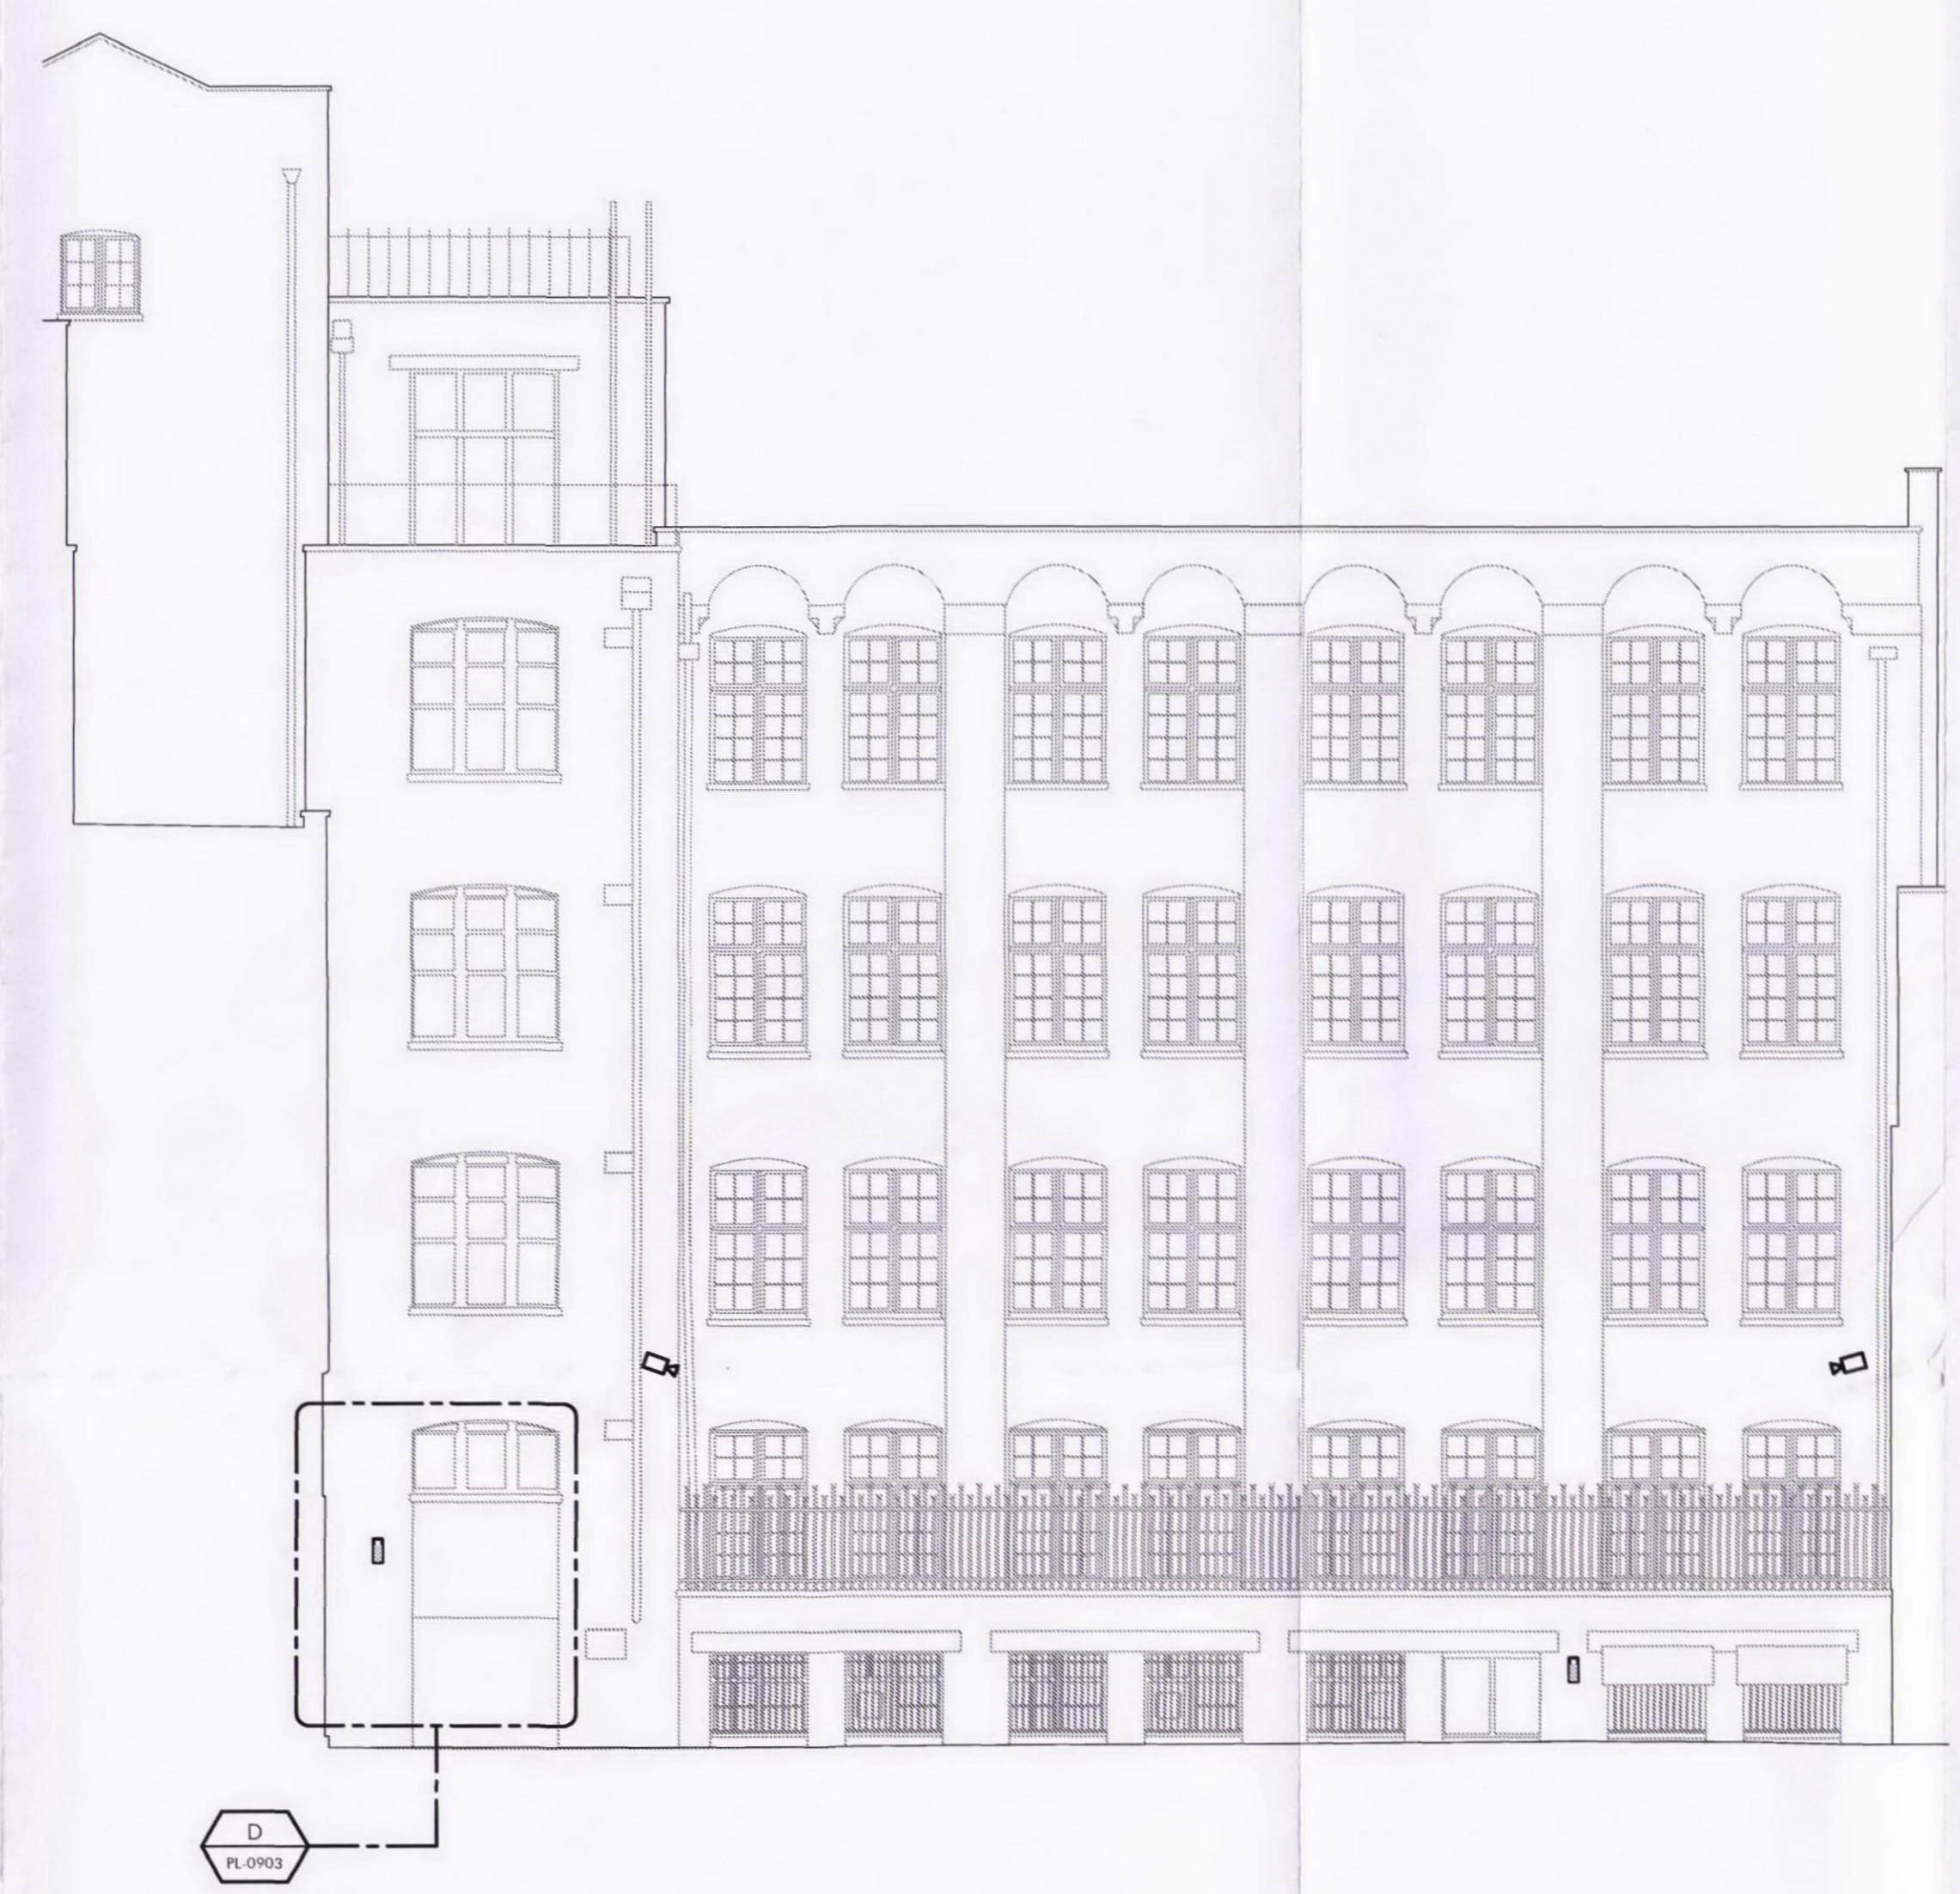

C STEPHENSON WAY NORTHERN ELEVATION
 SCALE 1:100

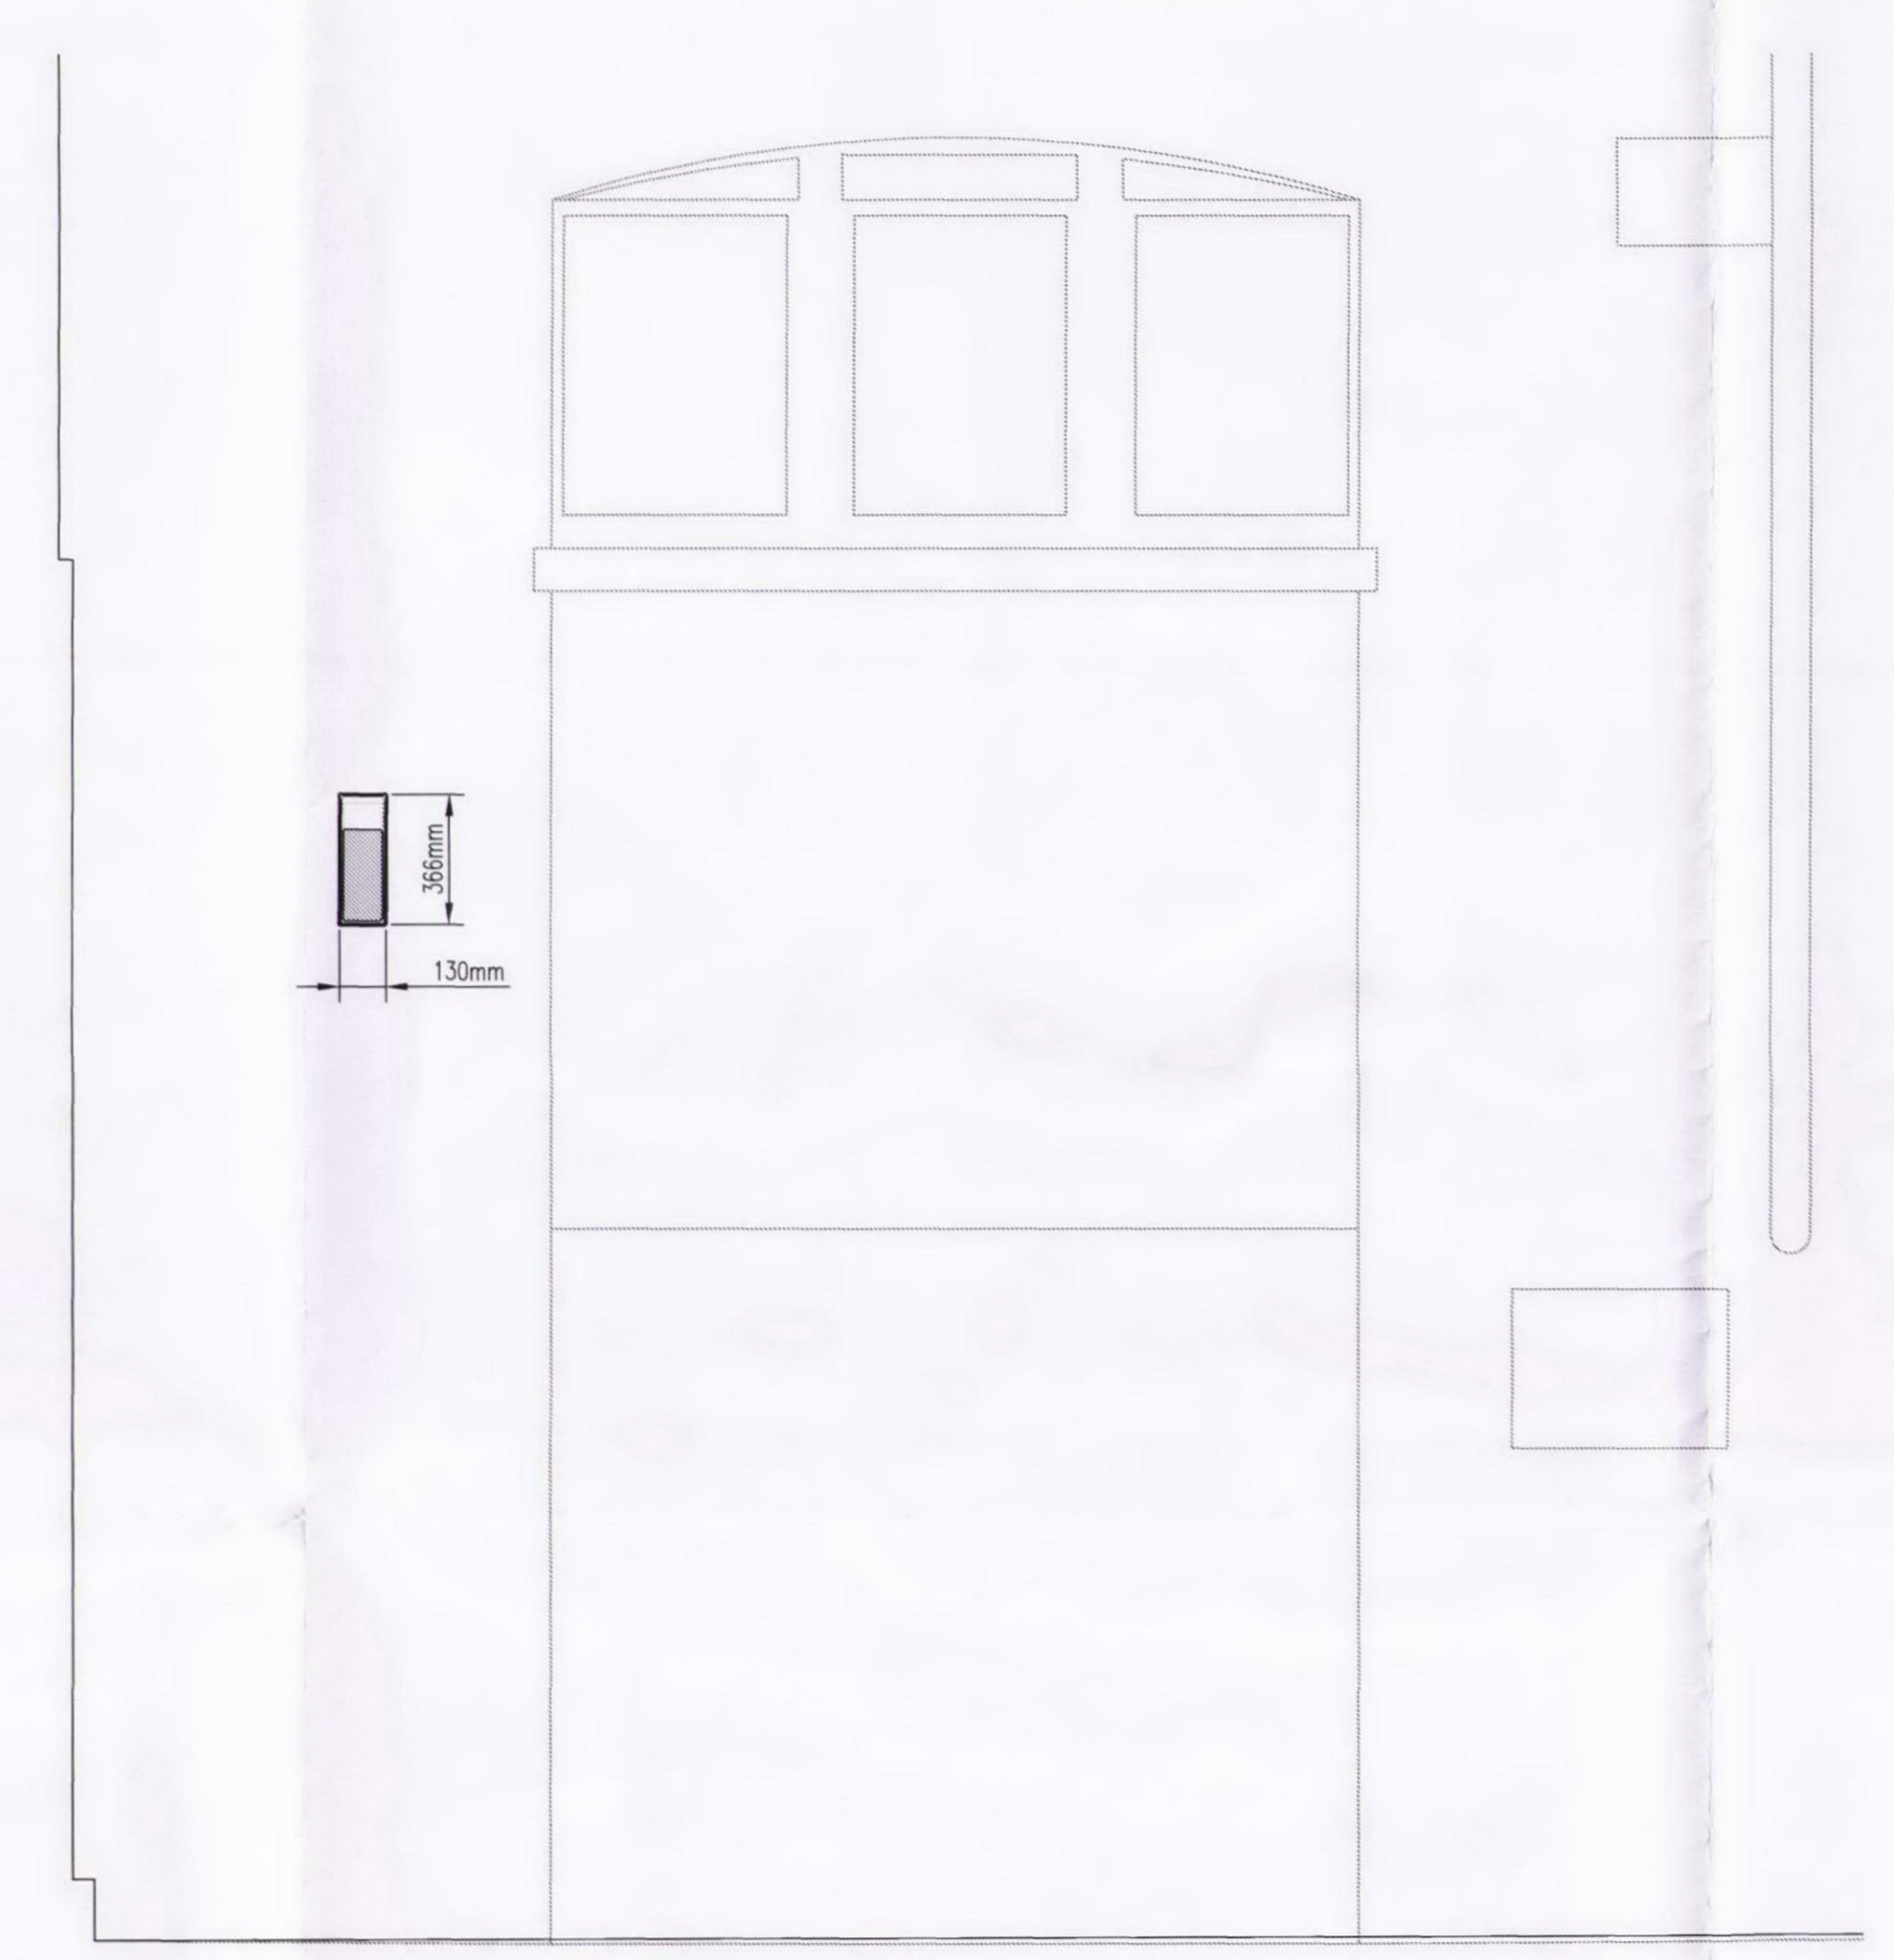


D STEPHENSON WAY TYPICAL EXIT BULKHEAD
 NOT TO SCALE

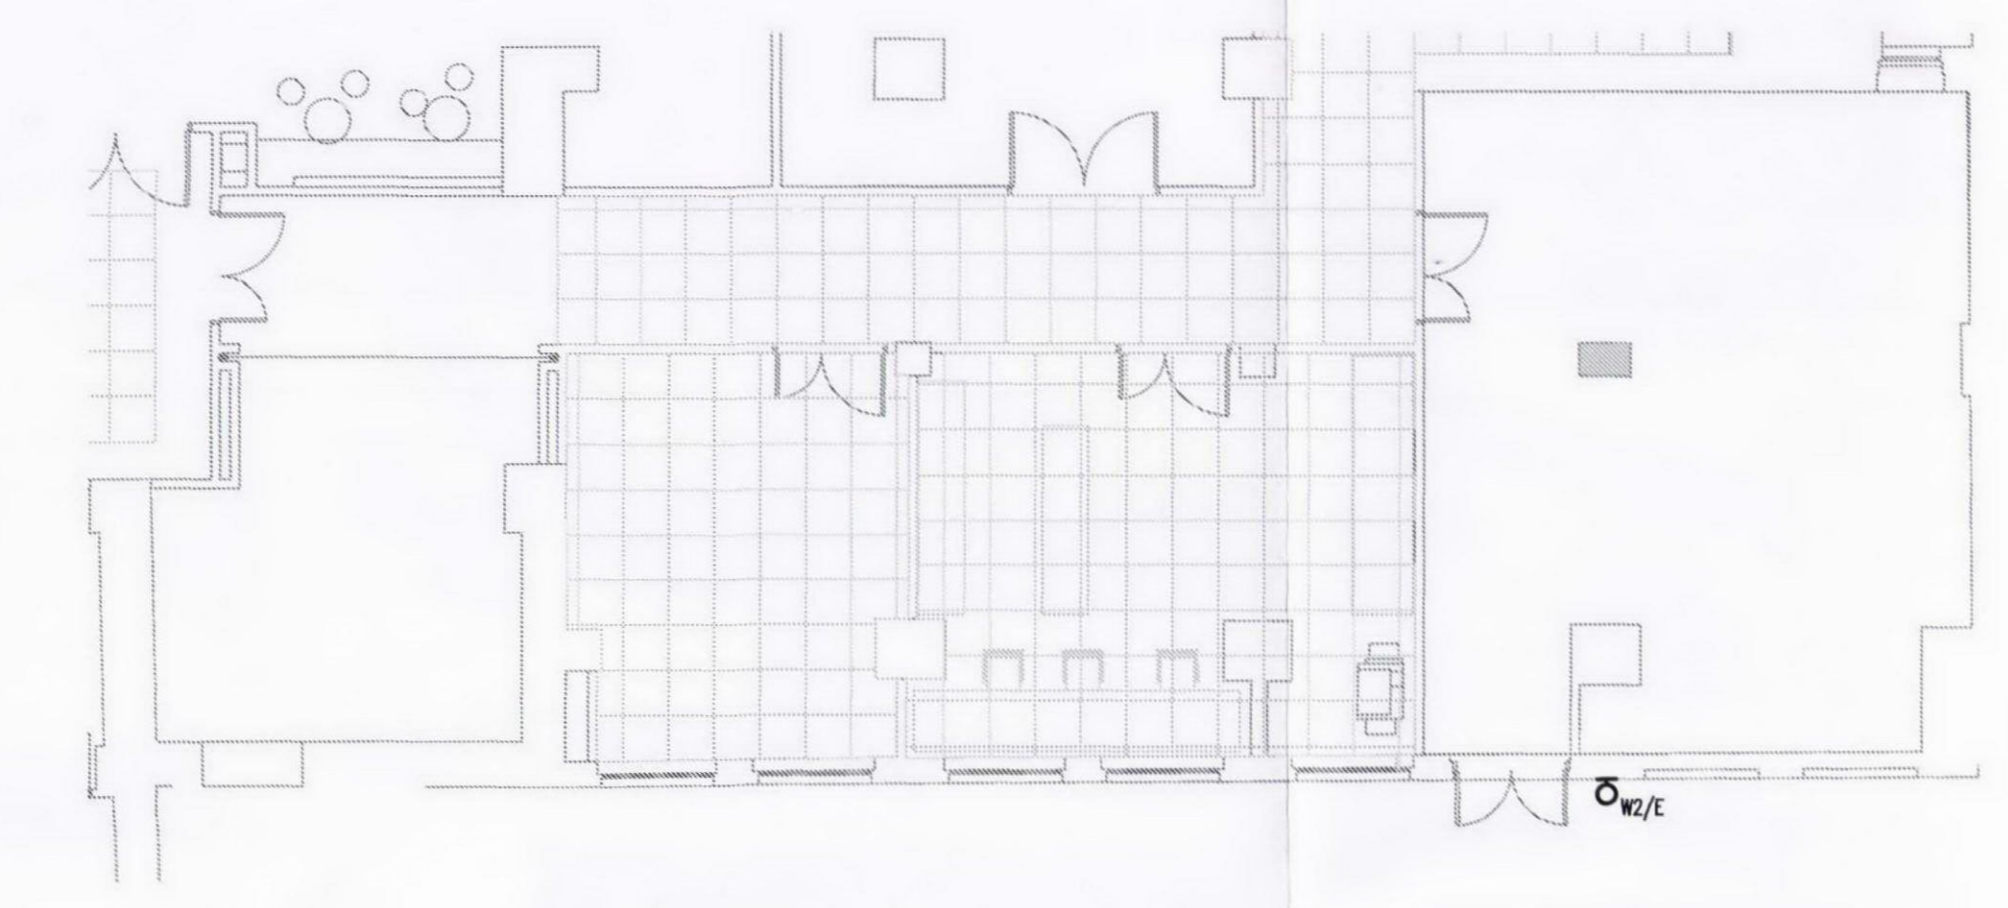


B LOWER GROUND FLOOR STEPHENSON WAY NORTHERN EXTERIOR SERVICES LAYOUT
 SCALE 1:100



E GEMINI
 NOT TO SCALE

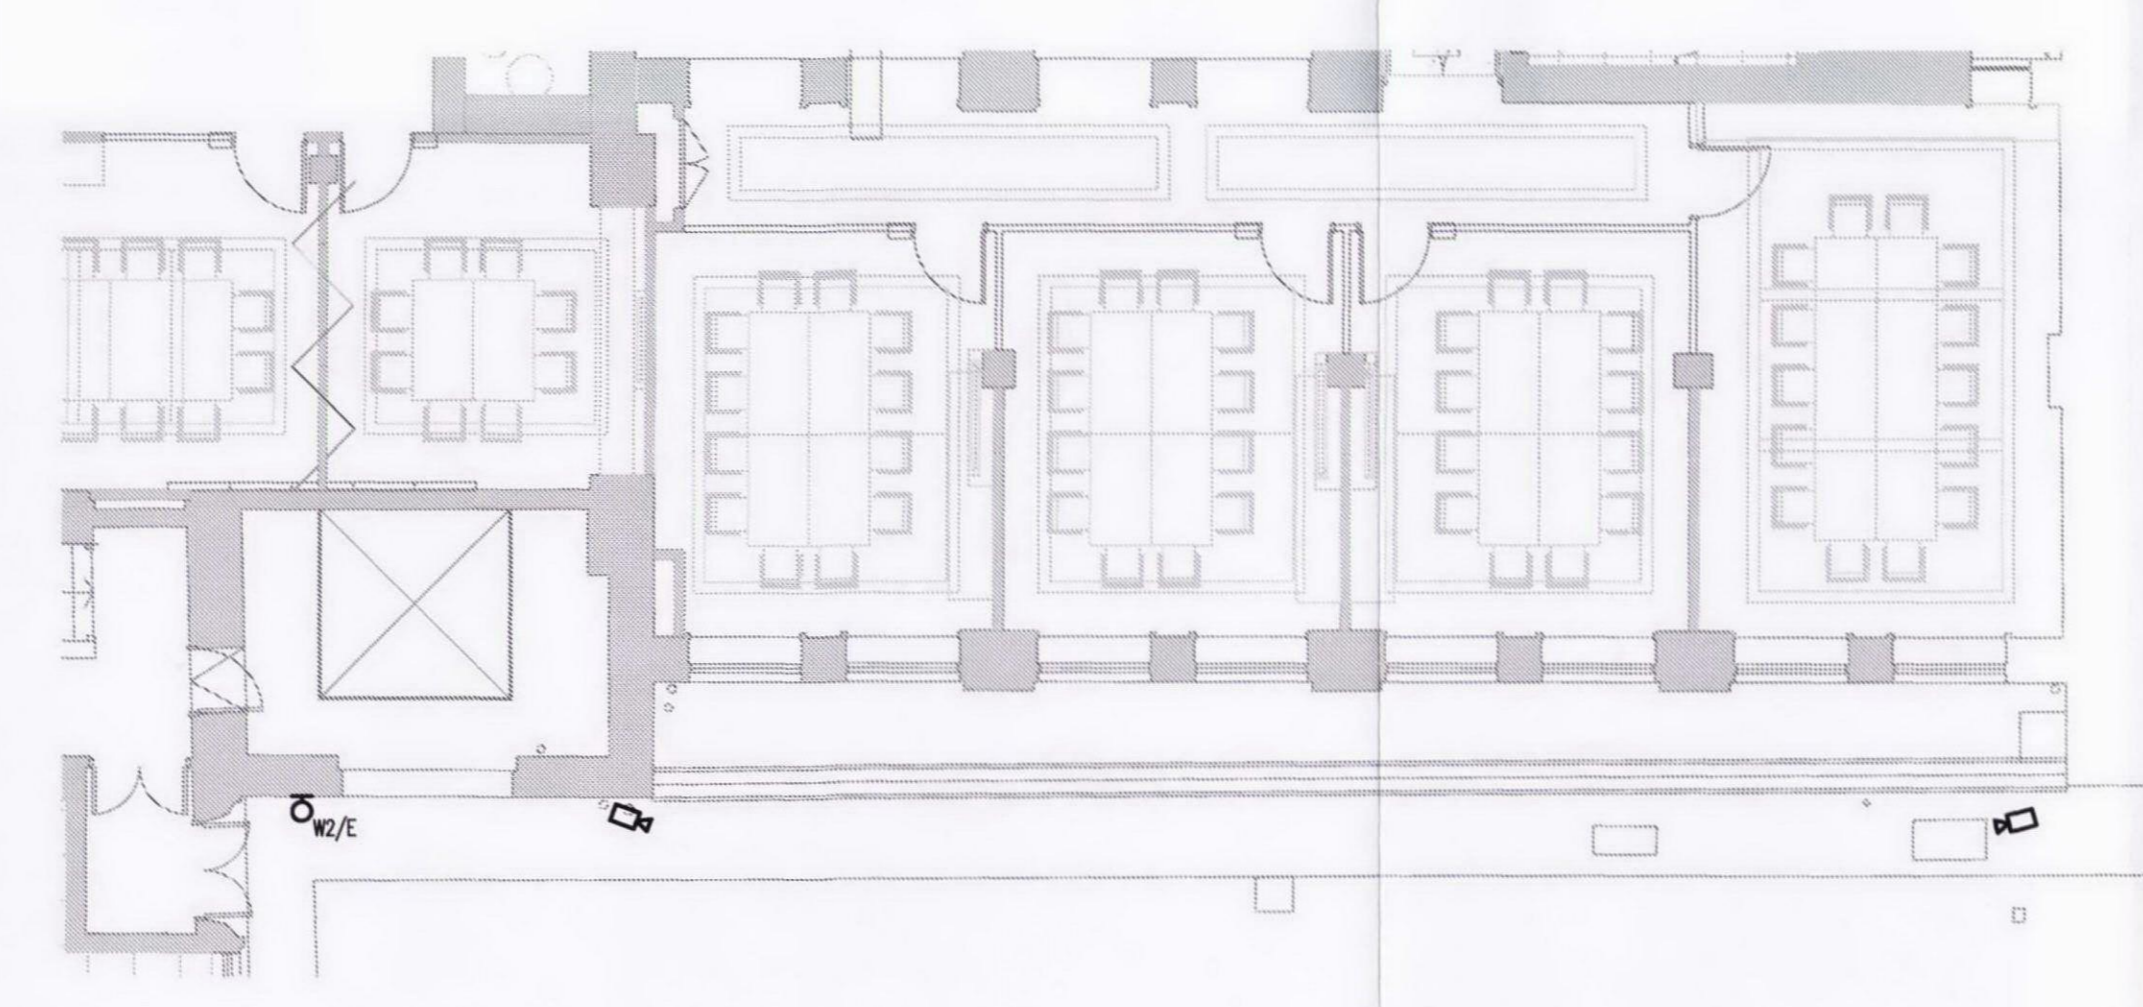

A GROUND FLOOR STEPHENSON WAY NORTHERN EXTERIOR SERVICES LAYOUT
 SCALE 1:100

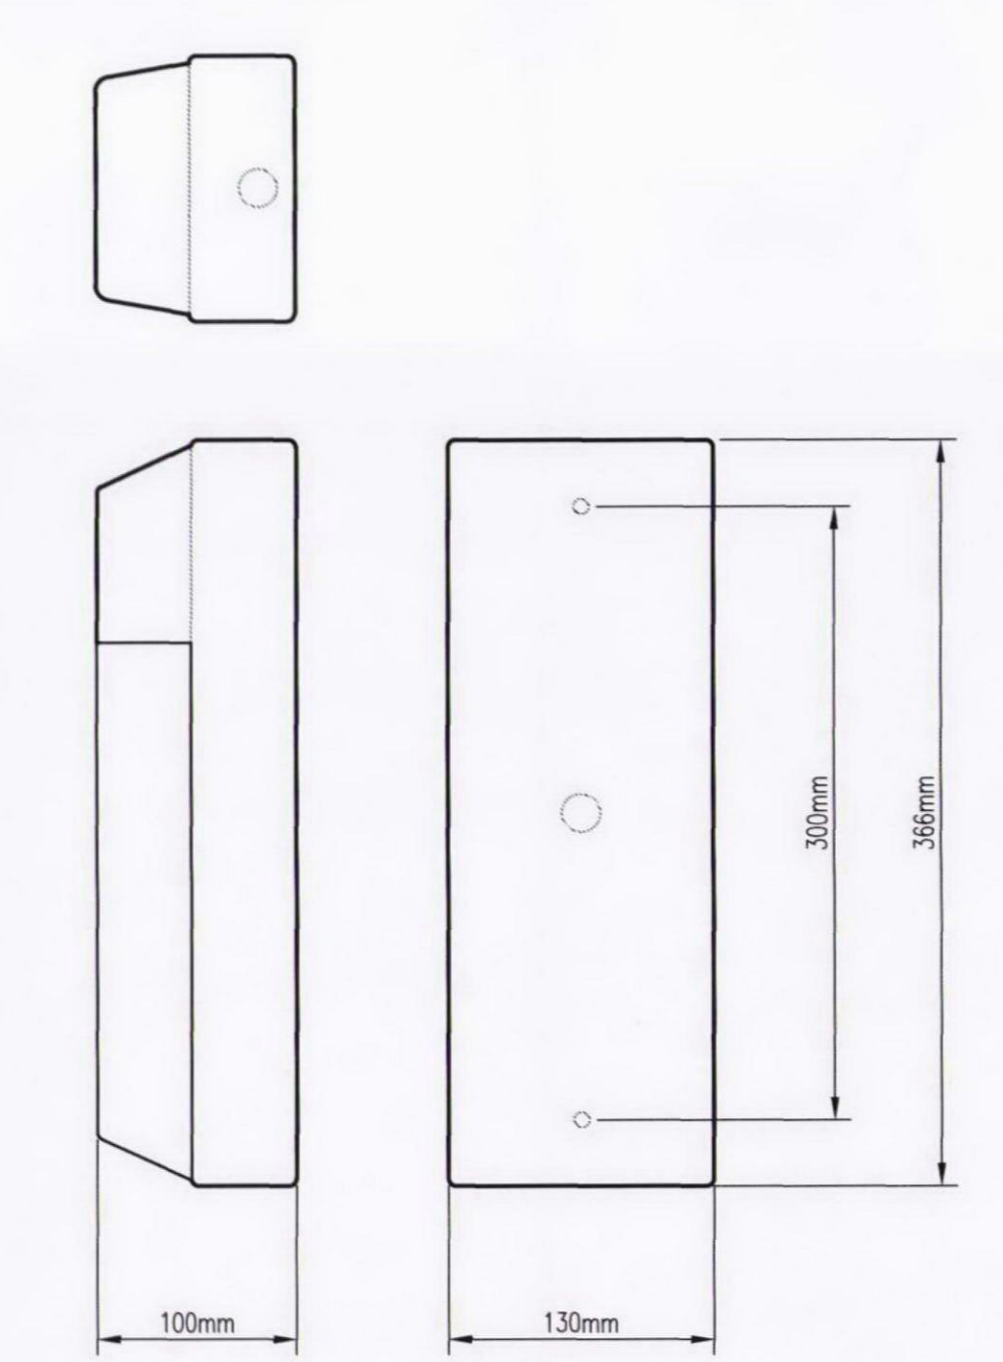

F GEMINI DIMENSIONS
 NOT TO SCALE

MEDLAND METROPOLIS
 200 St John Street London EC1V 4RN
 08435 060 300 08435 060 301
 www.medlandmetropolis.com



RCGP
 30 EUSTON SQUARE

ELECTRICAL SERVICES
 PLANNING APPLICATION
 STEPHENSON WAY (NORTH)
 EXTERIOR SERVICES LAYOUT

DESIGNED: RW
 DRAWN: MJV
 SCALE: JUNE 2011
 AS SHOWN AT A0

DRAWING No: L10835-PL-0903