




BASEMENT

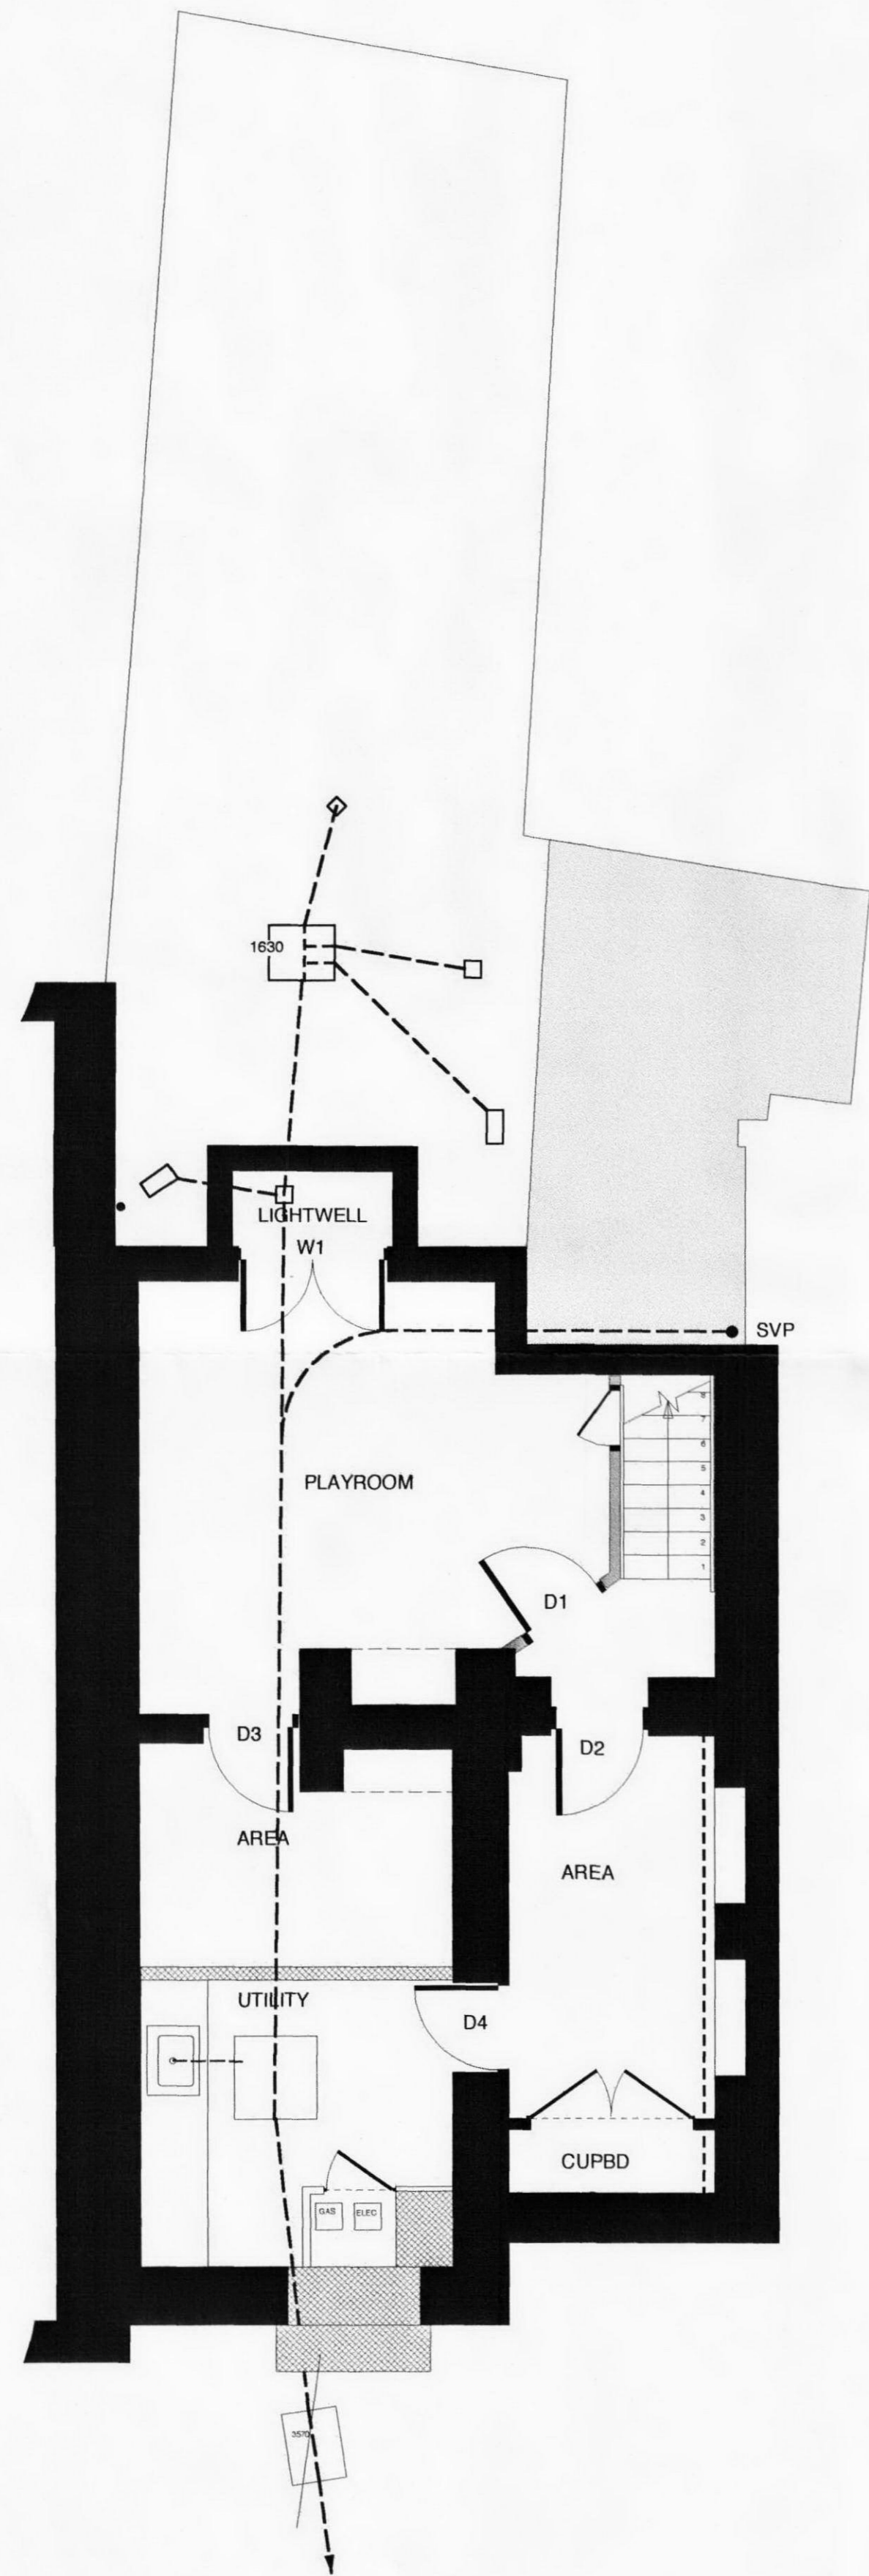


GROUND

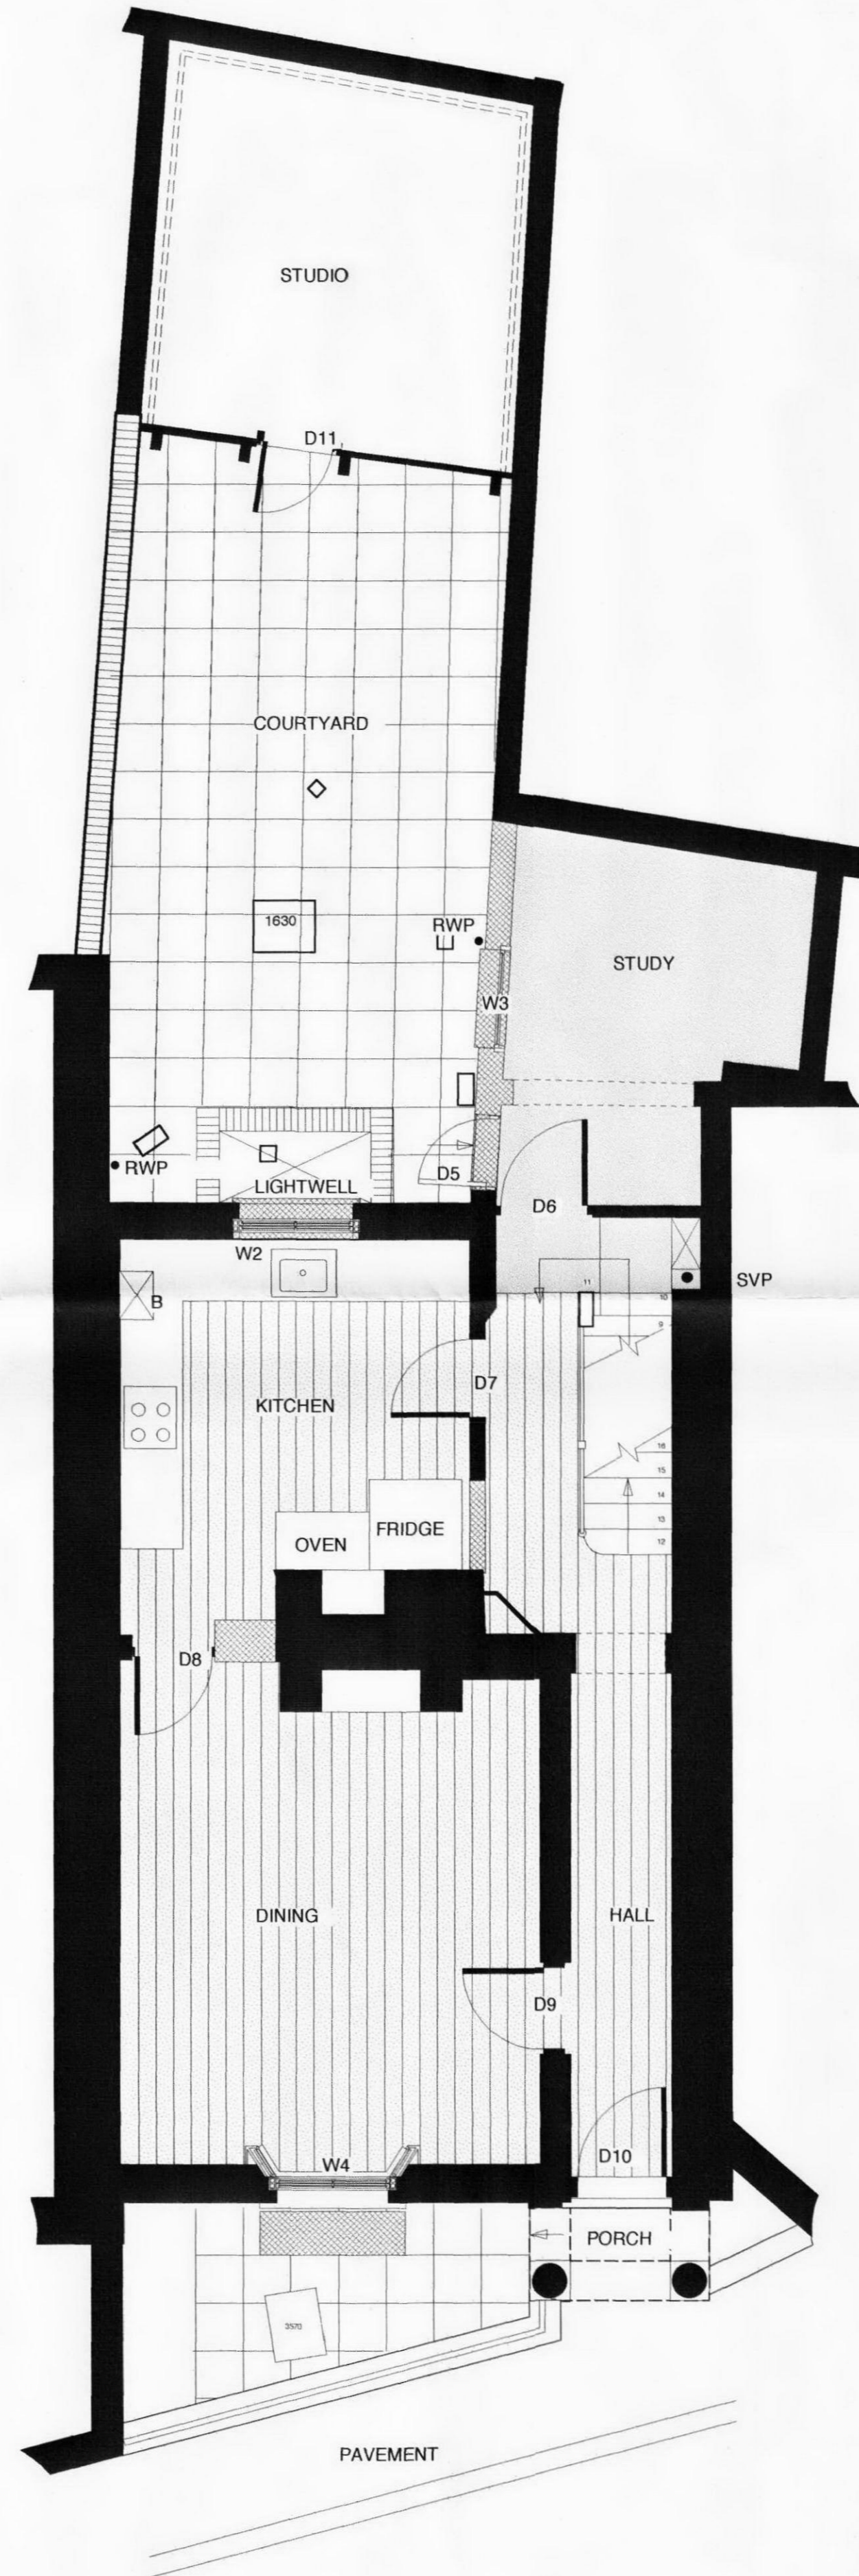

FIRST

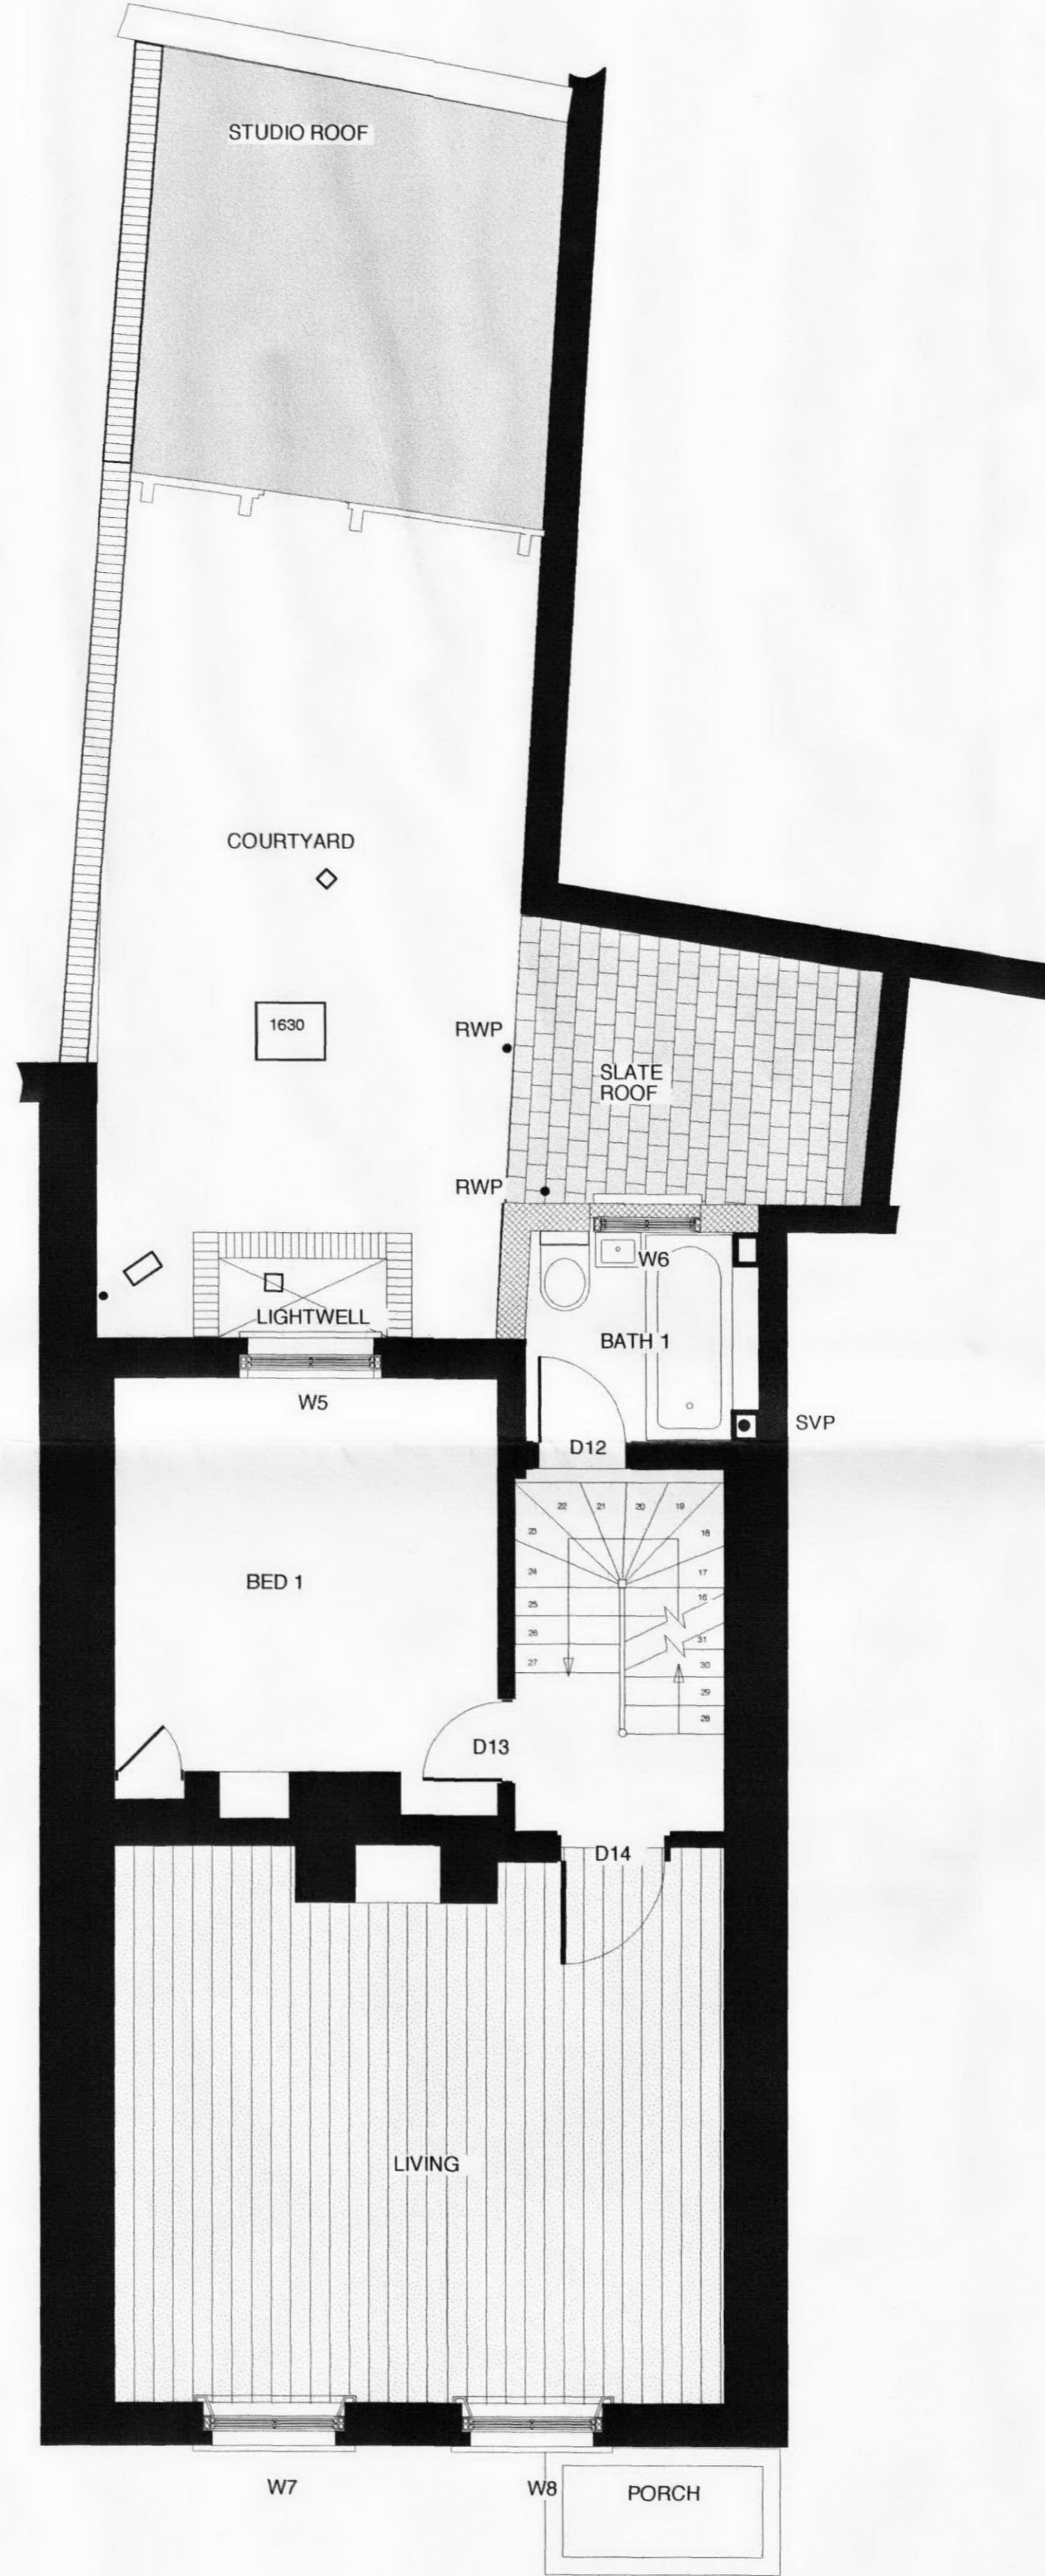

SECOND

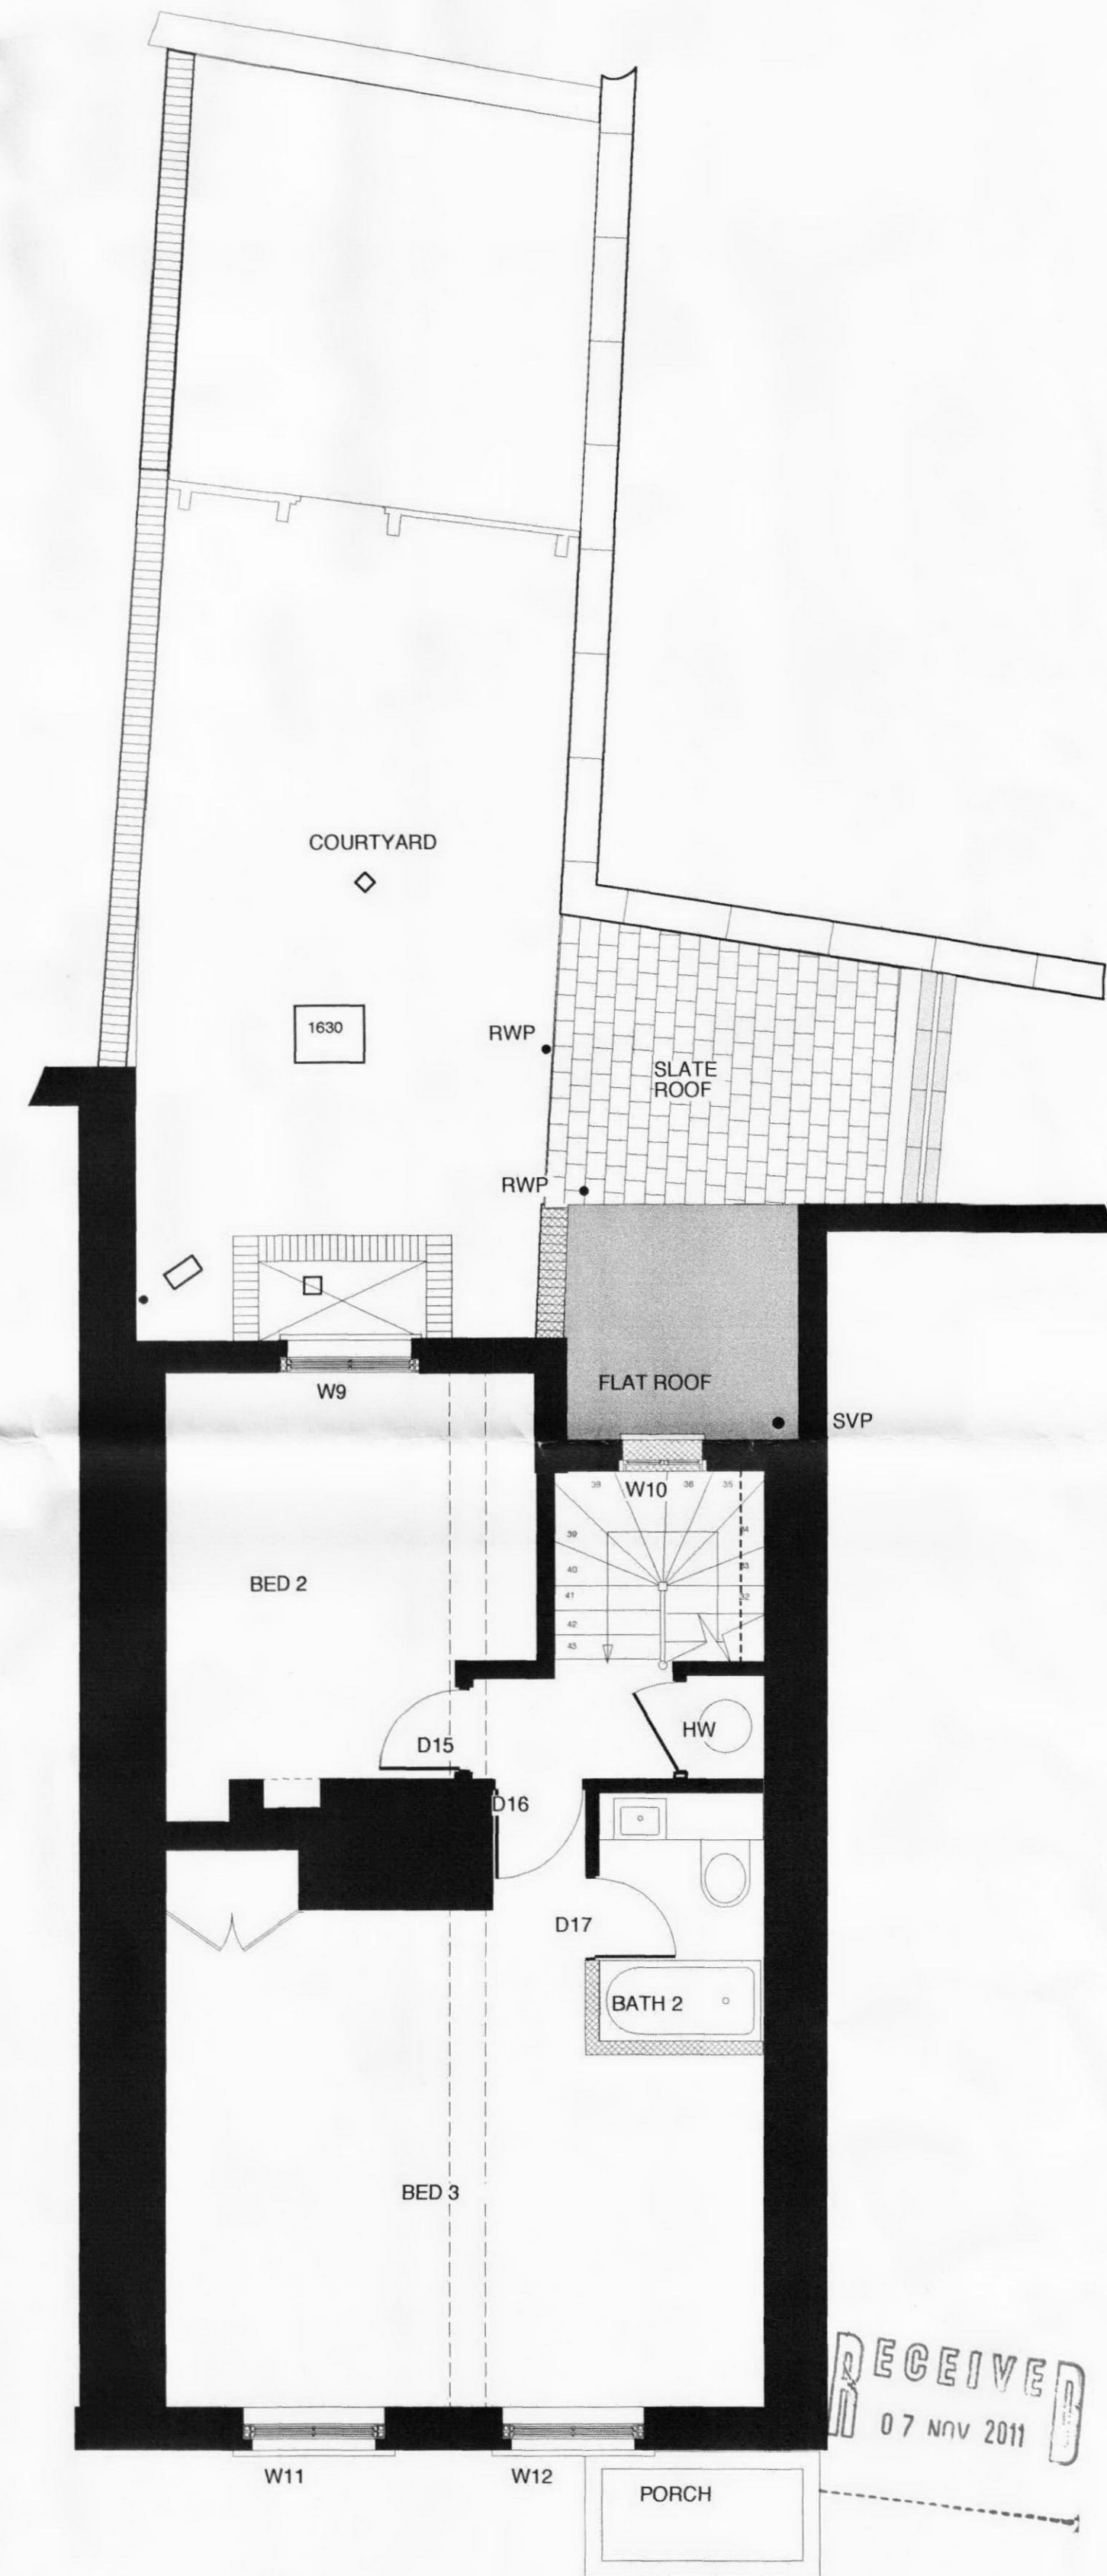

RECEIVED
07 Nov 2011

EXISTING



<p>© Copyright. Do not scale. All dimensions to be checked on site. All dimensions to be checked by contractor prior to manufacture and commencement of site works. Any discrepancies to be reported to the designer.</p>	<p>PROPOSED DEMOLITION FOR NEW OPENINGS IN INTERNAL STUD PARTITIONS AND EXTERNAL WALLS SUBJECT TO THE APPROVAL OF ENGLISH HERITAGE AND BUILDING CONTROL.</p>		<p>drawing no. NE_1.02</p>	<p>rev. 02</p>	<p>client BROADLEY</p>	<p>drawing title EXISTING PLANS</p>	<p>WALTERS CONSULTANCY 100 Castlehaven Rd, London NW1 8SL tel +44(0)207 485 6307 fax +44(0)207 413 3390 mob +44(0)7531 488 901 mail ted.walters@btopenworld.co.uk</p>
	<p>scale 1:50@A1</p>		<p>drawn by TW</p>		<p>address 40 NEW END SQ LONDON NW3 1LS</p>		
	<p>date 26 Oct, 2011</p>		<p>file NE34.vwx</p>				