




**BASEMENT**

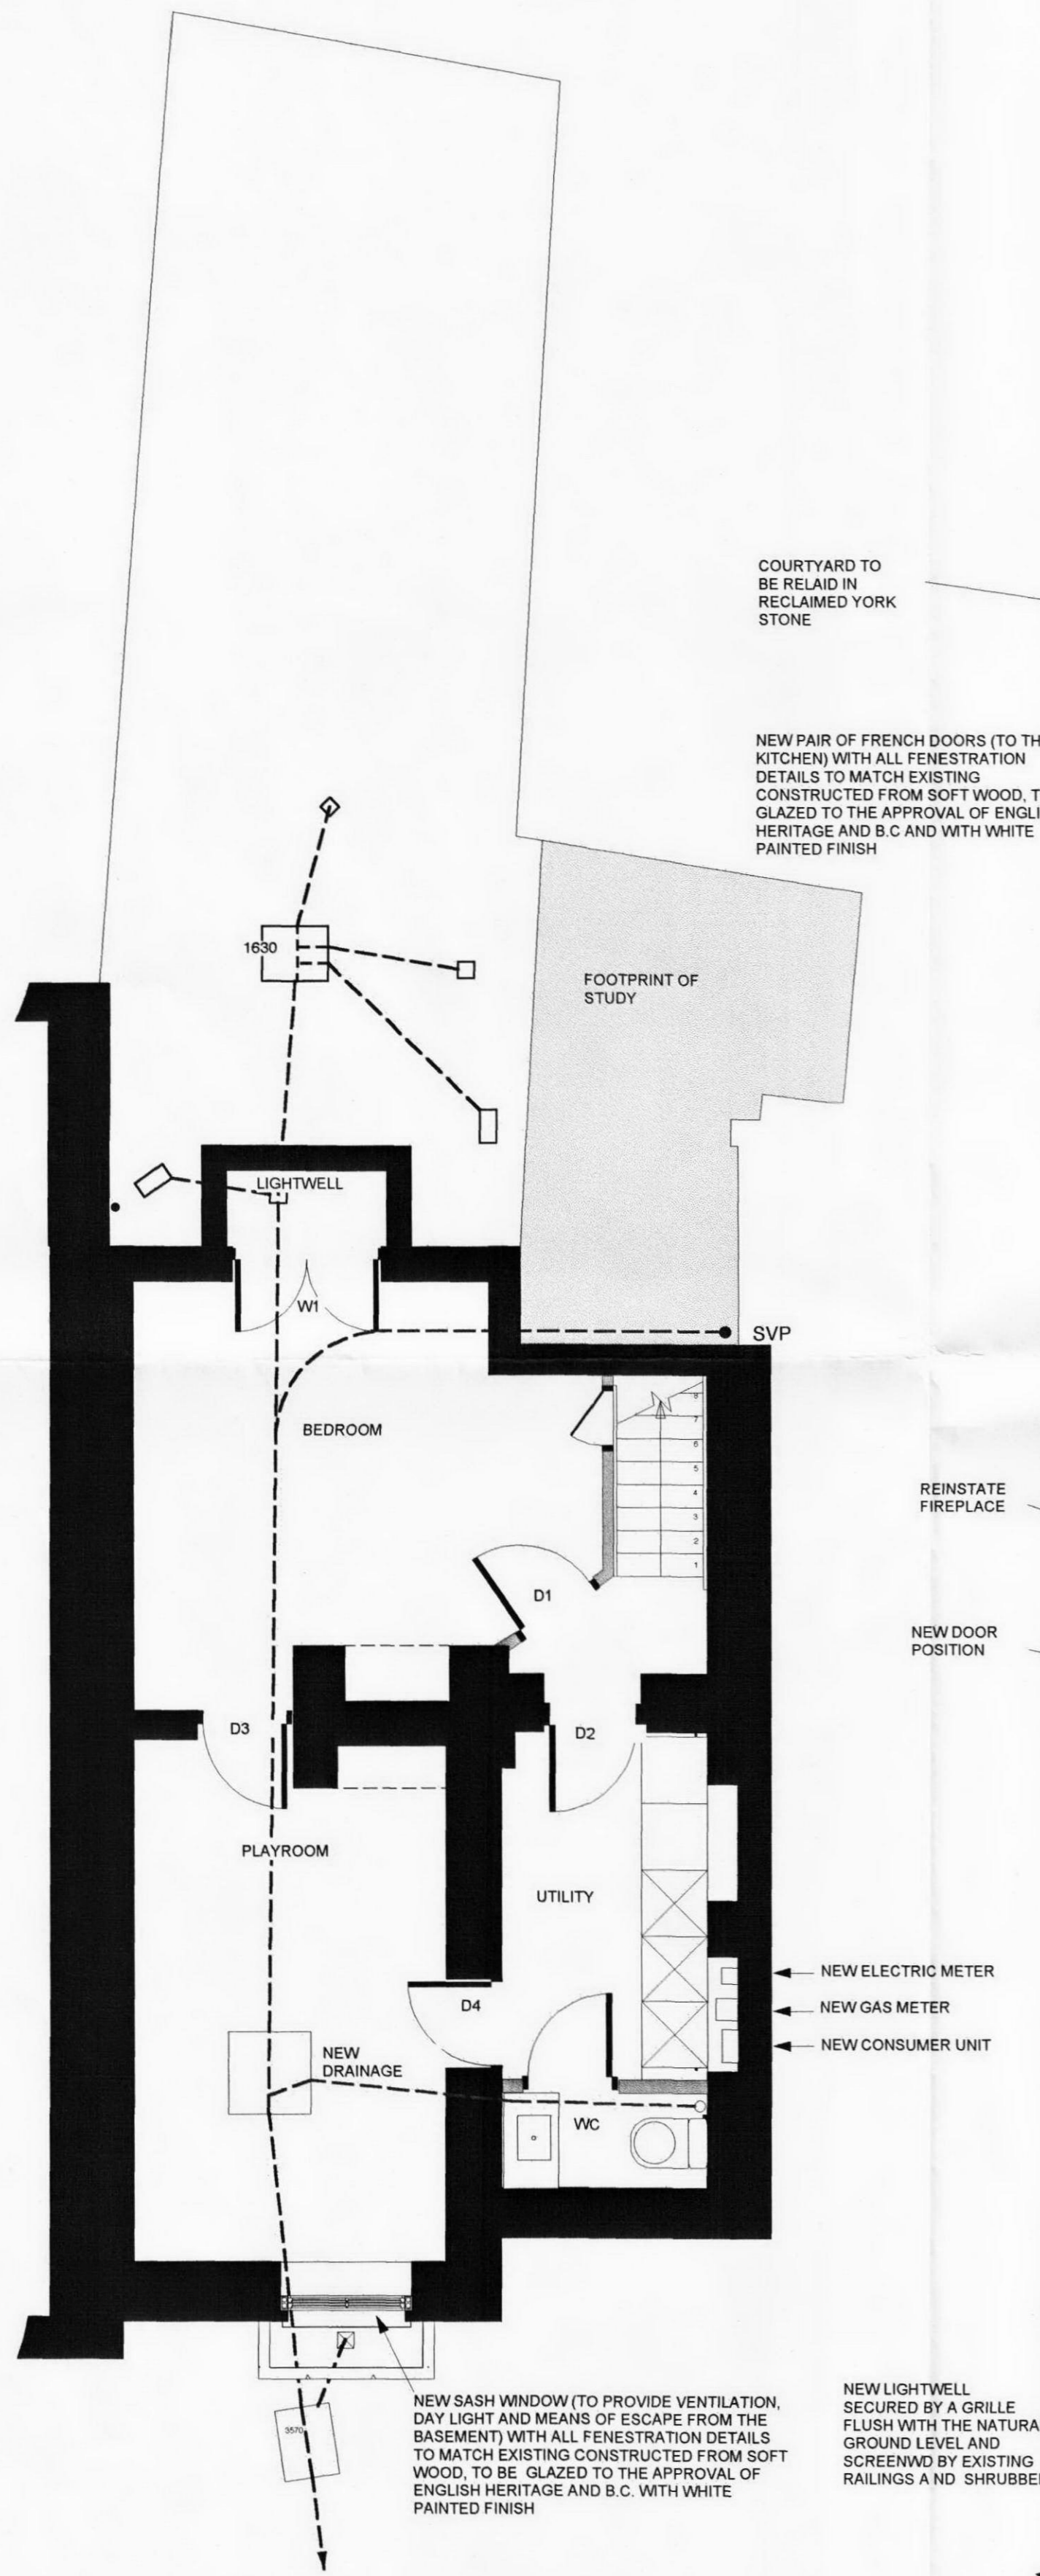


**GROUND**

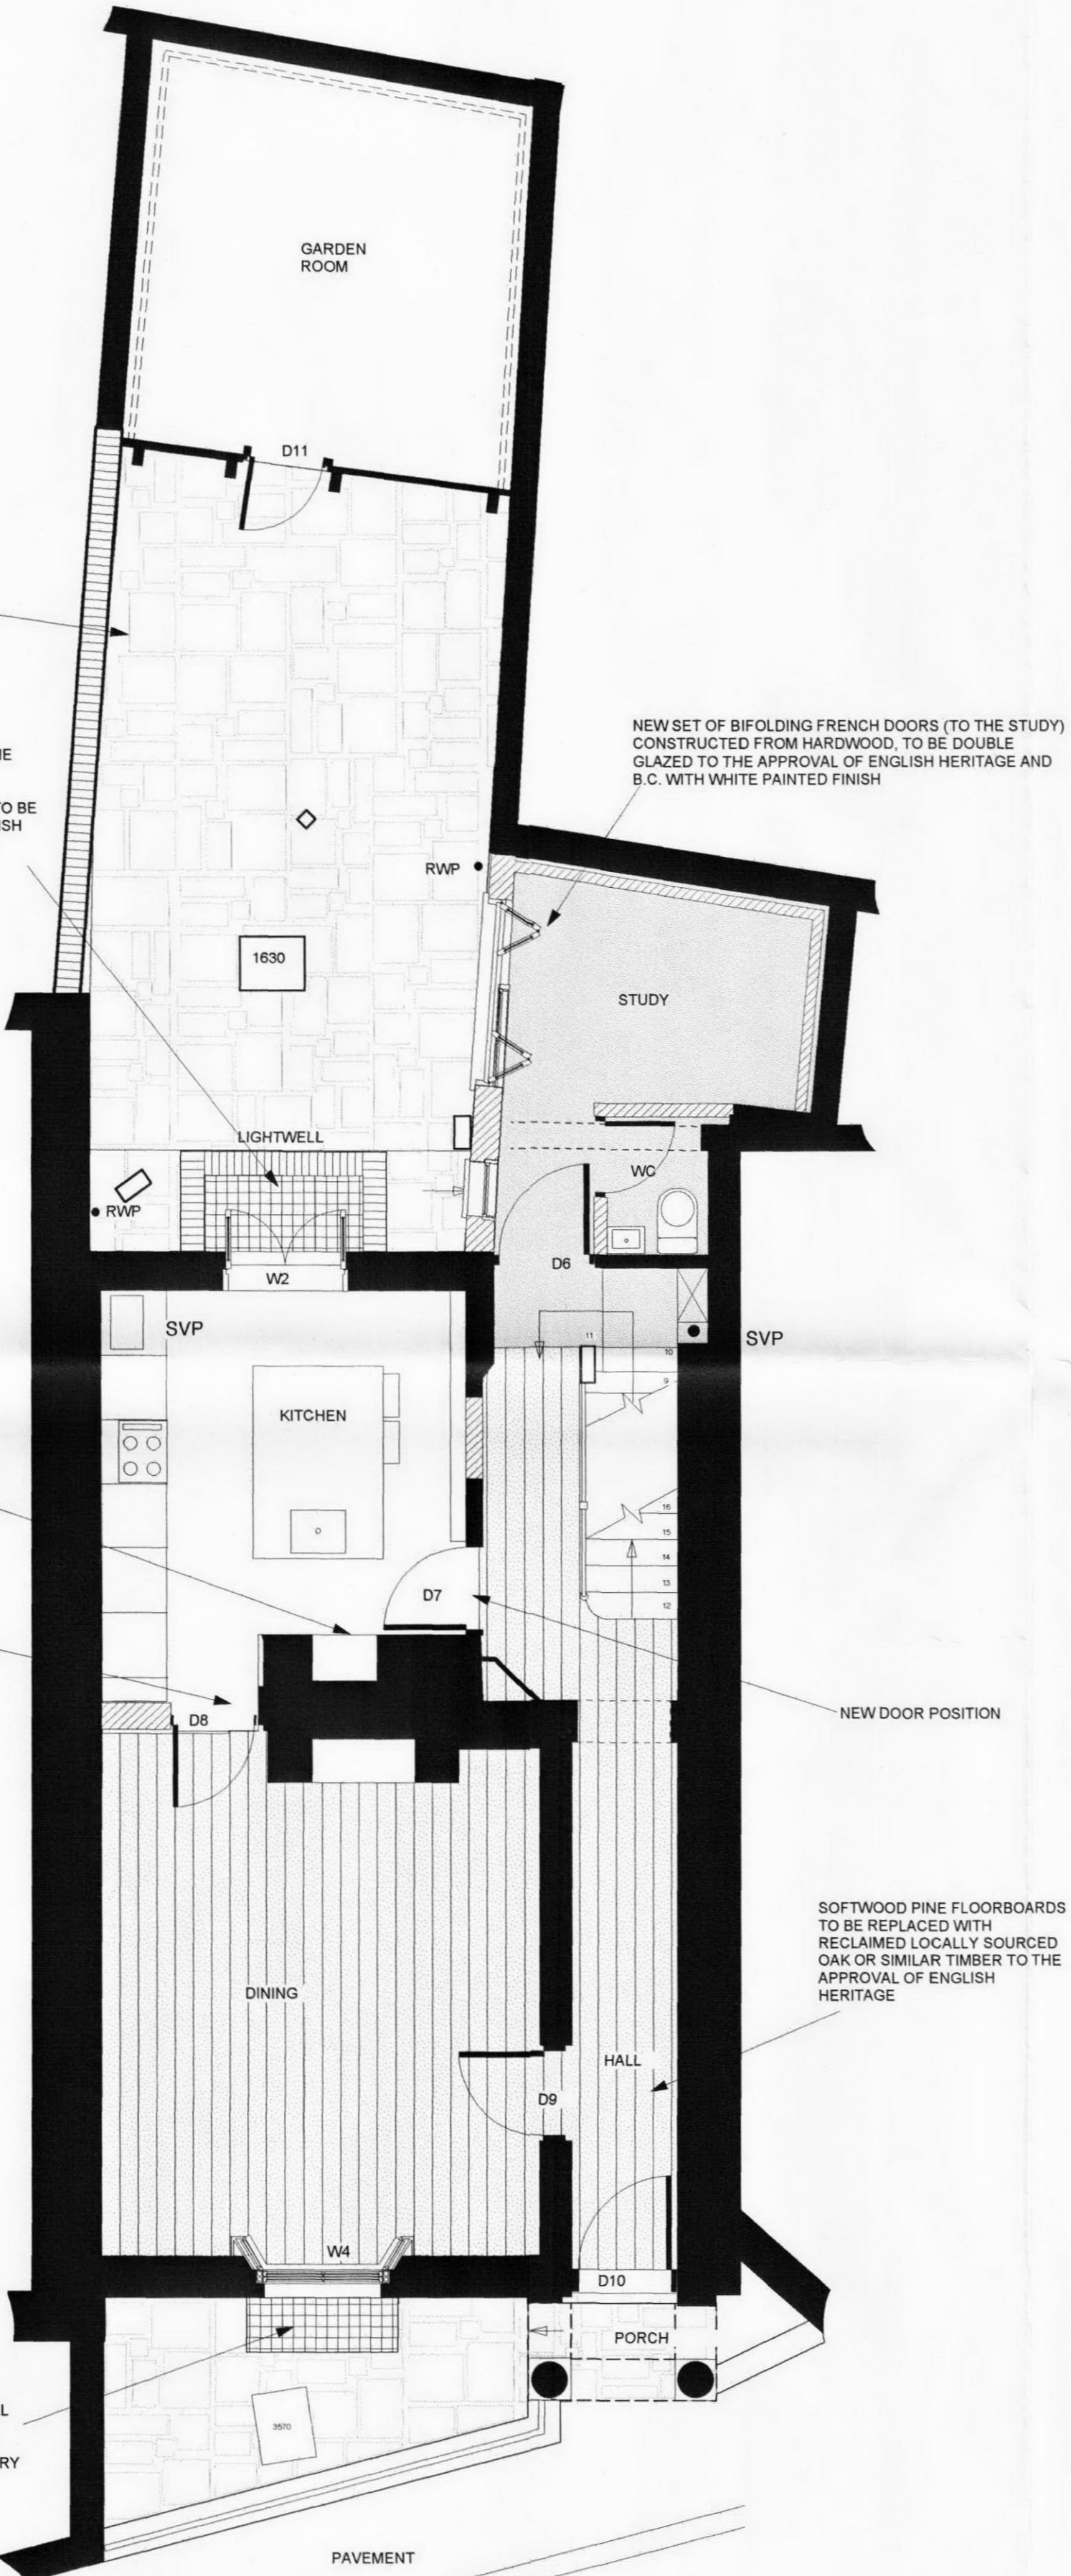

**FIRST**

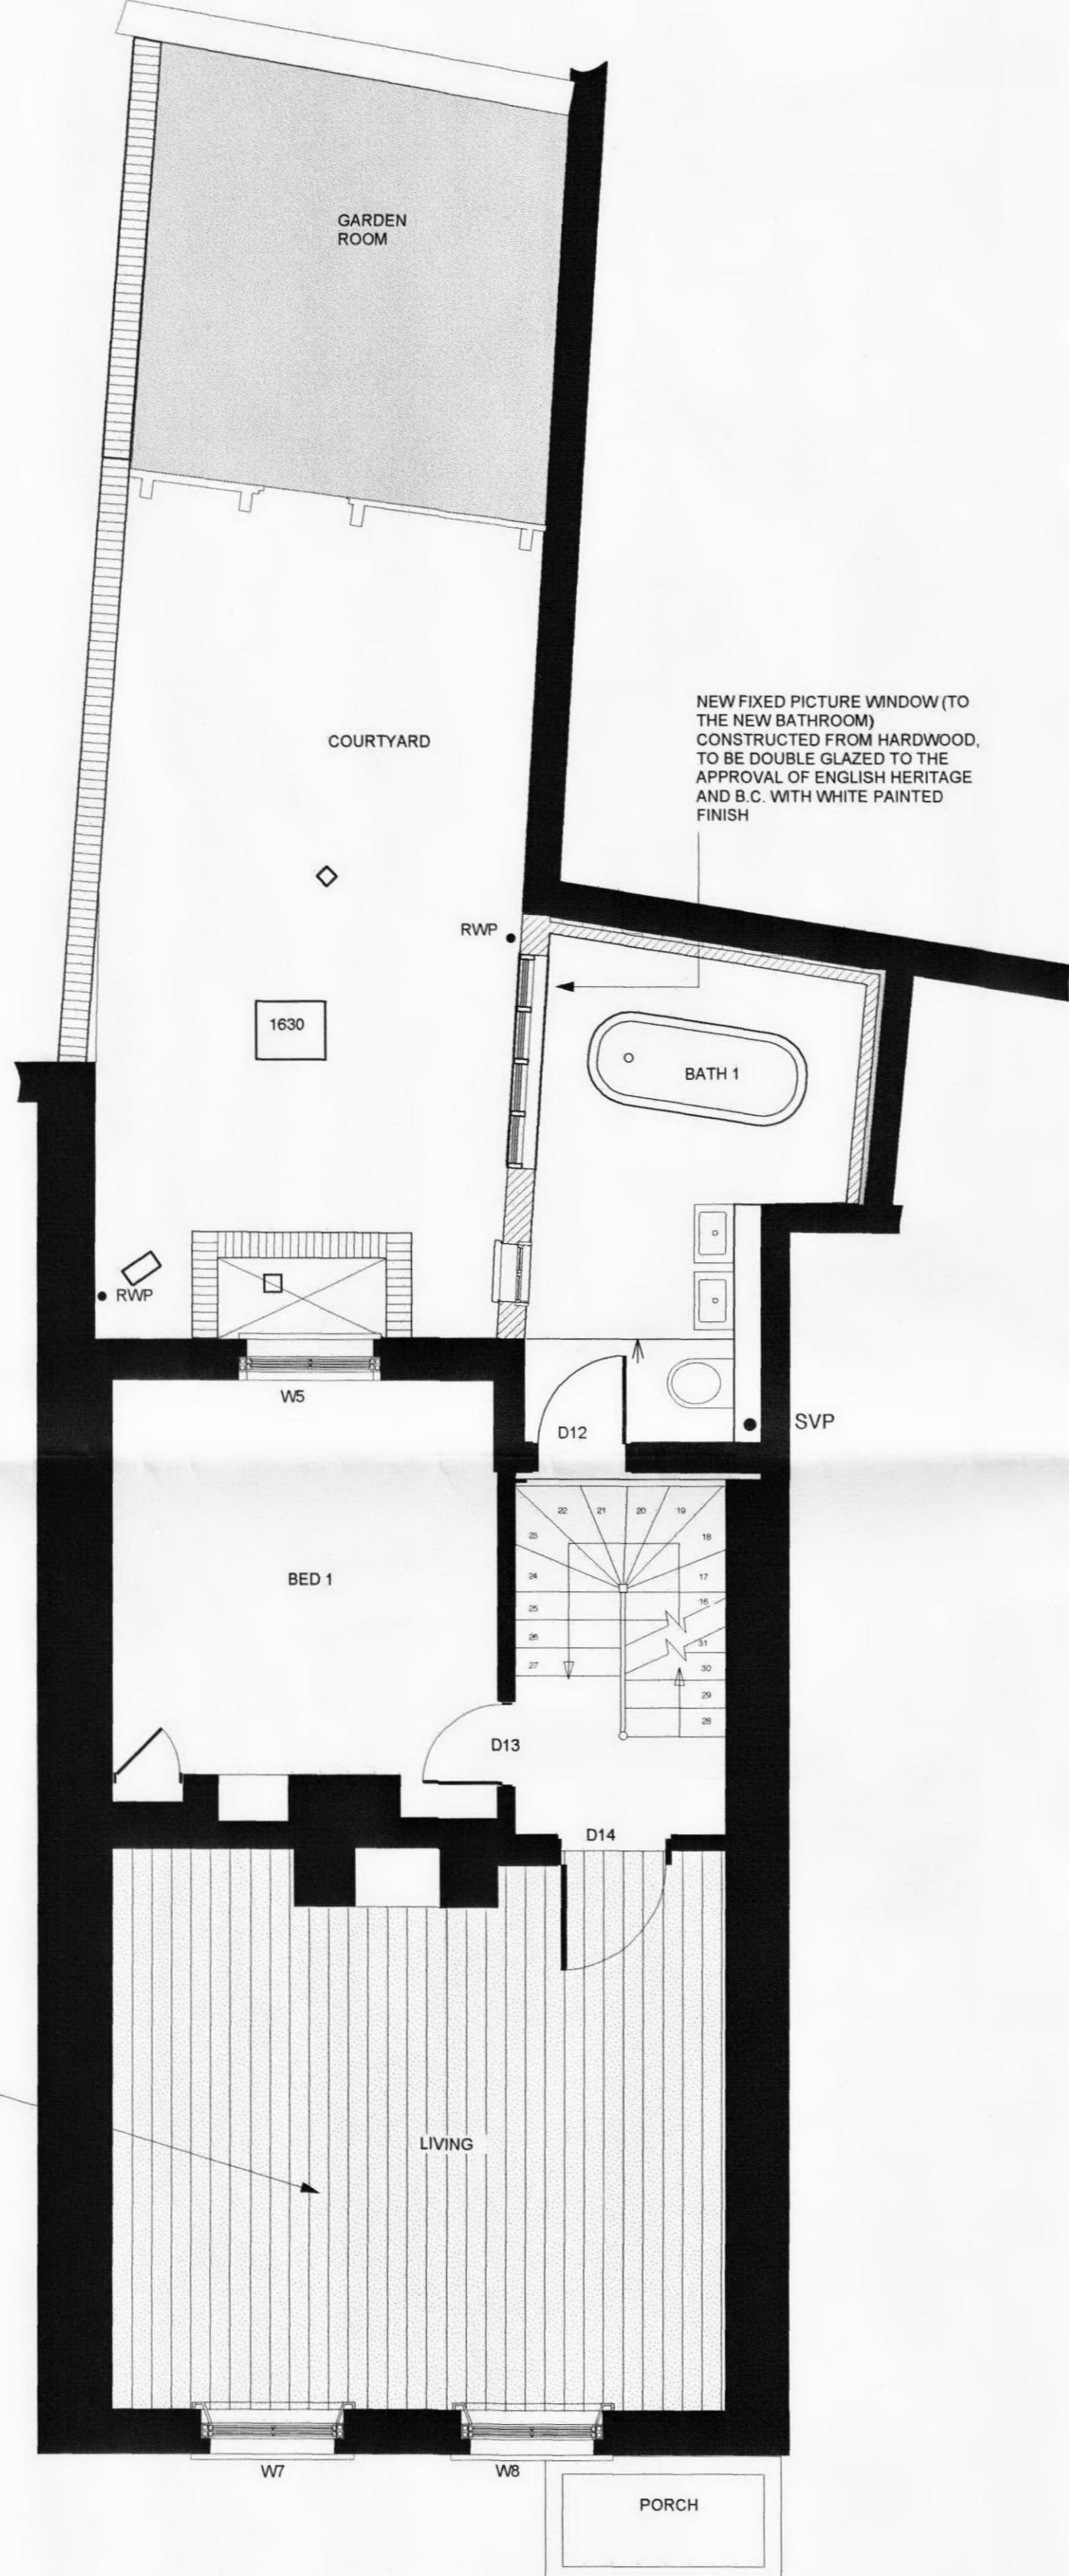

**SECOND**

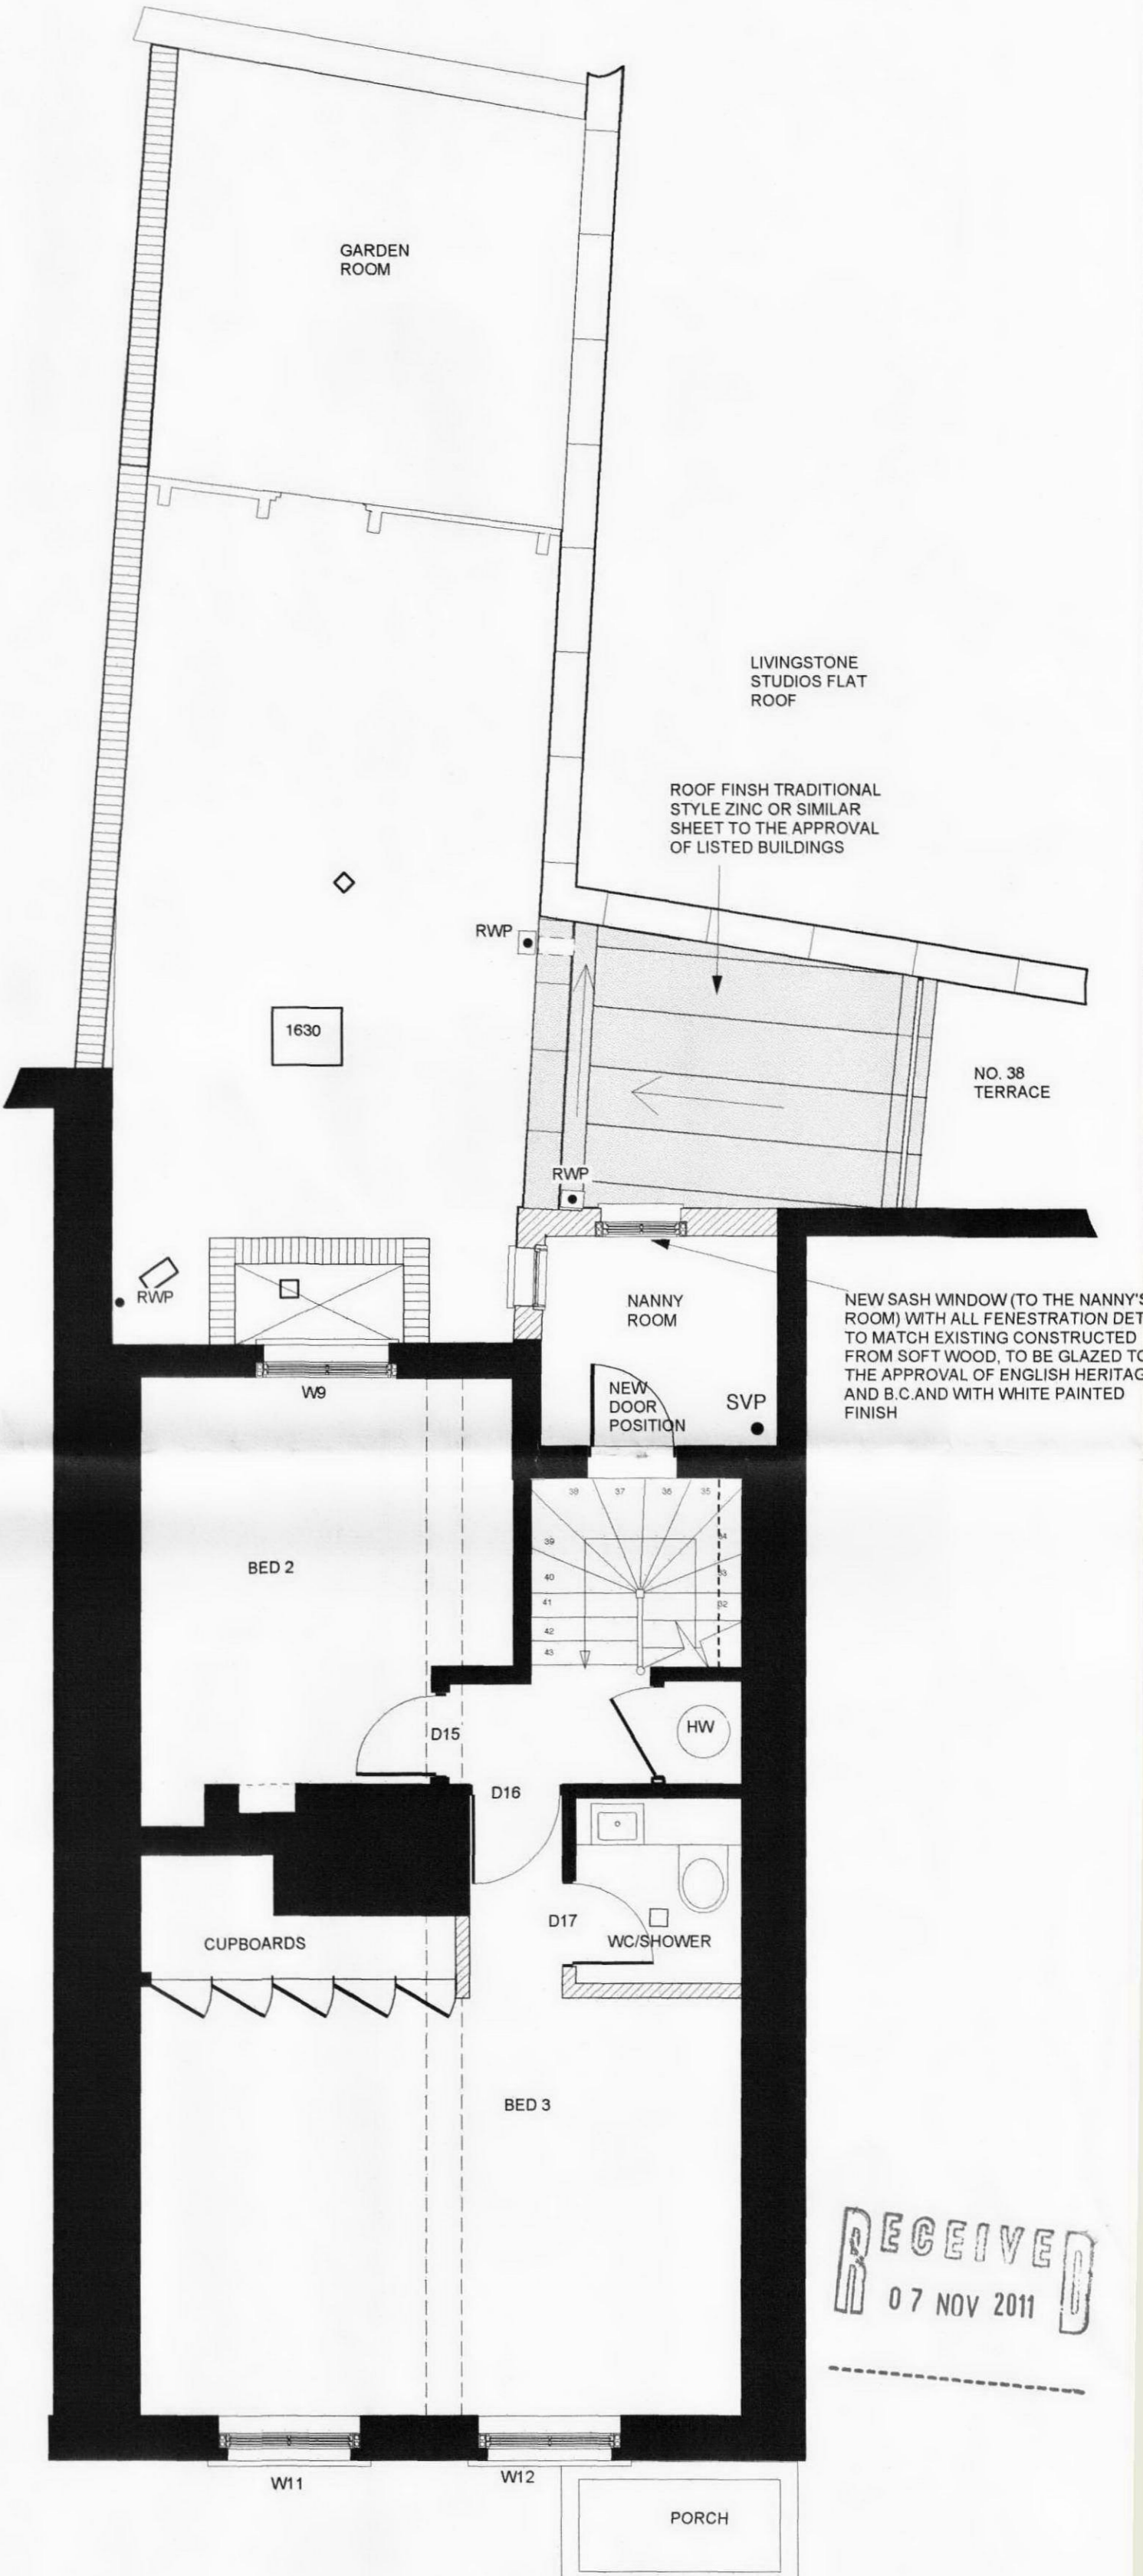

RECEIVED  
07 NOV 2011

**PROPOSED**



Drawing No. <b>NE_2.02</b> Scale <b>1:50@A1</b> Date <b>26 Oct, 2011</b> File <b>NE34.ywx</b>	Rev <b>01</b> Drawn by <b>TW</b>	Client <b>BROADLEY</b> Address <b>40 NEW END SQ LONDON NW3 1LS</b>	Drawing Title <b>PROPOSED PLANS</b>	WALTERS CONSULTANCY architecture, interior, project management 109 Castlehaven Rd, London NW1 8SU tel +44(0)207 485 6007 fax +44(0)207 813 3390 mob +44(0)753 488 9011 mail ted.walters@btinternet.com