



Existing

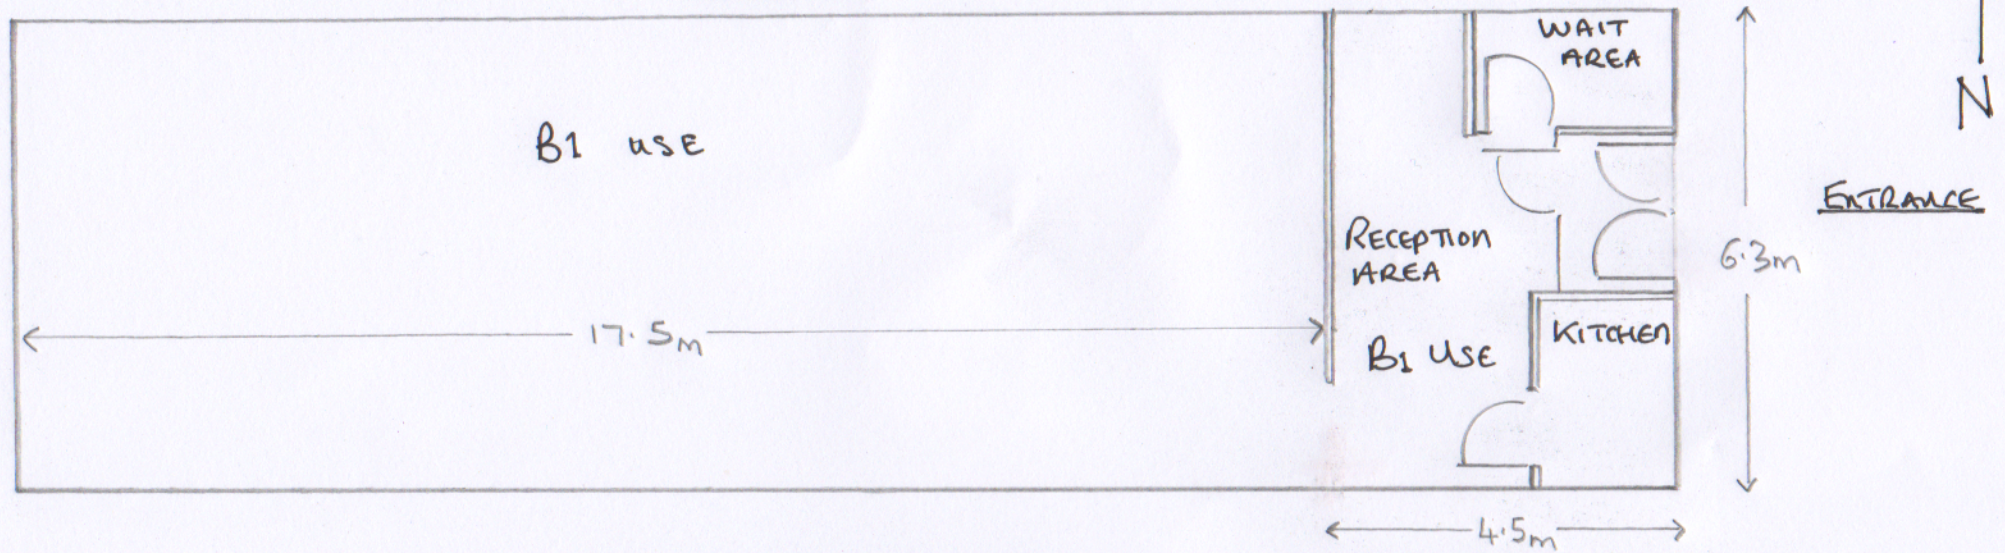

5-15 CROMER STREET  
LONDON WC1H 8LS

Proposed

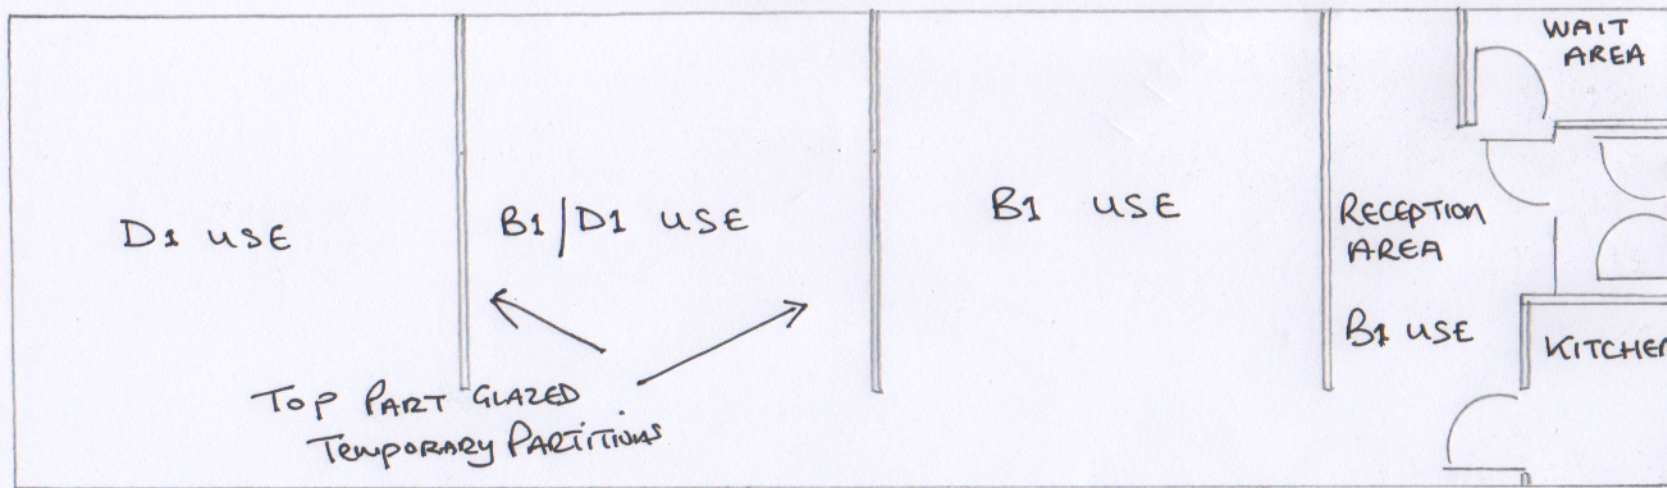

Scale 1:100.  
1.11.11  
at A4.