


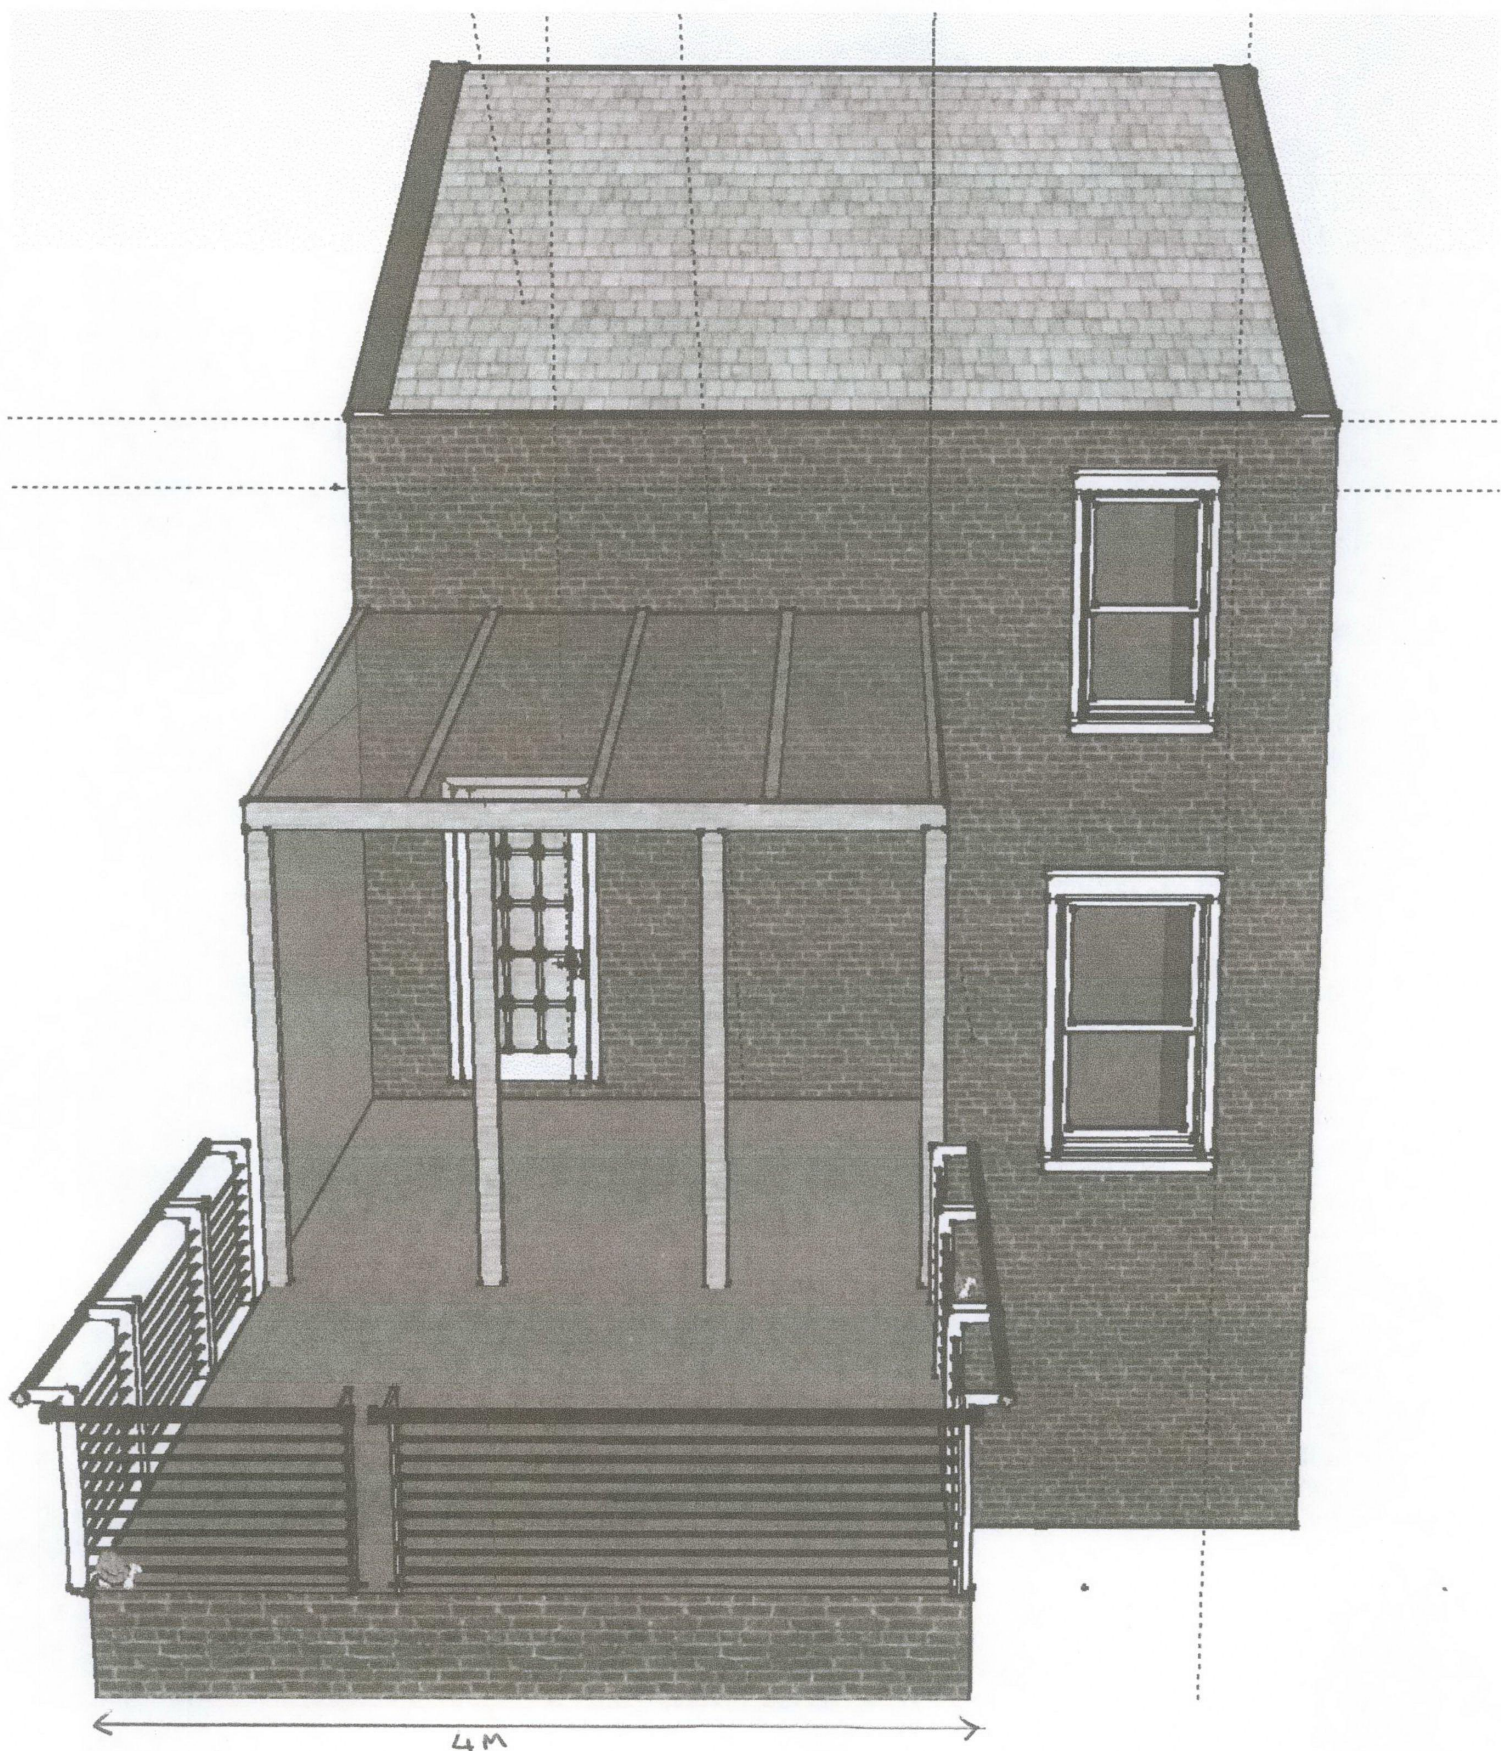

EXISTING
GARDEN ELEVATION