



NB routes and relocation of all existing and proposed pipework (rainwater & wc etc) to be considered once more detailed information is available

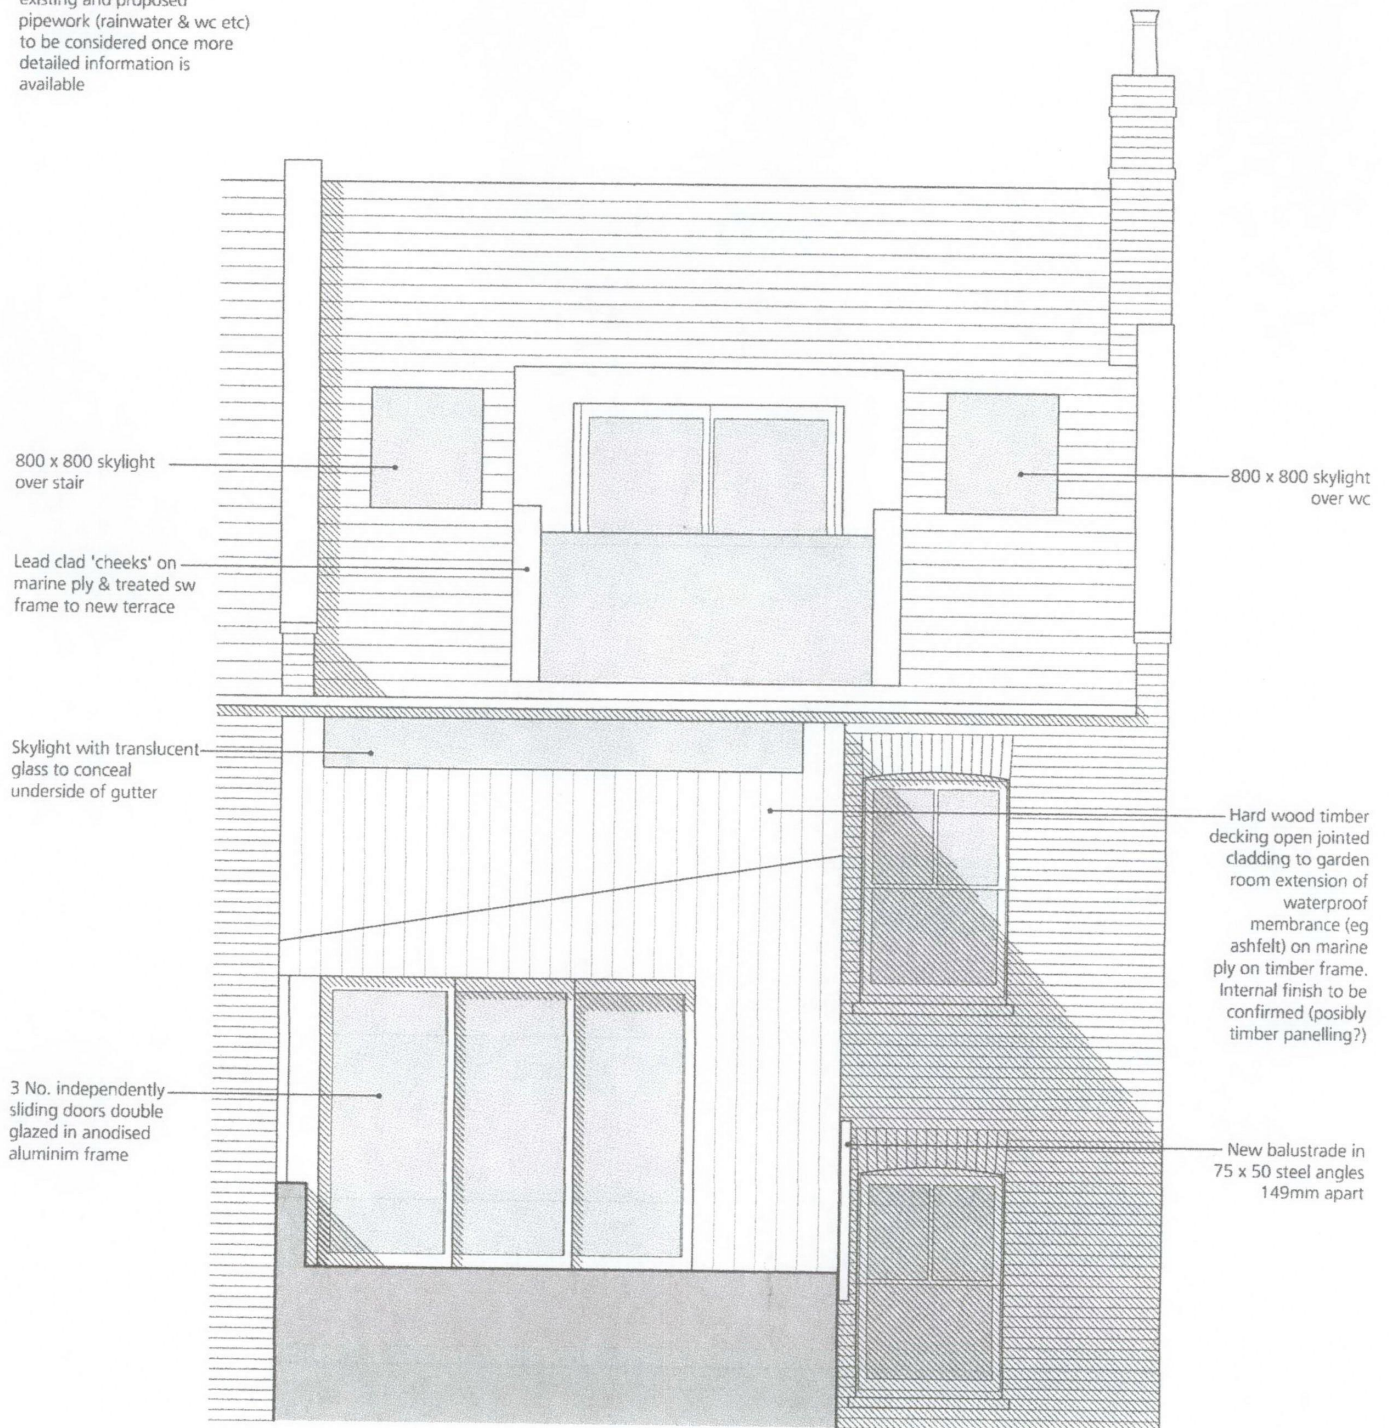

PROPOSED  
GARDEN ELEVATION

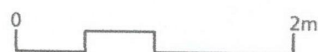

145 SK08

90B Savernake Road  
LONDON NW3  
09.11.10 db JS chb VT

meklarchitecture ©