


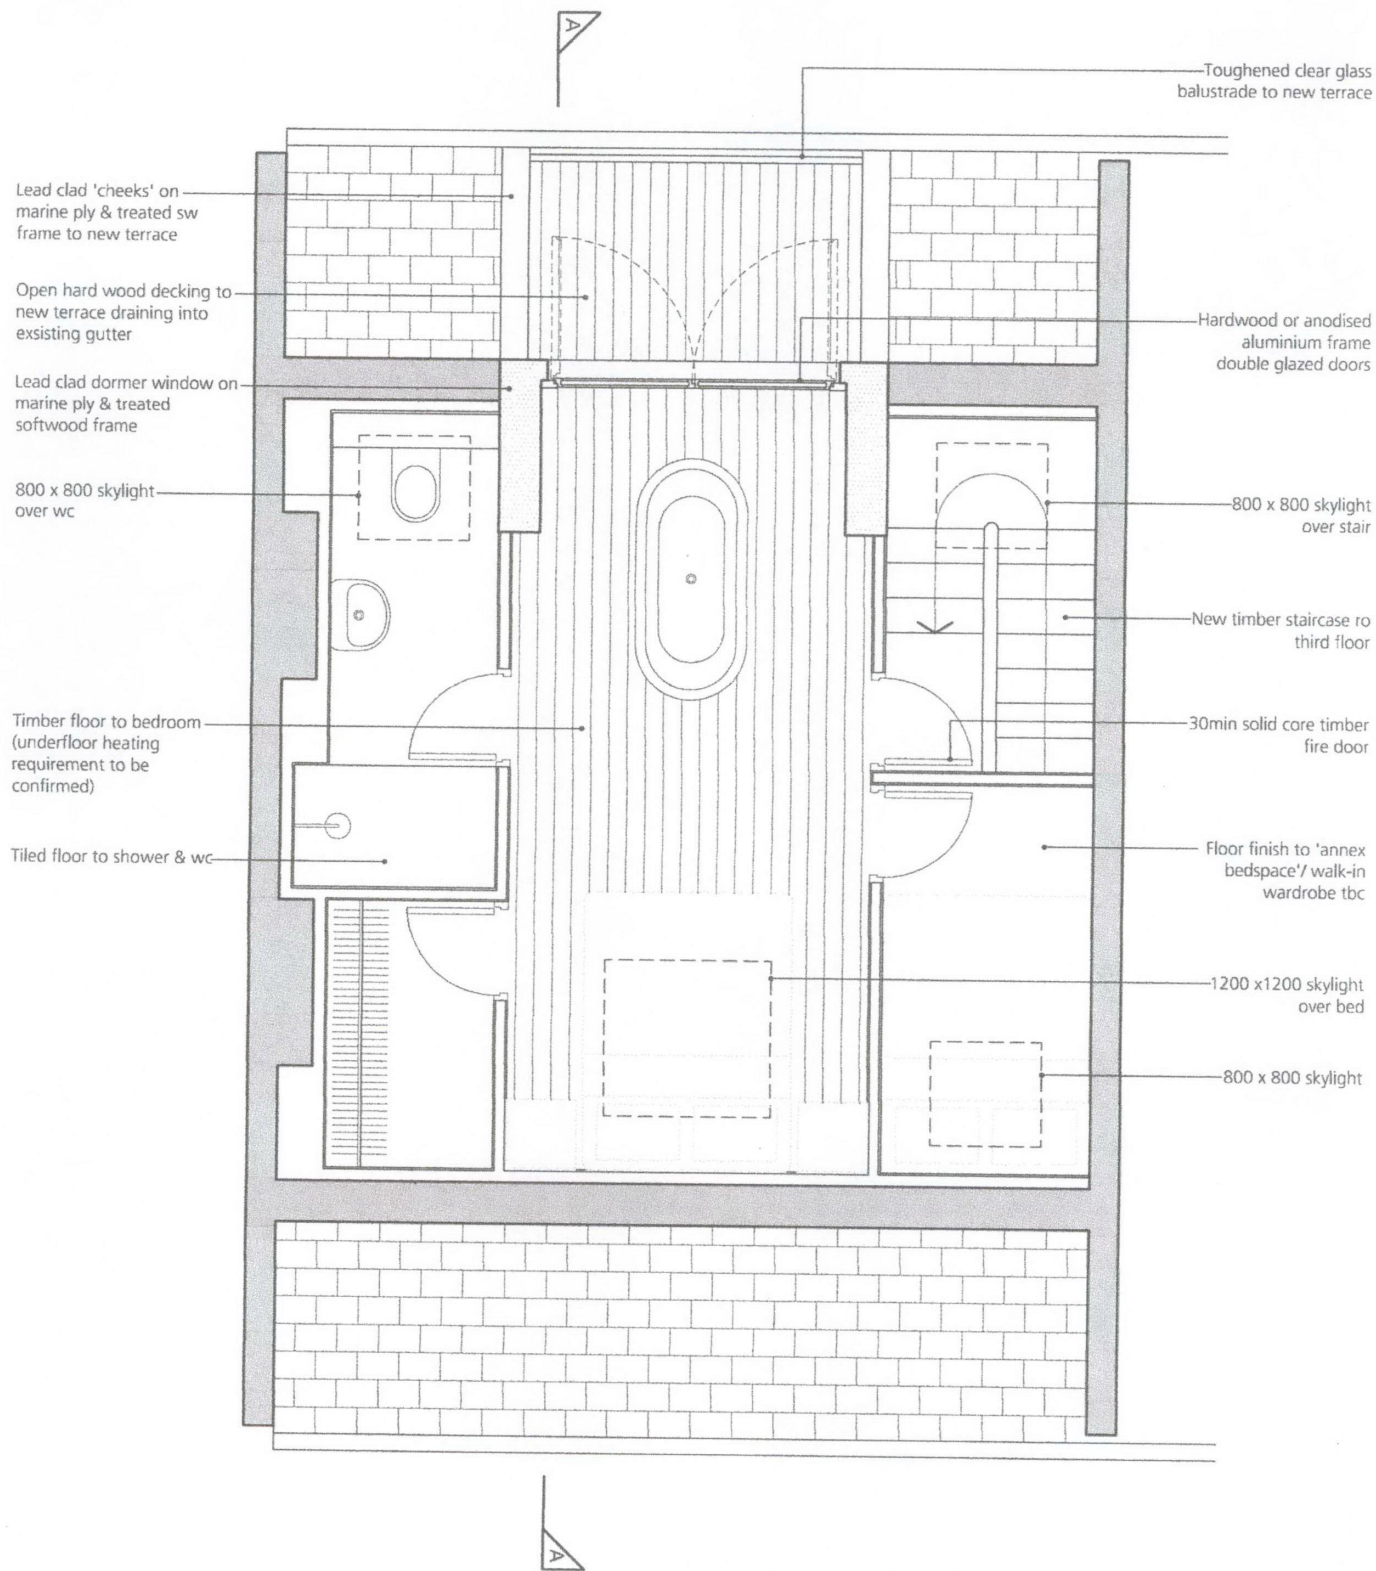

PROPOSED.

THIRD FLOOR PLAN OPTION B



145 SK06

90B Savernake Road

LONDON NW3

08.11.10 db JS chb VT

meldarchitecture ©