


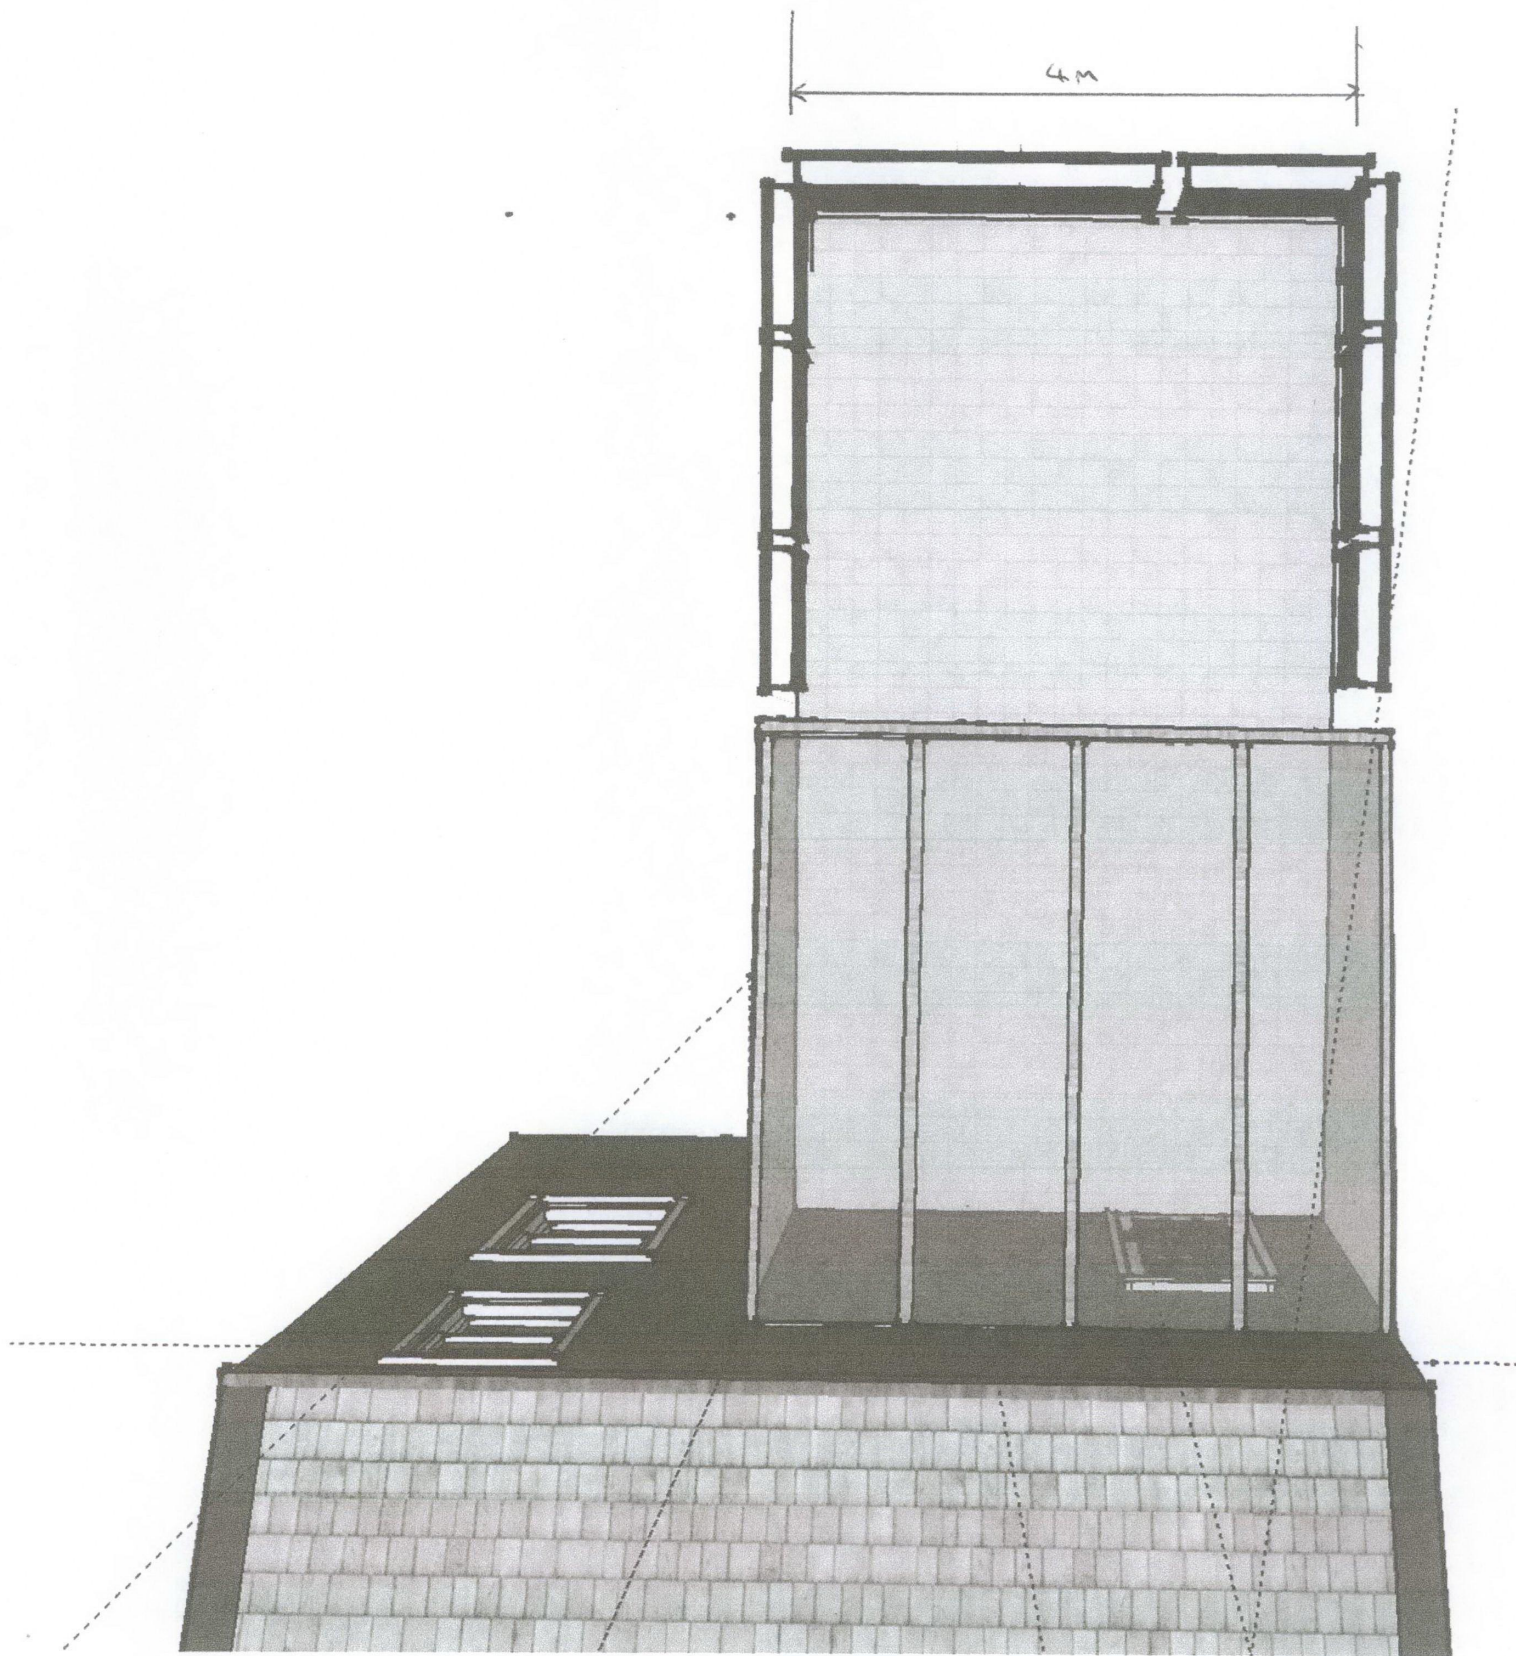

EXISTING
GARDEN ROOM + TERRACE.

