


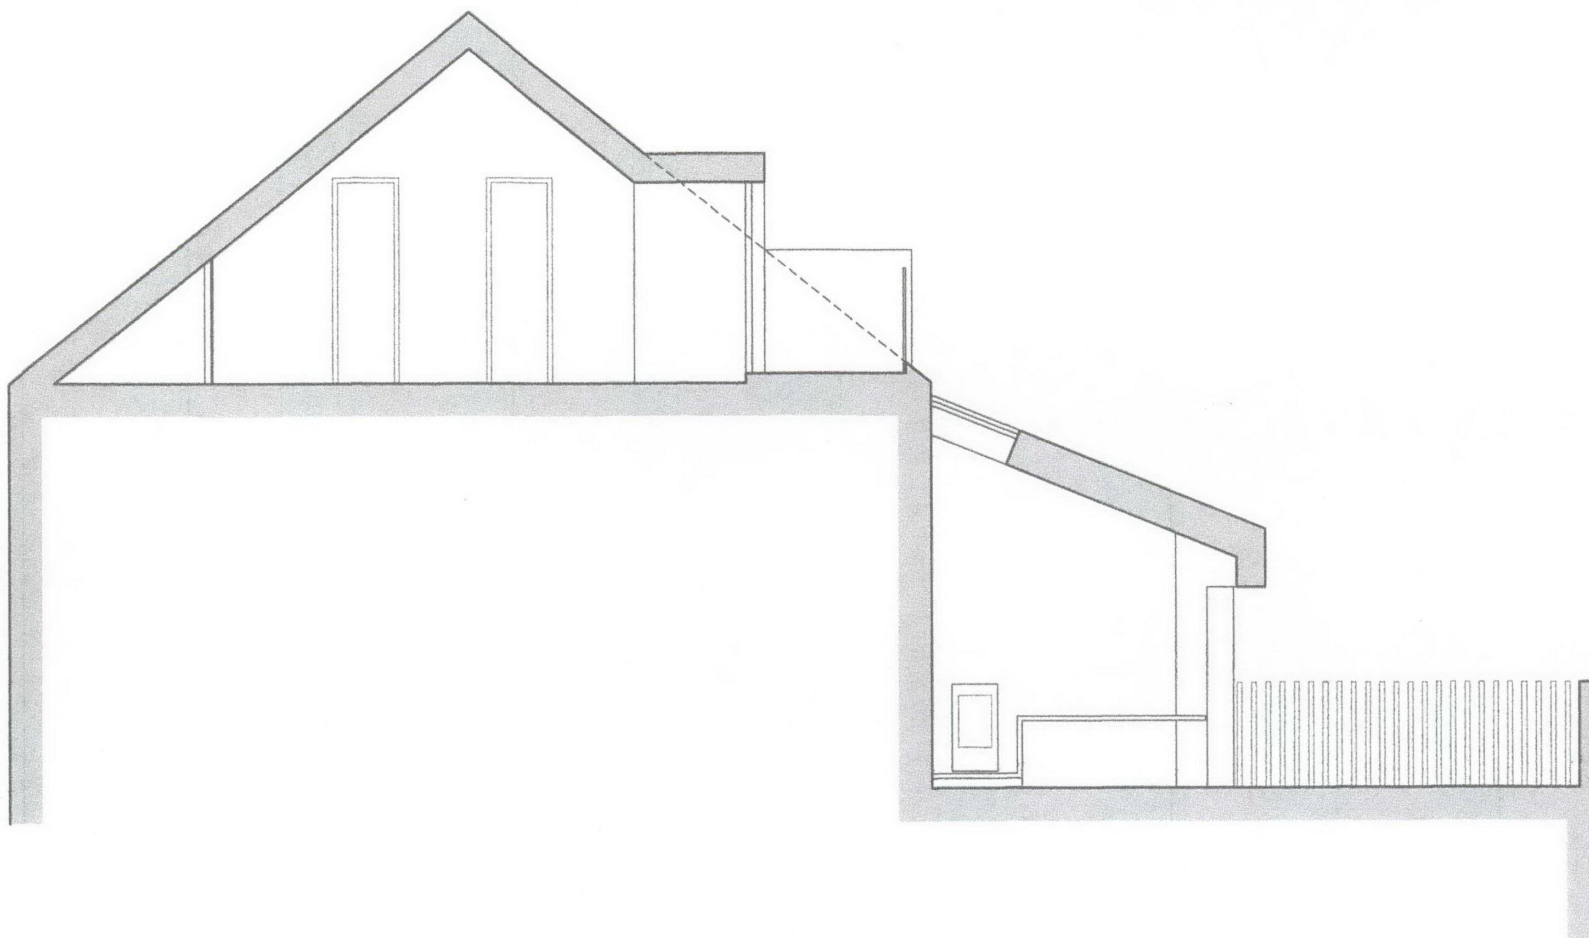

PROPOSED.

SECTION AA



145 SK09
90B Savernake Road
LONDON NW3
09.11.10 db JS chb VT

maidarchitecture