


Section AA

1:50

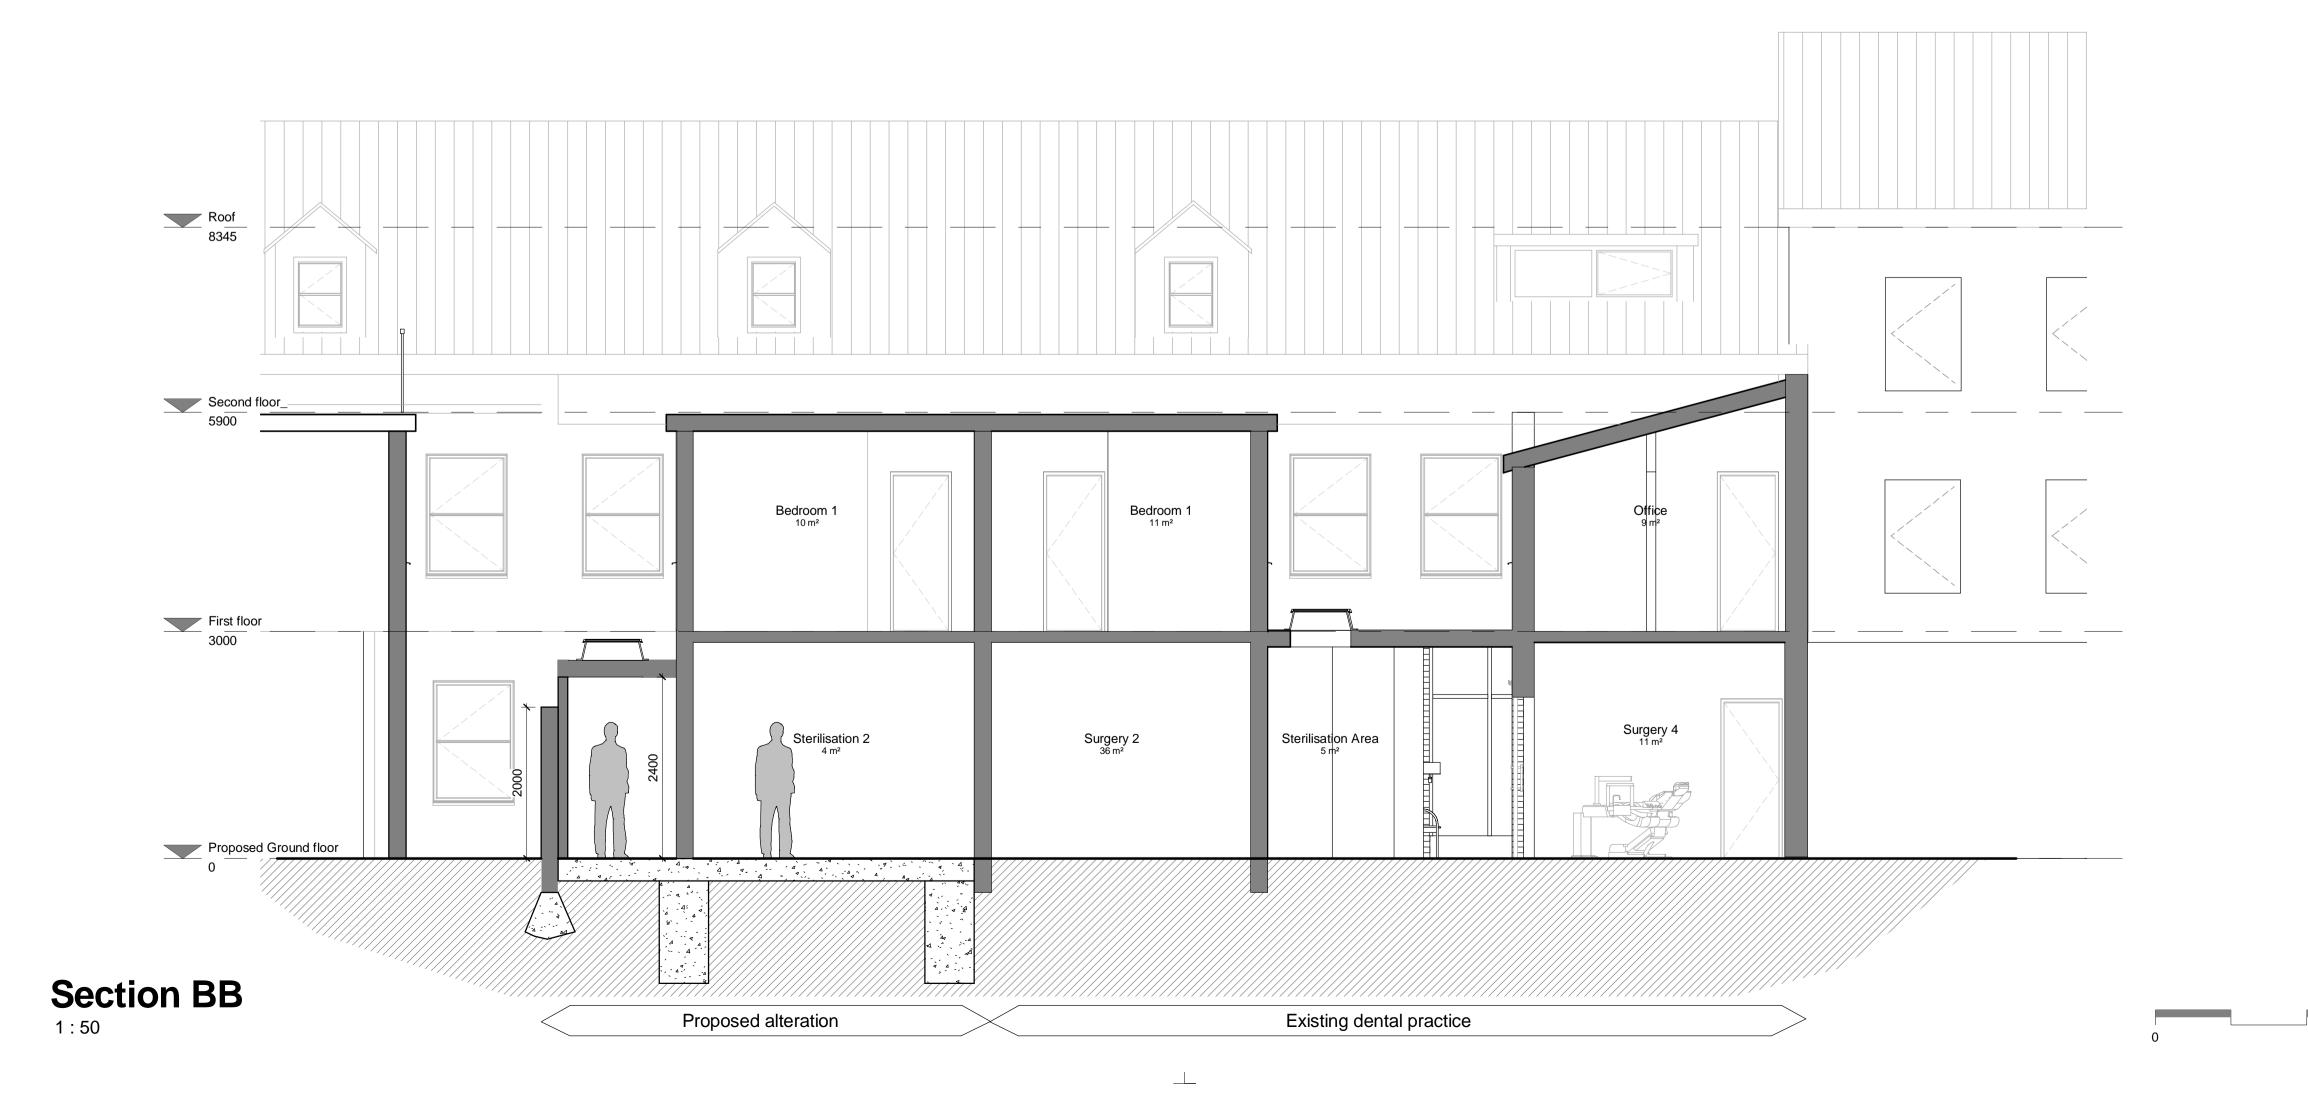

This drawing may be scaled for the purposes of Planning Applications, Land Registry and for Legal plans where the scale bar is used, and where it verifies that the drawing is an original or an accurate copy. It may not be scaled for construction purposes.

Always refer to figured dimensions. All dimensions are to be checked on site. Discrepancies and/or ambiguities between this drawing and information given elsewhere must be reported immediately to this office for clarification before proceeding. All drawings are to be read in conjunction with the specification and all works to be carried out in accordance with latest British Standards / Codes of Practice.

Rev Date Init Notes

A 13/07/11 GT Layout revised
B 02/11/11 AB Updated following planners comments
C 03/11/11 AB Section updated

Rivergate House Bristol, BS1 6LS T. 0117 923 2535 F. 0117 942 6689 bristol@aww-uk.com

7 Birchin Lane London, EC3V 9BW **T.** 020 7160 6000 **F.** 020 7160 6001 london@aww-uk.com

East Quay House Plymouth, PL4 0HN T. 01752 261282 F. 01752 261332 plymouth@aww-uk.com

www.aww-uk.com

Constantine Road, London NW3

Drawing Title
Proposed Sections

| | OTTOOL OILO | Diamii |
|-------------|-------------|----------|
| 1:50 | A1 | AW |
| Date | | Checked |
| 08/24/11 | | IJ |
| Status | | _ |
| PLANNING | | |
| Project No. | Drawing No. | Revision |
| 2877 | 4010 | С |