


1 EXISTING WINDOW
TYPE 27

Window W5-01

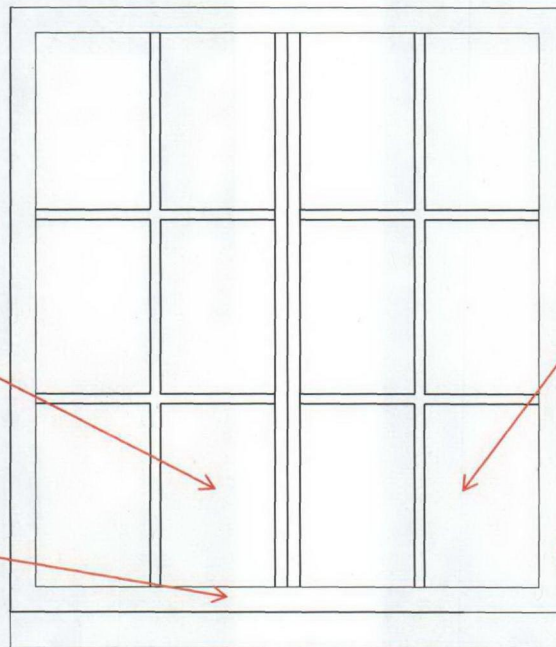

1 & 20. Photo 6418 & 6419

1 & 20. Photo 6418 & 6419

10. Photo 6422

12 & 22. Photo 6420 & 6421

Window Casements Open Out

houston cox
eastern
Unit 1 Hydra
Orion Court
Orion Avenue
Great Blakenham
Ipswich
Suffolk
IP6 0LW
Telephone: 01473 834 280
Fax: 01473 834 281

Client
MACE
Project
THE GREAT NORTHERN HOTEL
Drawing
**EXISTING WINDOW TYPE 27
CONDITION SURVEY DETAILS**

Scale 1:10	Date 27.09.11	Drawn ANM
Drawing No. 245-EL-003		Revision -
Drawing Status SURVEY		

Notes: