


1 EXISTING WINDOW
TYPE 27

Window W5-02

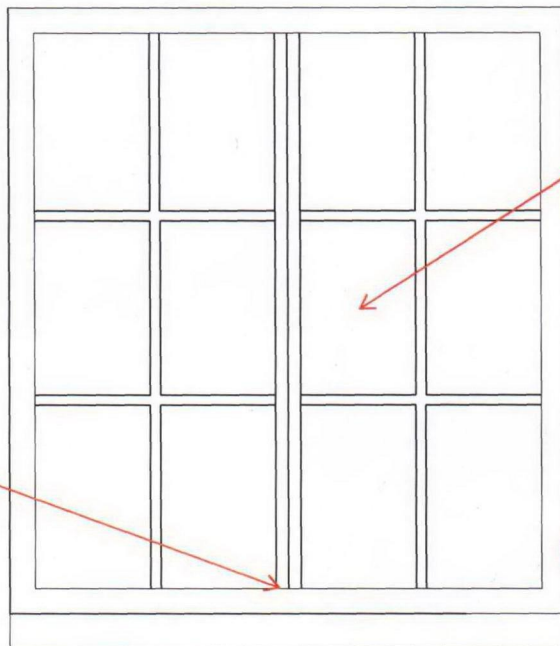

10 & 12 Photo 6415

20. Photo 6416

12 & 22. Photo 6417

Window Casements Open Out

houston cox
eastern
Unit 1 Hydra
Orion Court
Orion Avenue
Great Blakenham
Ipswich
Suffolk
IP6 0LW
Telephone: 01473 834 280
Fax: 01473 834 281

Client
MACE
Project
THE GREAT NORTHERN HOTEL
Drawing
**EXISTING WINDOW TYPE 27
CONDITION SURVEY DETAILS**

Rev	Date	Drawn
Scale 1:10	Date 27.09.11	ANM
Drawing No. 245-EL-003	Revision -	
Drawing Status SURVEY		

Notes: