



Detail 01
Proposed Dormer Detail Section
Scale 1:5

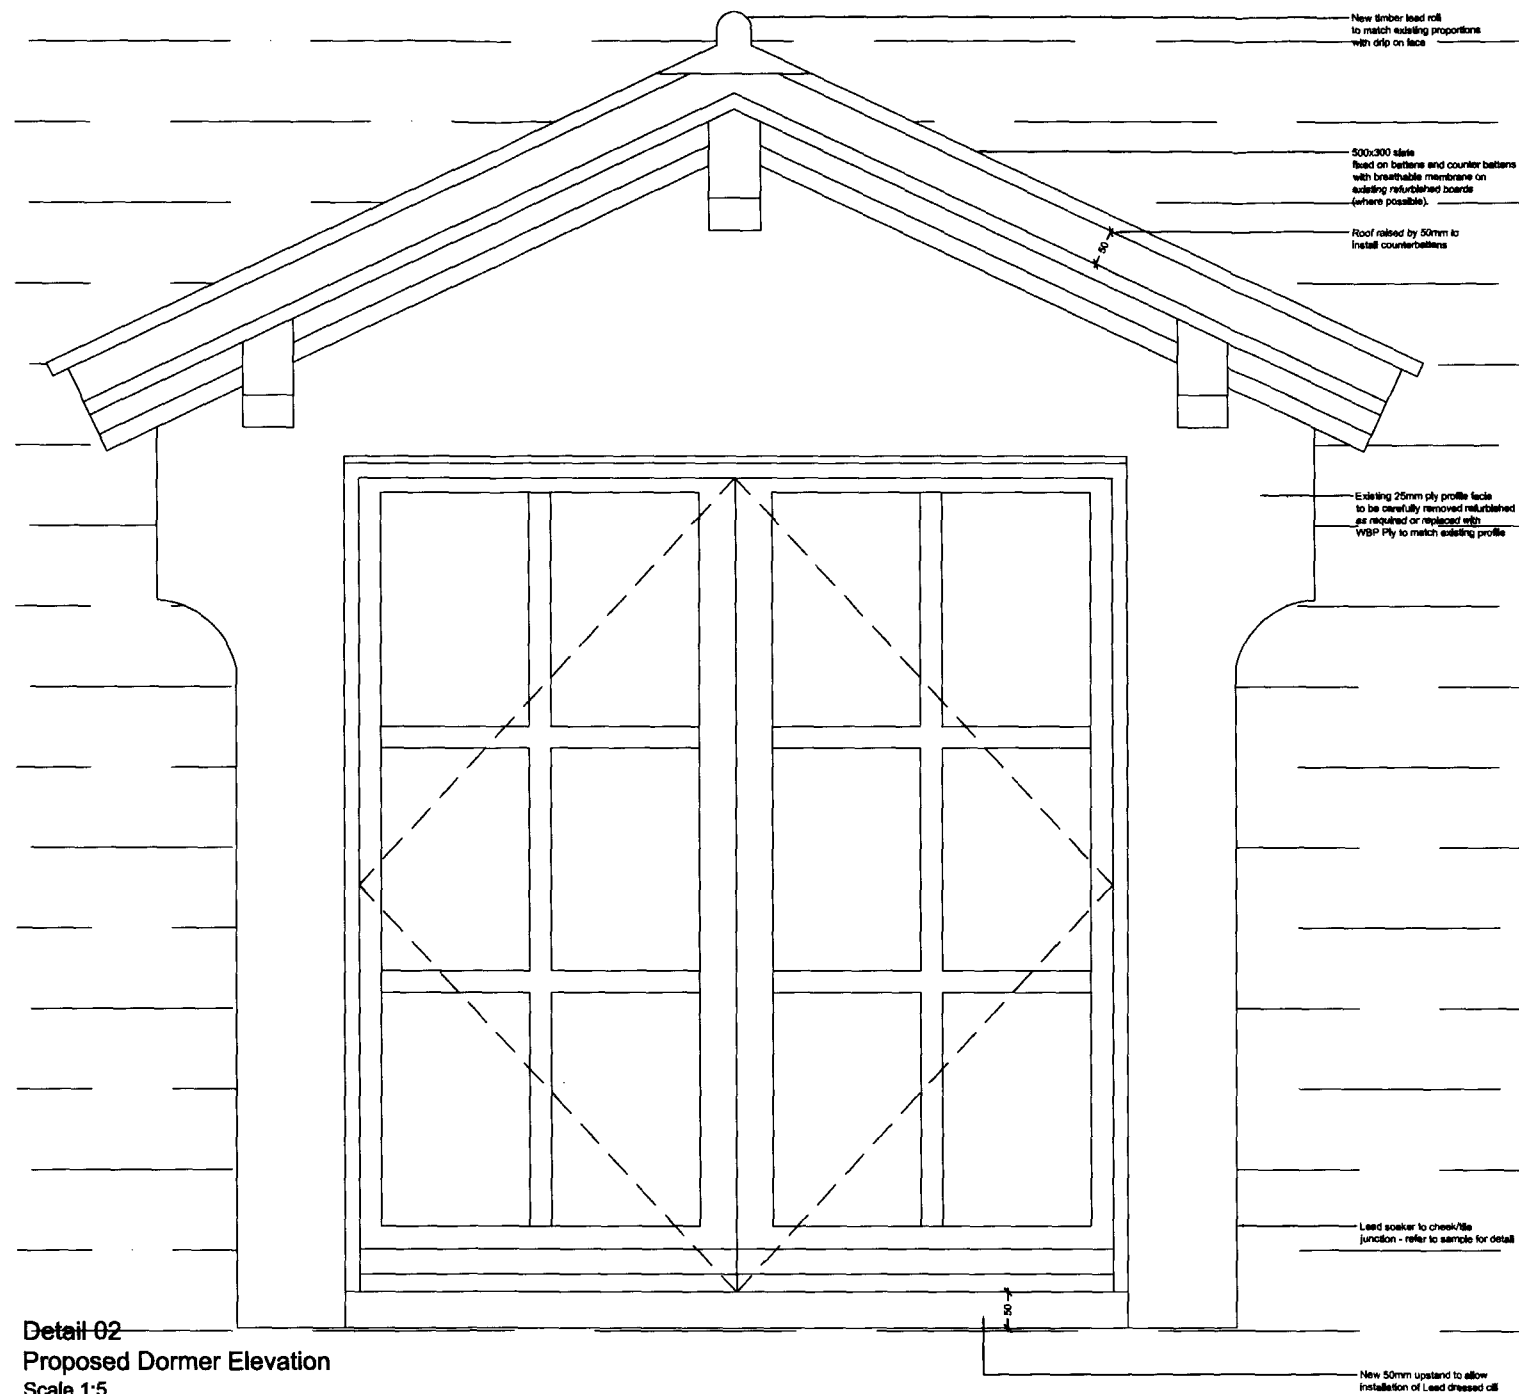

Detail 02
Proposed Dormer Elevation
Scale 1:5

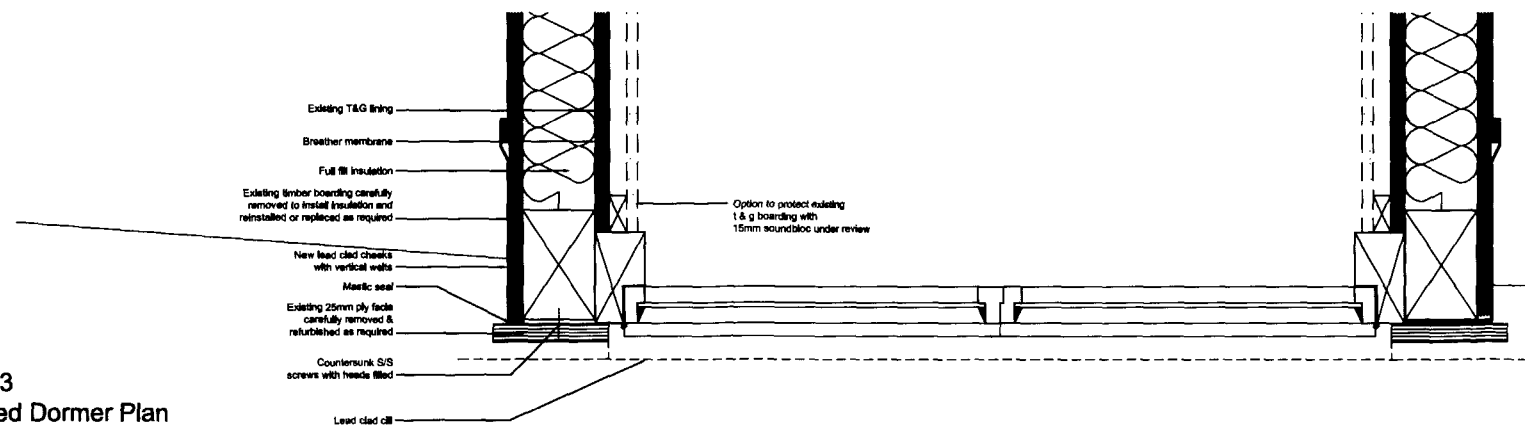

Detail 03
Proposed Dormer Plan
Scale 1:5

Copyright: All rights reserved. This drawing must not be reproduced without permission.
Only the original drawing should be relied upon. Corrections, omissions and omissions must verify all dimensions on site before commencing any work or making any shop drawings.
All shop drawings to be submitted to the architect for comment prior to fabrication.
This drawing is to be used in conjunction with the Architect's specification, bills of quantities / schedules, structural, mechanical & electrical drawings and all discrepancies are to be reported to the architect.
Do not scale from this drawing. Dimensions are in millimetres unless otherwise stated.

NOTES

ISSUED FOR CONSTRUCTION		07.10.11	KS
rev	amendments	date	by
dexter morn associates <small>architectural urban design interior design creative studio www.dexter-morn.com dme@dexter-morn.com</small>		57d jamesstown road london nw1 7db UK	
project Great Northern Hotel Kings Cross London client Aries GNH (GP) Limited		t: 020 7267 4440 f: 020 7267 5044	
drawing title Dormer Detail Proposed Section Detail		drawing status CONSTRUCTION ISSUE	
scale	date	drawn by	checked by
1:5 @ A1	05.10.11	JH	KS
1:10 @ A3			
job no.	drawing no.	revision	
0835	AT-519	-	