
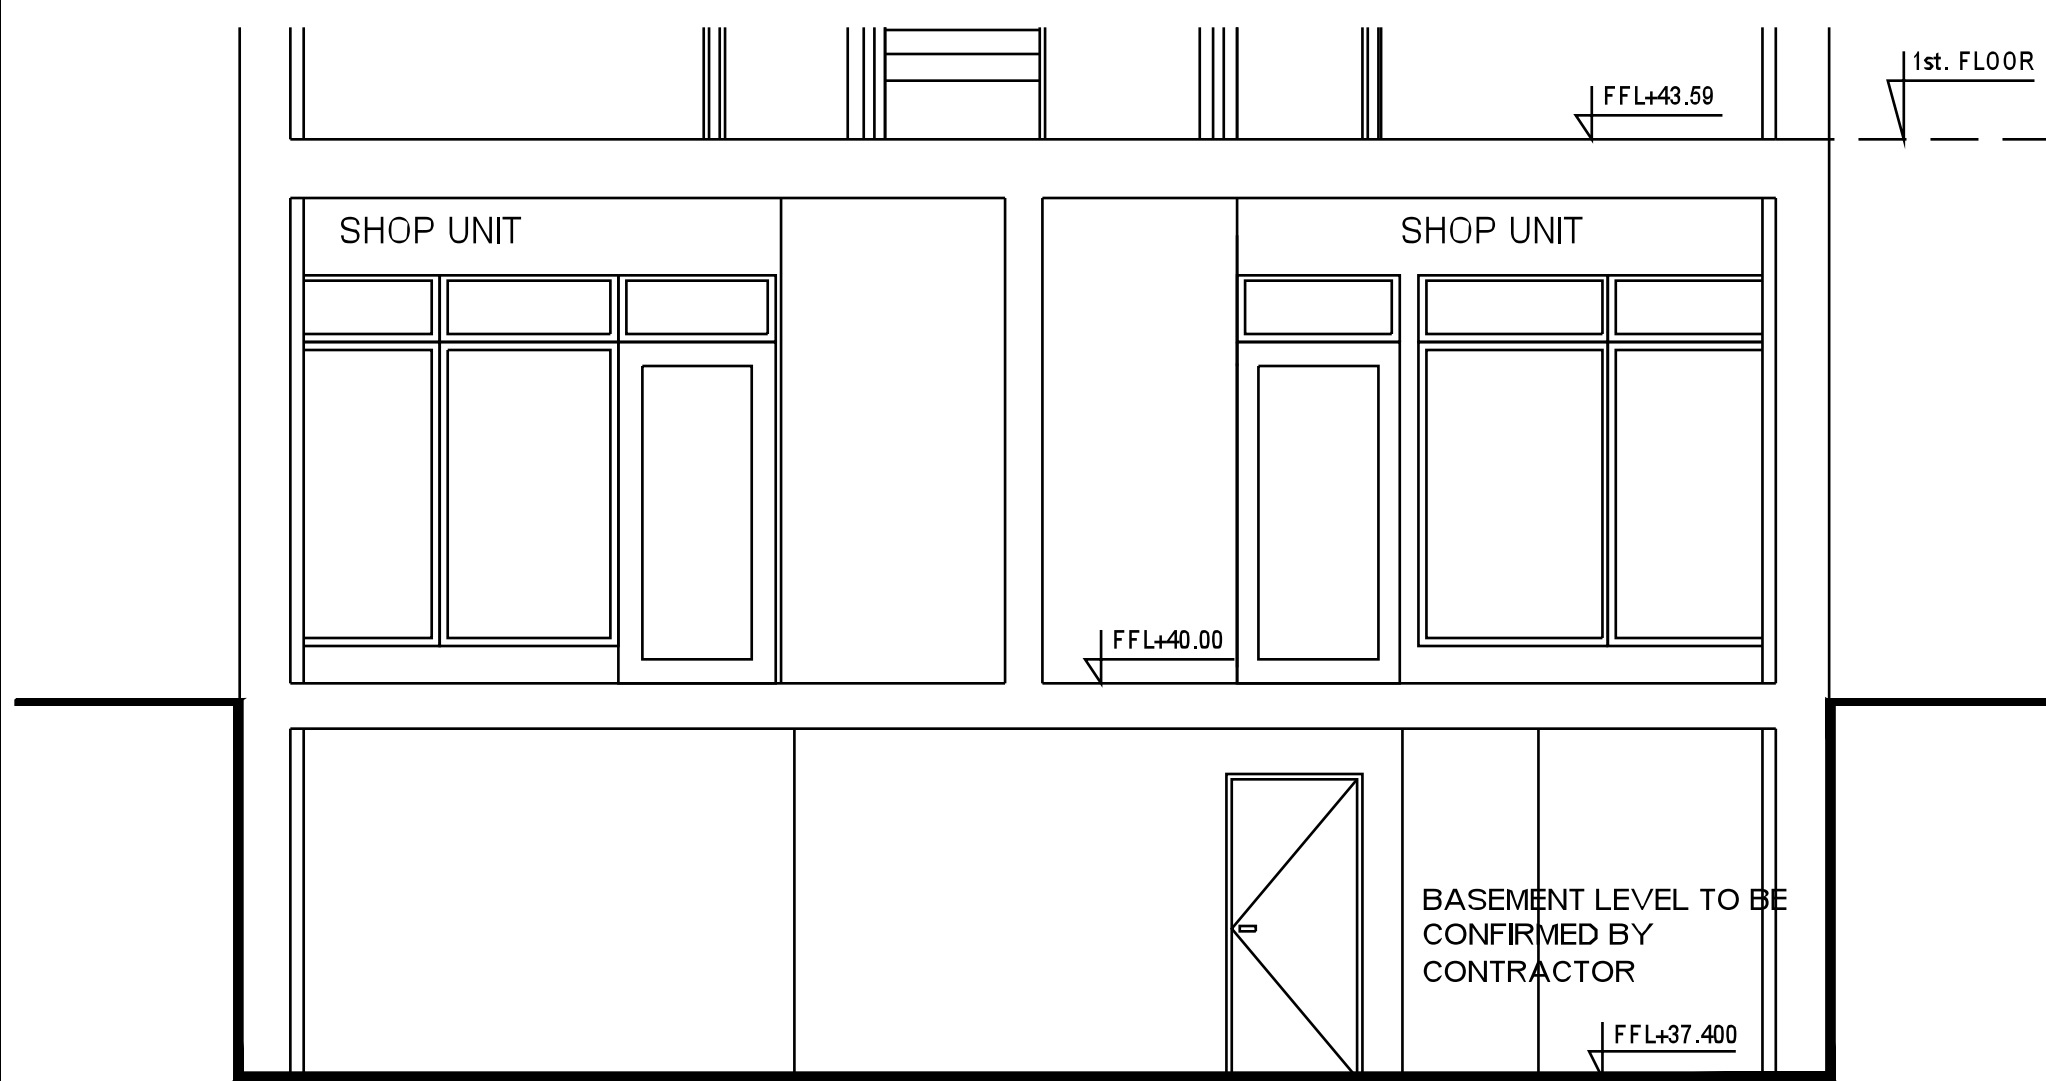


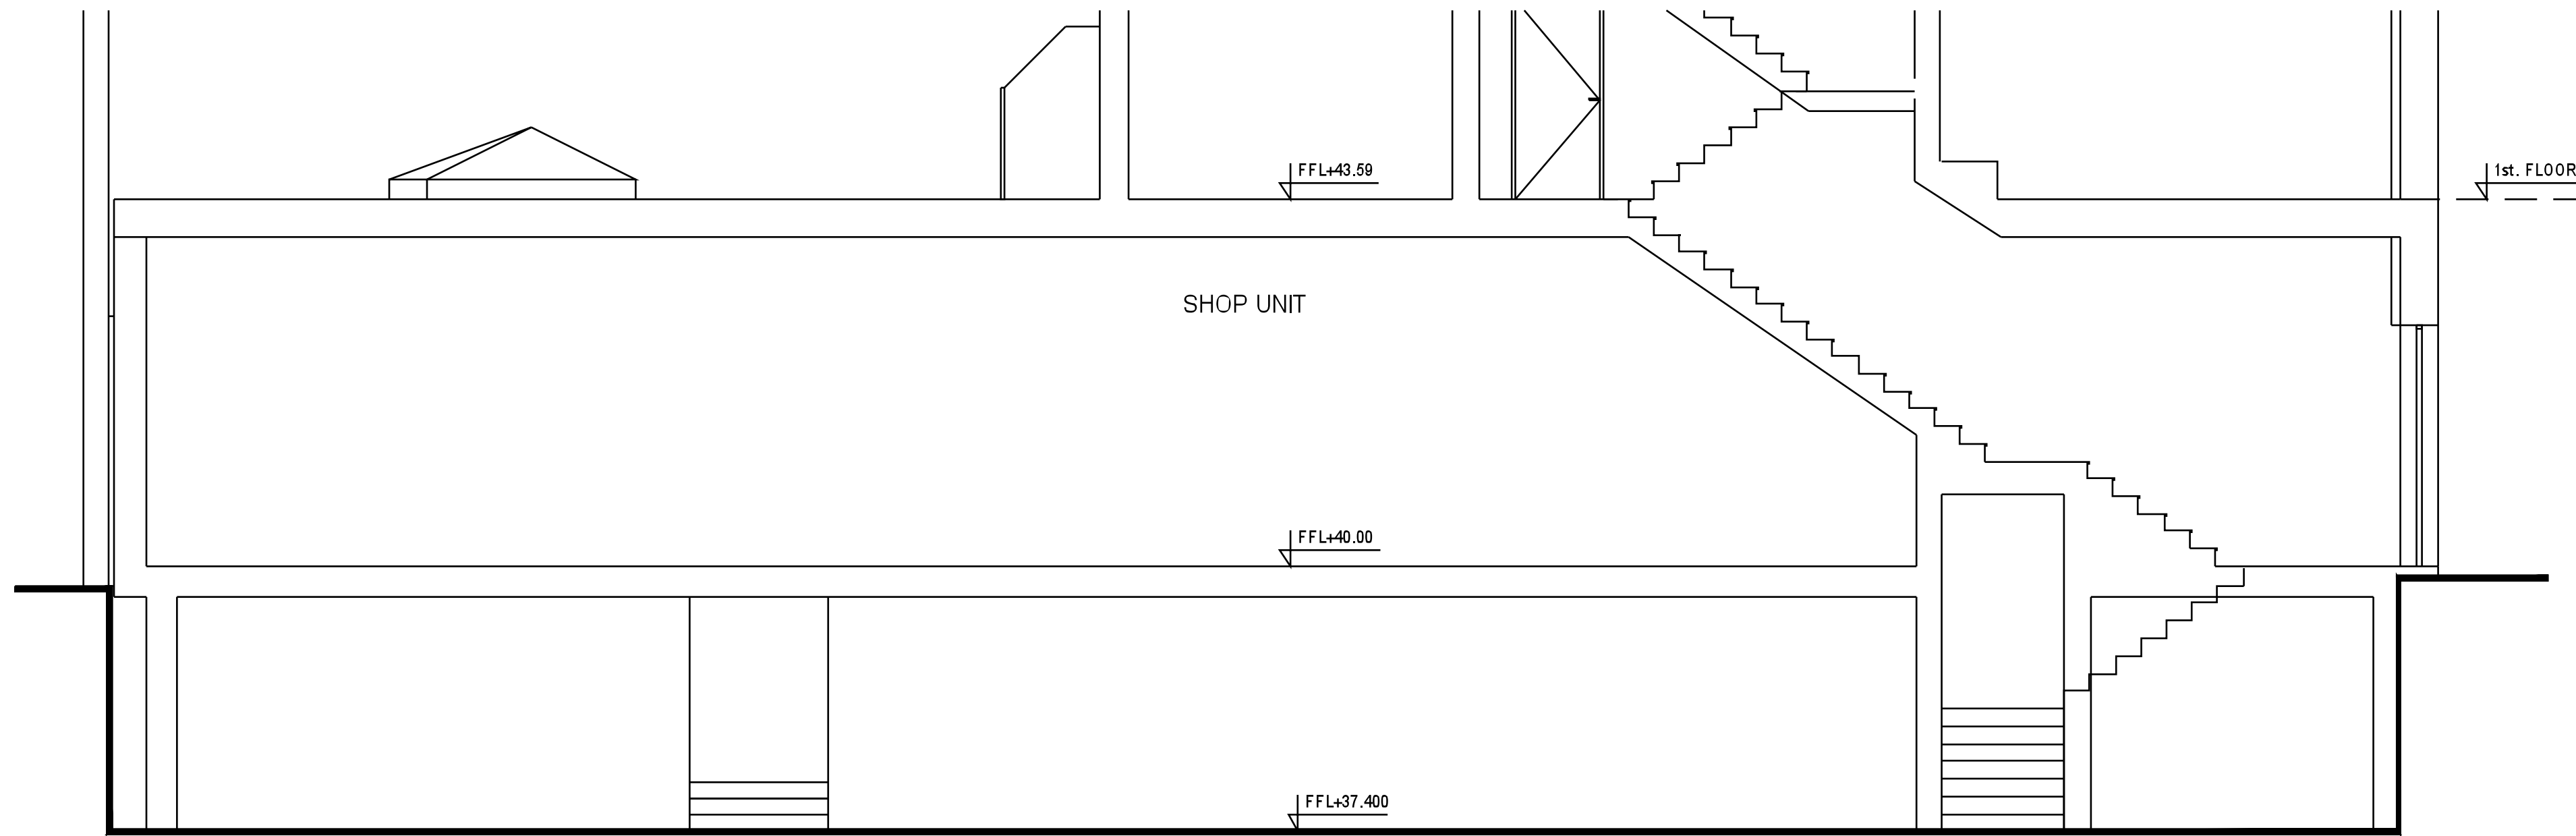

PROPOSED SECTION B-B
Scale 1:50

11-13CAMDEN HIGH STREET

LONDON

DATE17-10-2011

FILE0001_11-13_CamdenHighStreet.dwg

LAYOUT

SCALE1:50

PROP. TRANSVERSAL & LONGITUDINAL SECTION

DRAWING NR. 0001/09

#	Date	REVISION
0		
1		
2		
3		
4		
5		
6		
7		
8		
9		