


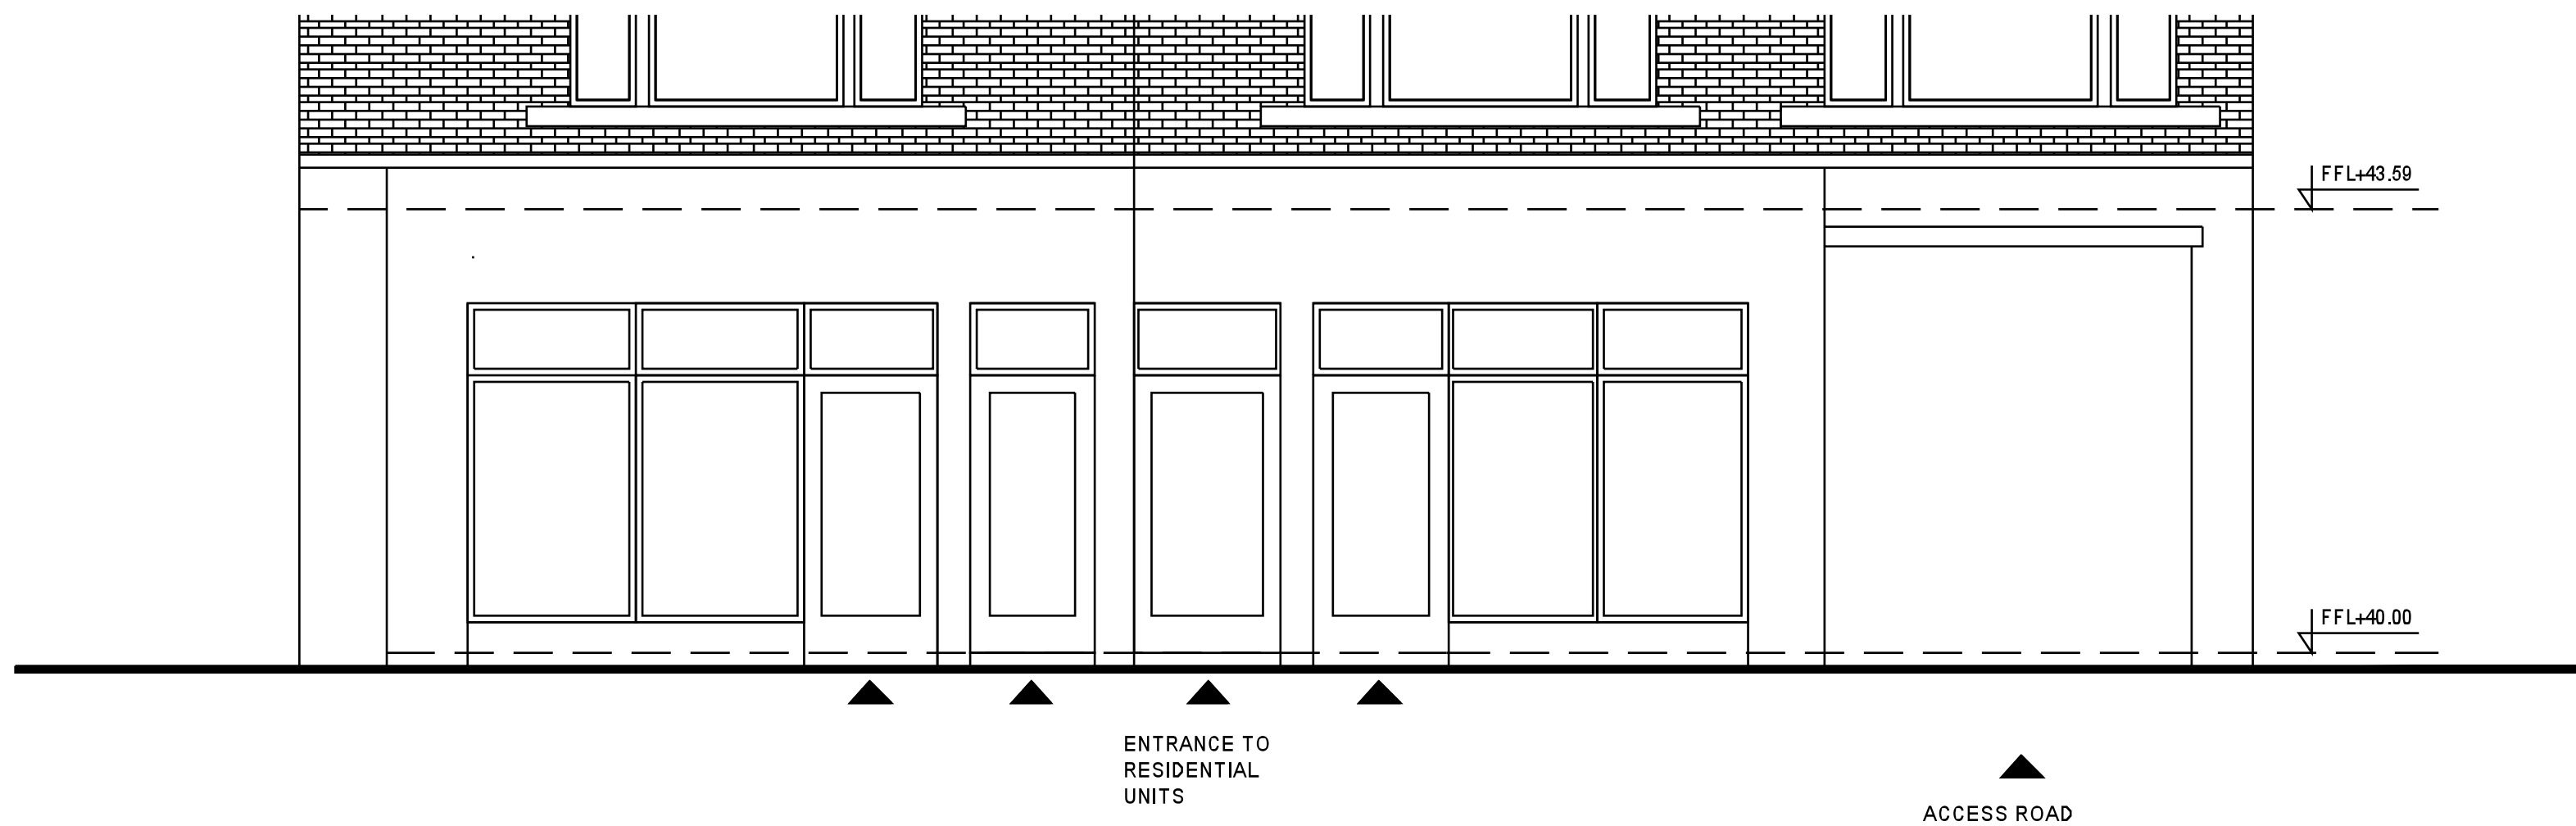

11-13 CAMDEN HIGH STREET
LONDON

DATE	17-10-2011
FILE	0001_11-13_CamdenHighStreet.dwg
LAYOUT	
SCALE	1:50

PROP. FRONT ELEVATION
DRAWING NR. 0001/10

#	Date	REVISION
0		
1		
2		
3		
4		
5		
6		
7		
8		
9		