



01 | ELEVATION : EAST BAY : ARCH 3 : LOOKING SOUTH

02 | SECTION : EAST BAY : ARCH 3 CENTRELINE : LOOKING WEST

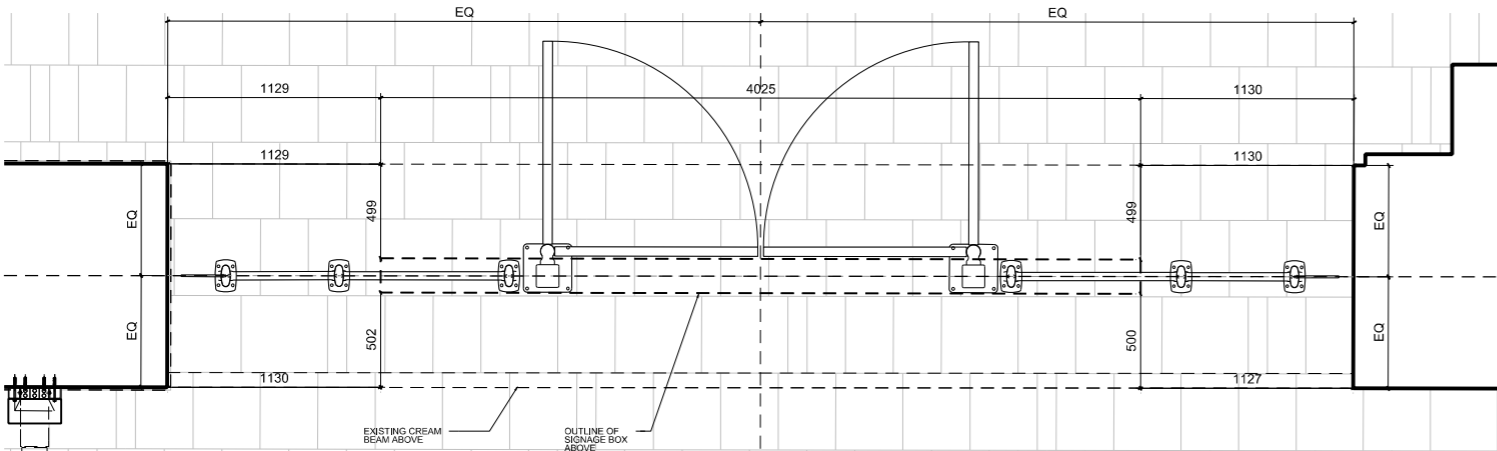

03 | PLAN : EAST BAY : ARCH 3

DO NOT SCALE FROM THIS DRAWING

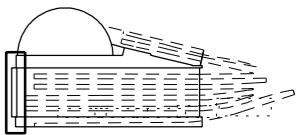

0 0.1m 0.5m 1m

Notes.

1. Contractor to confirm length of hangers to brickwork by site survey
2. Signage panel typographic set out as per 'Design Guidelines & Specification Managed Station Wayfindings' dated 02.03.2011 prescribed by ERI-114
3. Signage box detailing by specialist contractor
4. Refer to CORUS calculations for fixing details.
5. Refer to drawing 7110 for construction details.
6. All 'Way Out' gate line signs will be set consistent level to suit minimum height above FFL is 116,820 + 2,890 = 119,710 to underside.
7. See ENG-CAL-COR-MTH-CBSA-6793 for fixity of signage to substrate and calculations by CORUS.

02	08-09-11	OR	JA	SG
APPROVED FOR CONSTRUCTION				
01	12-08-11	OR	JA	SG
FORM B				
00	17-05-11	OR	AB	SS
FOR INFORMATION				
NR Wayfinding Strategy Change, as per ER-42				
Issue	Date	By	Chkd	Appd

Client



VINCI CONSTRUCTION UK LIMITED
Cubitt House
1 Battle Bridge Road
London
NIC 4AH

Author

JOHN MCASLAN + PARTNERS

7-9 William Road
London NW1 3ER
T +44 (0)20 7313 6000
F +44 (0)20 7313 6001
www.mcaslan.co.uk

Consultant

CORUS
Railway Infrastructure Services
PO Box 298
York
YO1 6YH
T: 01904 454600
F: 01904 454601

Job Title

**Kings Cross Package 3
Signage**

Drawing Title

**General Arrangement & Details
Southern Concourse Gate line
Exit Sign
DR-01.03**

Scale at A1 1:20

CCMS No

...

Drawing Status

FORM B - SIGNAGE

VCI Job No	Drawing No	Rev.
VA 001	ENG-DWG-VCI-KX3-CAD-7113	02