


03 | SECTION DETAIL - SCALE 1:1

04 | LS-06 "IN AN EMERGENCY" SIGN ELEVATION : TYPOGRAPHIC SETOUT - SCALE 1:1


05 | LS-07.01 "NO EXIT" SIGN ELEVATION : TYPOGRAPHIC SETOUT - SCALE 1:1

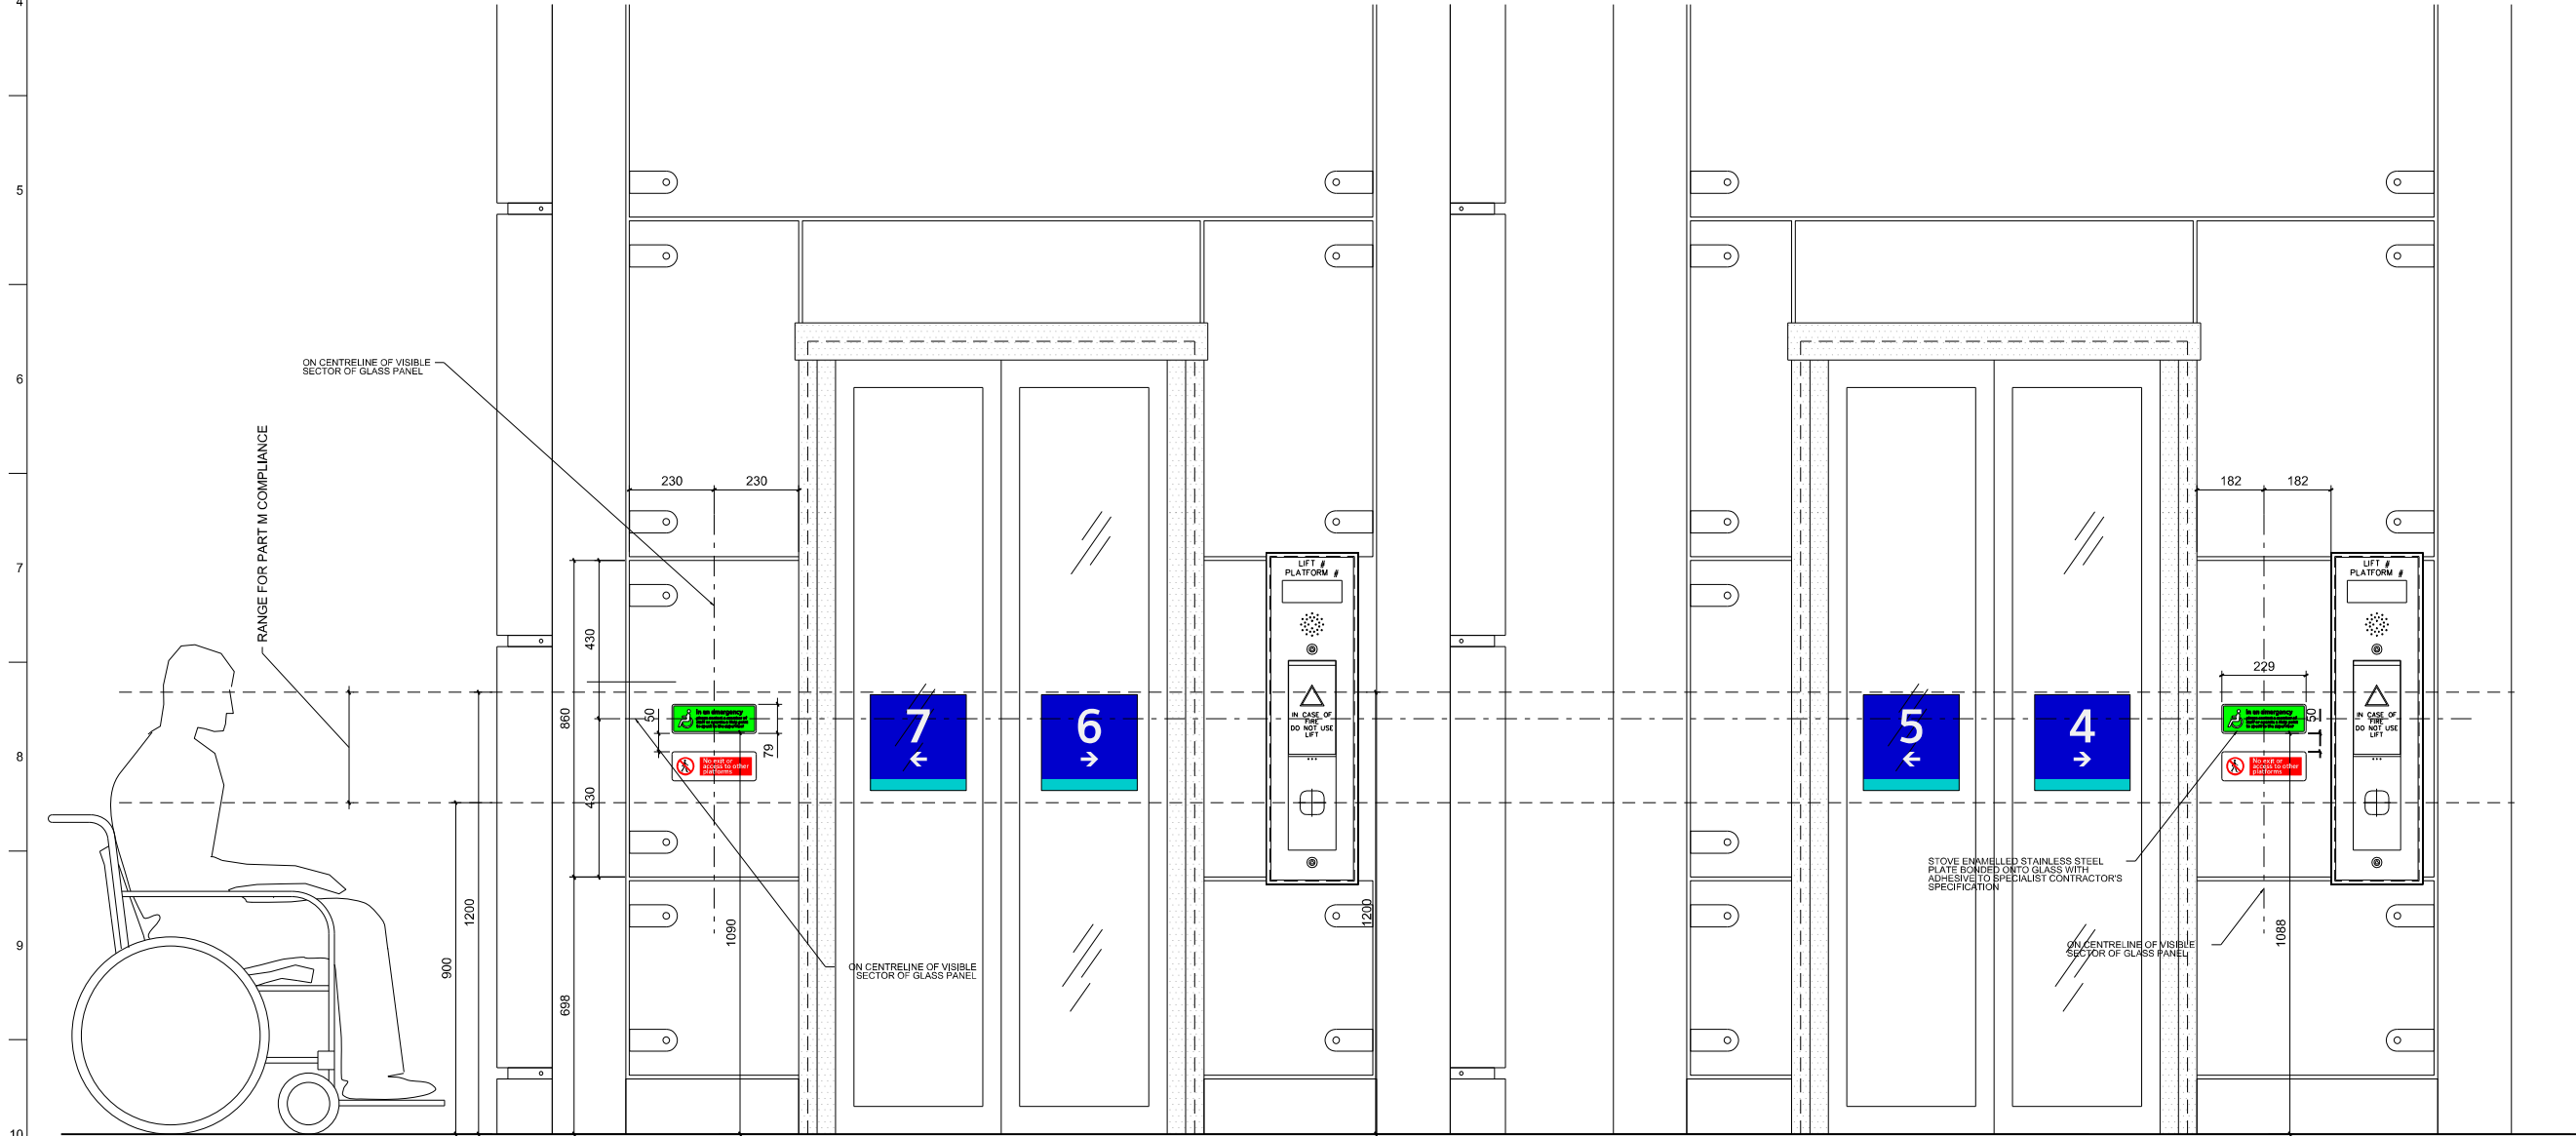

01 | SIGN SETOUT ON MIP ELEVATION : PLATFORMS 1, 2/3, 6/7 & 8 - SCALE 1:10

02 | SIGN SETOUT ON MIP ELEVATION : PLATFORMS 4/5 - SCALE 1:10

DO NOT SCALE FROM THIS DRAWING

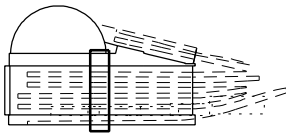

- Notes.
- All dimensions to be site measured.
 - Signage panel typographic set out as per 'Design Guidelines & Specification Managed Station Wayfindings' dated 02.03.2011 prescribed by ERF-114

01	08-09-11	OR	JA	SG
APPROVED FOR CONSTRUCTION				
00	12-08-11	OR	JA	SG
FORM B - SIGNAGE				
Issue	Date	By	Chid	Appd

Client

Network Rail

VINCI CONSTRUCTION UK
LIMITED
Cubitt House
1 Battle Bridge Road
London
NIC 4AH

Author

JOHN MCASLAN + PARTNERS

7-9 William Road
London NW1 3ER
T +44 (0)20 7313 6000
F +44 (0)20 7313 6001
www.mcaslan.co.uk

Consultant

CORUS

Railway Infrastructure
Services
PO Box 298
York
YO1 6YH
T: 01904 454600
F: 01904 454601

Job Title

Kings Cross Package 3
Signage

Drawing Title

General Arrangement & Details
MIP Lift Platform Level
"In an Emergency" & "No Exit" Sign
LS-06.01-05 & LS-07.01-05

Scale at A1

1:1 & 1:10

CCMS No

...

Drawing Status

APPROVED FOR CONSTRUCTION

VCAK Job No	Drawing No	Rev.
VA 001	ENG-DWG-VCAK-KX3-CAD-7161	01