
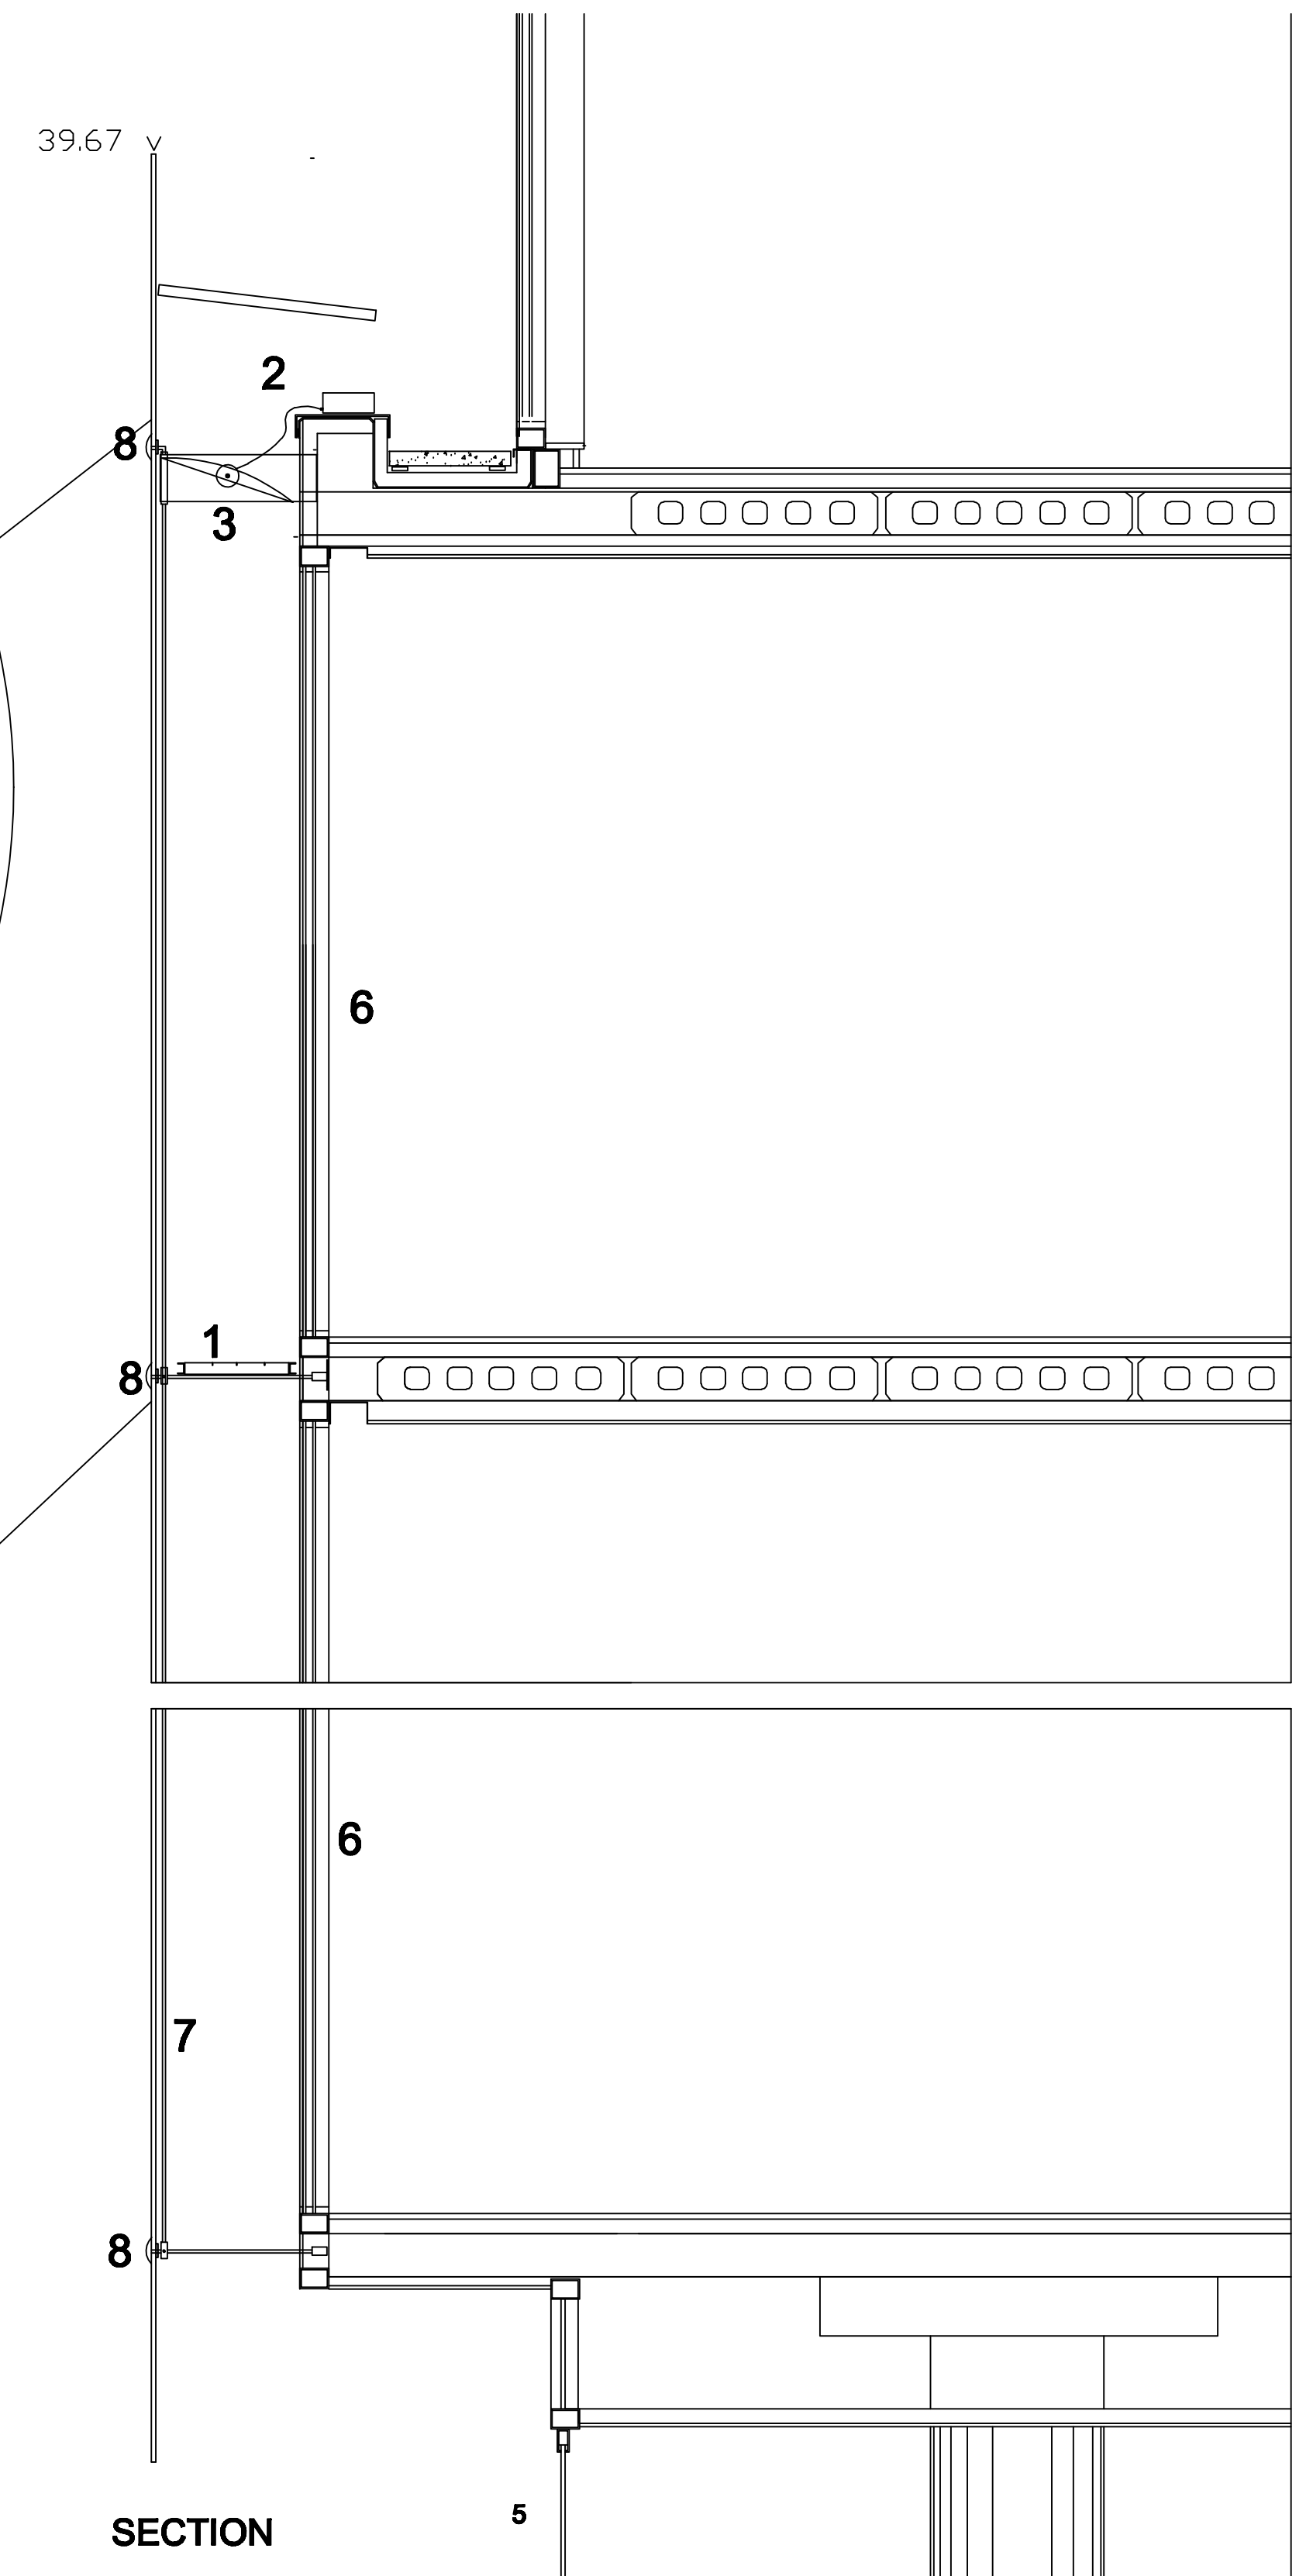
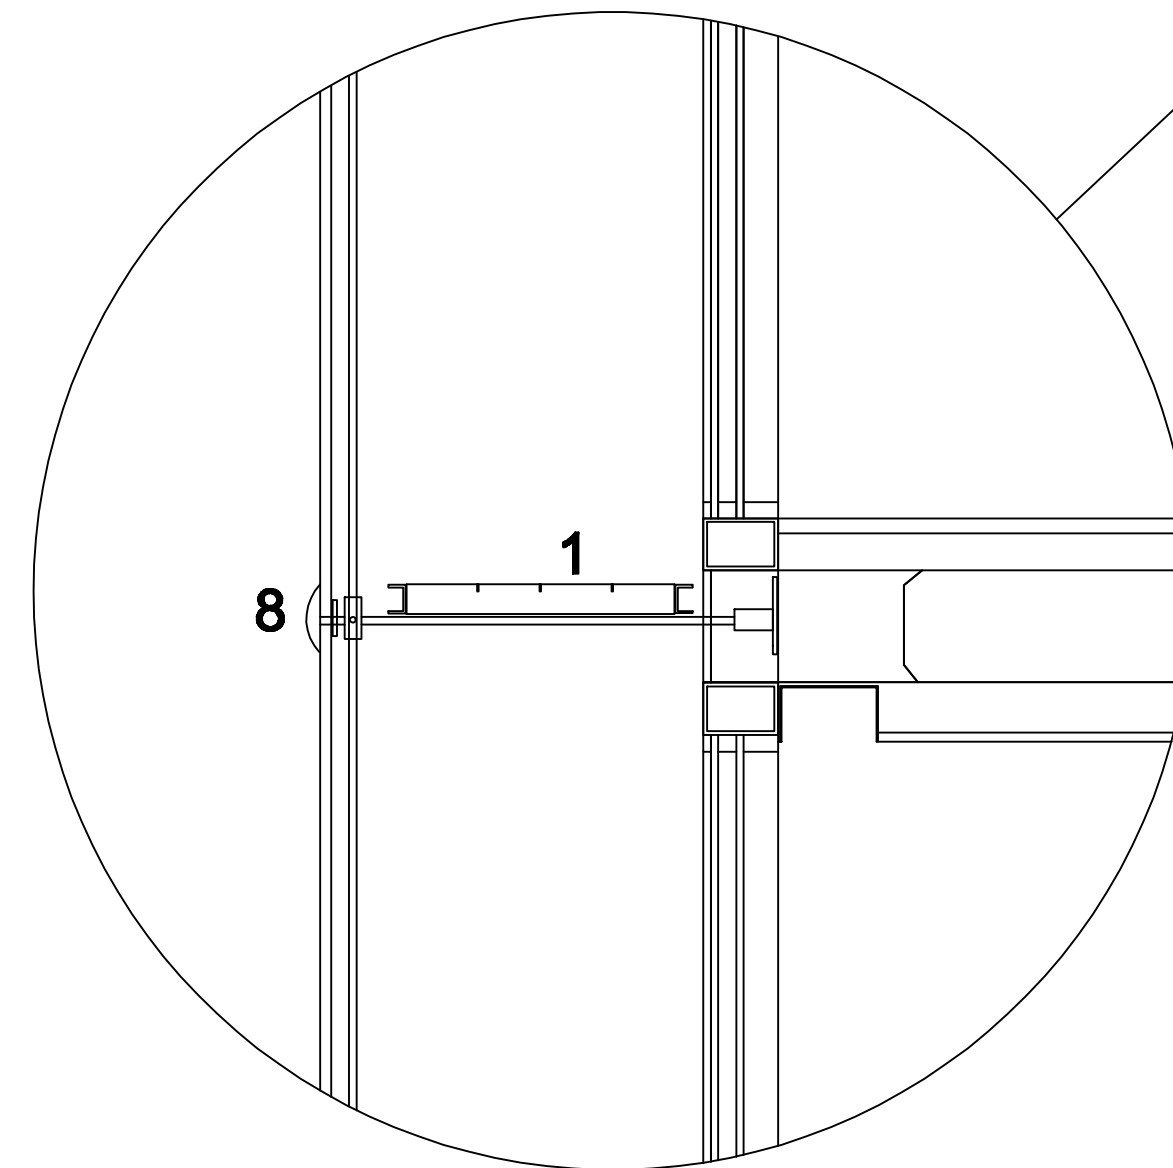


PLAN

1. 30mm cast acrylic/recycled glass panel
Fritted white @ rear
2. BMS Variable vent & actuator
3. 30/170 steel flat cantilver beam /cable mount
4. maintenance deck *Teaco* grate
5. Retail facade system
6. SSG Curtail wall system 2x6mm laminated +24mm cavity
7. 18mm dia s/steel lateral loading cable
8. Cast cable joint lock and panglazed compression knuckle

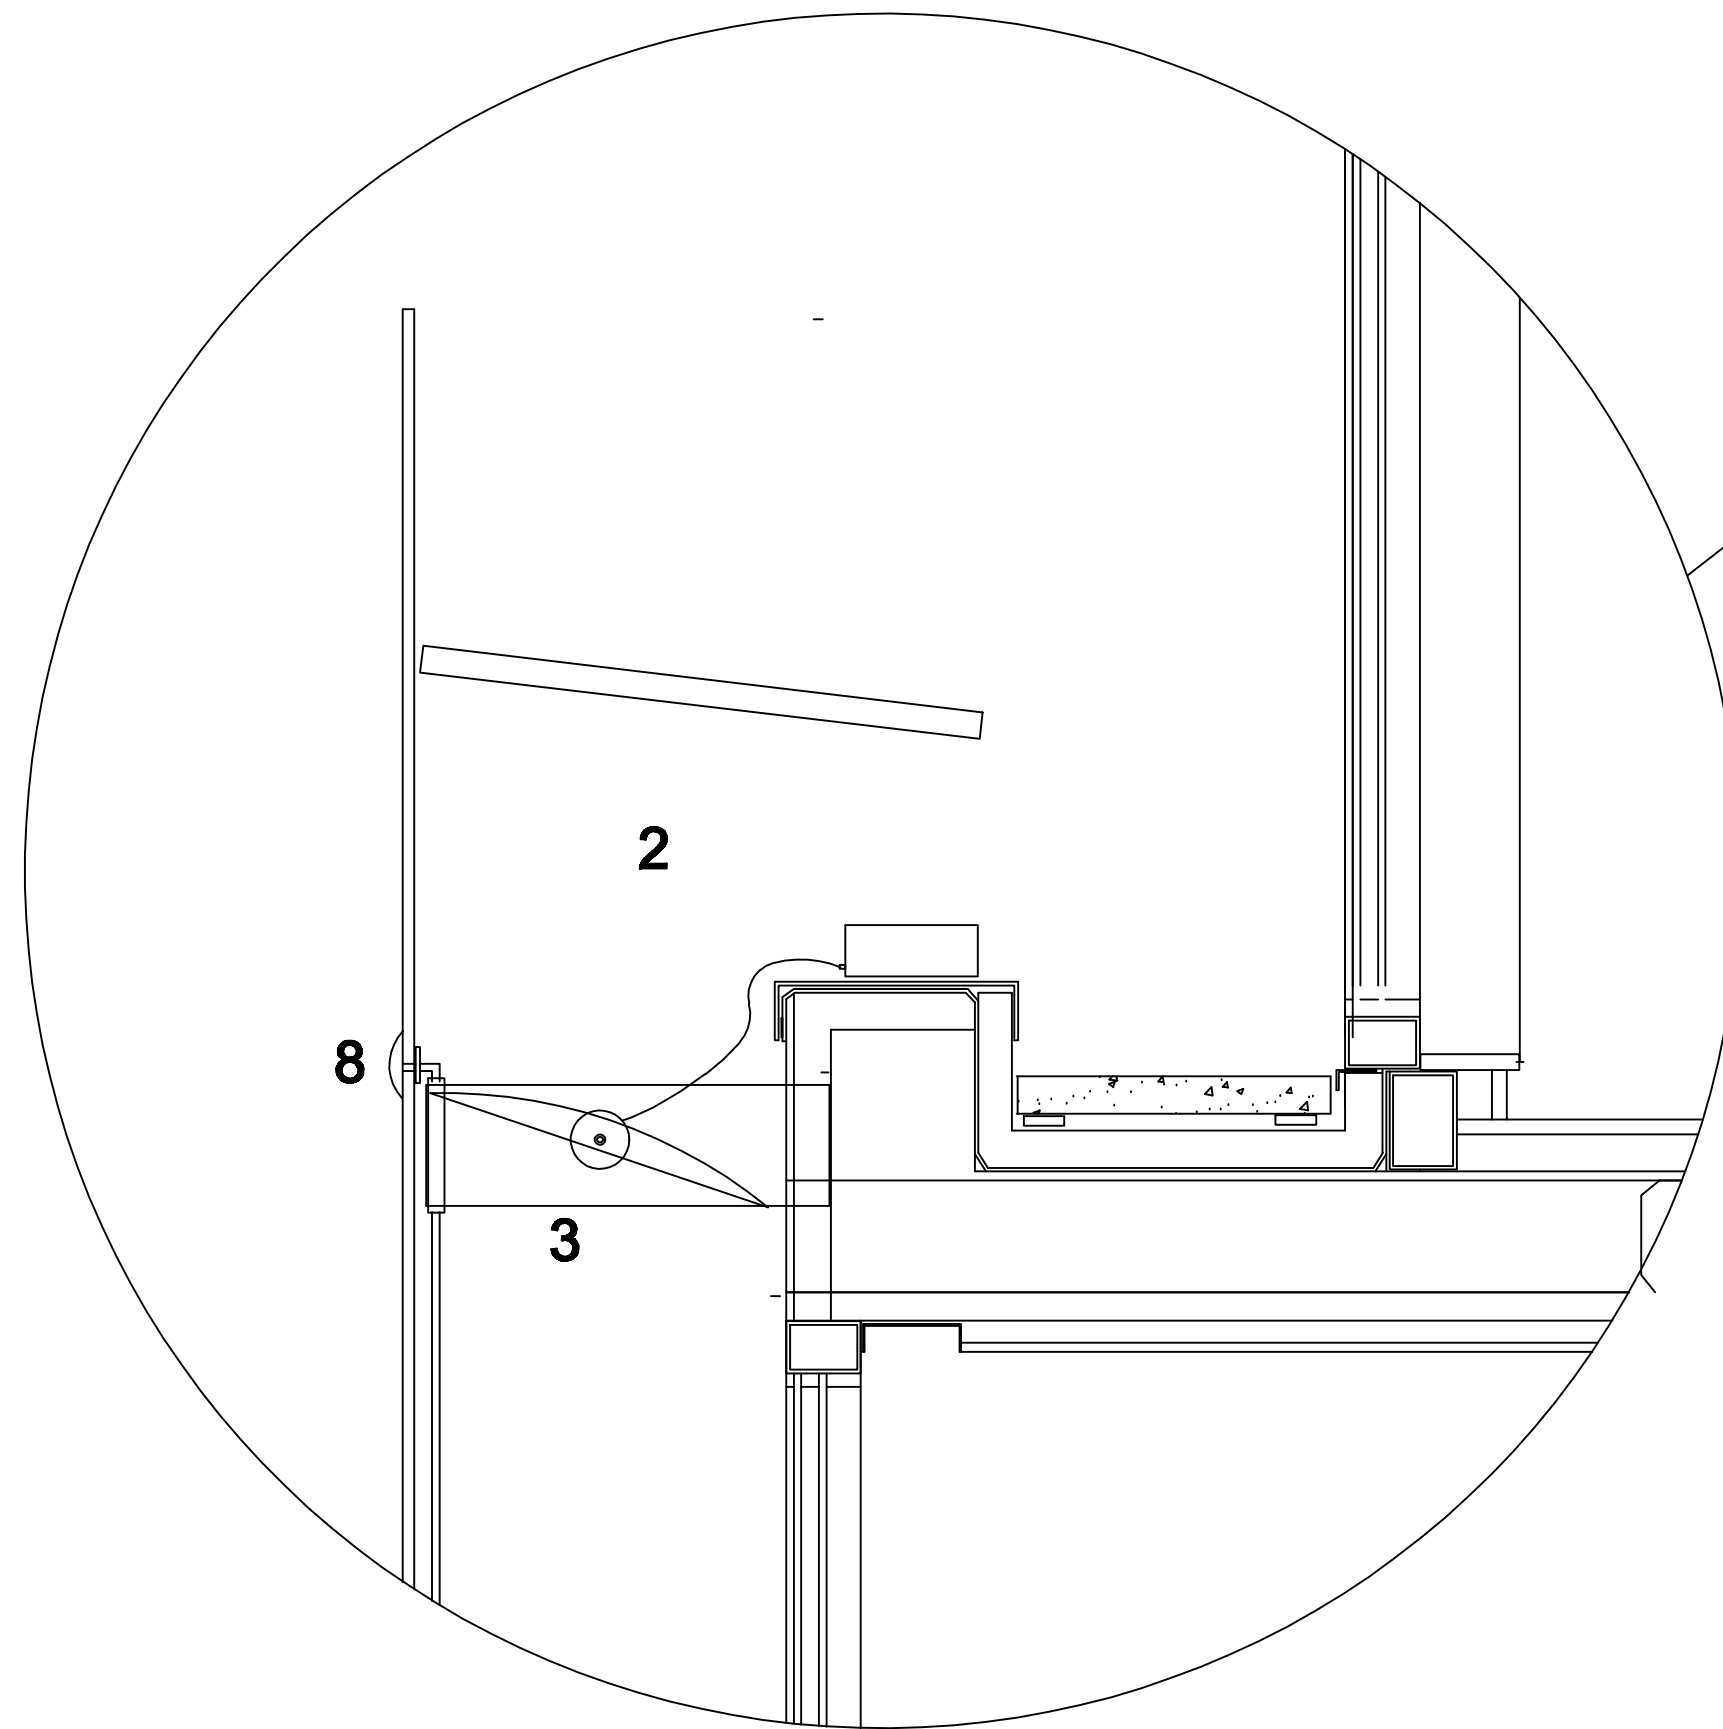

SECTION

Project

1 -11 EUSTON ROAD NW1

Drawing Title

PROPOSED
FACADE SCREEN
DETAIL

Scale NTS @A1

Date

Drawn by

Revision

Drawing No.

P/118