


Notes

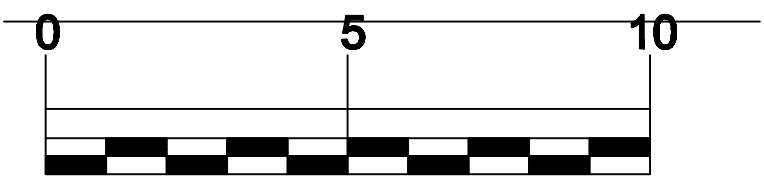

Project
1 -11 EUSTON ROAD NW1

Drawing Title
PROPOSED SECTION AA
SE - NW

Scale1:125 @ A1	Drawing No.
1:250 @ A3	P/133
Date	
Revision	