

Index



Drawing No.	Drawing Title	Description
B00078/01	Block Plan	Photo of site from above
B00078/02	Roof Plan	Drawing of site from above showing equipment positions
B00078/03	Aerial, Satellite & Cabinet Location	Aerial, dish and cabinet proposed location.
B00078/04	Aerial, Satellite & Cabinet Location - NW Elevation	Drawing showing location of aerial, satellite & cabinet on the NW Elevation
B00078/05	SW Elevation – Existing Equipment	View existing equipment on the elevation
B00078/06	SW Elevation	View of proposed cable route and table of cable loom sizes.
B00078/07	Aerial and dish sizes and measurements	Measurements of aerial and dish typical mounting/height
E00017/10	Location Plan	Location plan @ 1:1250

Avonline, 42-44 Ashton Vale Road, Ashton Vale, Bristol, Somerset, BS3 2AX T:0117 953 1111 F:0117 953 0307

Drawing Number	B00078/00	Site Address	54-65 Mornington Street Camden NW1 7QA		
Date	17-06-11	Client	LBC	Surveyed by	Tye Hampton
Number of points	12	System Type	9 wire	Drawn by	Tye Hampton


Block Plan



Avonline, 42-44 Ashton Vale Road, Ashton Vale, Bristol, Somerset, BS3 2AX T:0117 953 1111 F:0117 953 0307

Drawing Number	B00078/01	Site Address	54-65 Mornington Street Camden NW1 7QA		
Date	17-06-11	Client	LBC	Surveyed by	Tye Hampton
Number of points	12	System Type	9 wire	Drawn by	Tye Hampton

Roof Plan

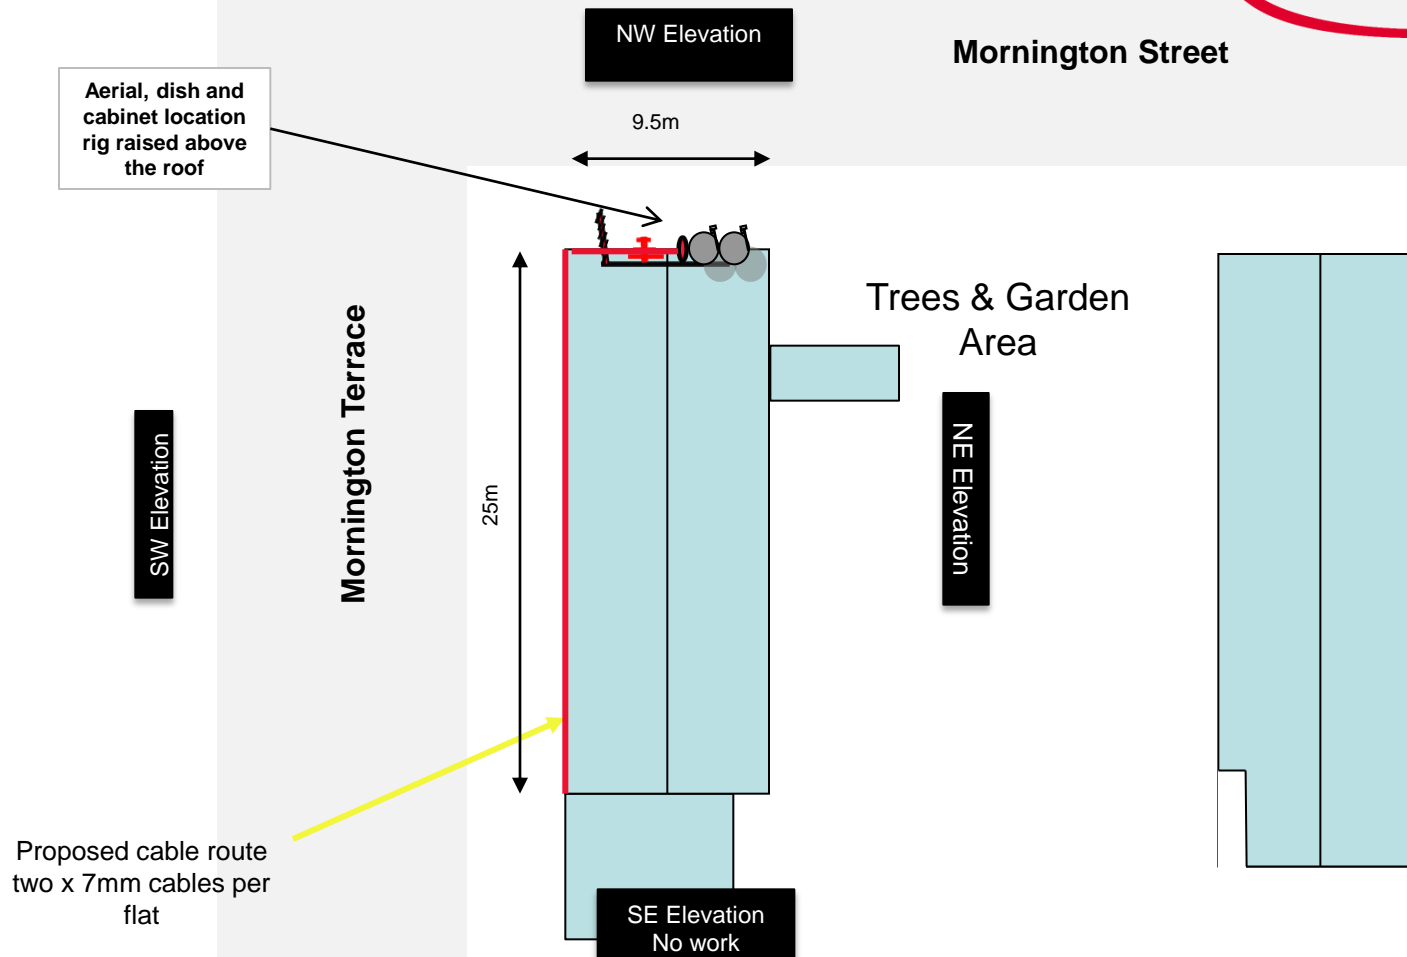

Avonline, 42-44 Ashton Vale Road, Ashton Vale, Bristol, Somerset, BS3 2AX T:0117 953 1111 F:0117 953 0307

Drawing Number

B00078/02

Site Address

54-65 Morningning Street Camden NW1 7QA

Date

17-06-11

Client

LBC

Surveyed by

Tye Hampton

Number of points

12

System Type

9 wire

Drawn by

Tye Hampton


Aerial, Satellite & Cabinet Location



Avonline, 42-44 Ashton Vale Road, Ashton Vale, Bristol, Somerset, BS3 2AX T:0117 953 1111 F:0117 953 0307

Drawing Number	B00078/03	Site Address	54-65 Mornington Street Camden NW1 7QA		
Date	17-06-11	Client	LBC	Surveyed by	Tye Hampton
Number of points	12	System Type	9 wire	Drawn by	Tye Hampton

Aerial, Satellite & Cabinet Location – NW Elevation

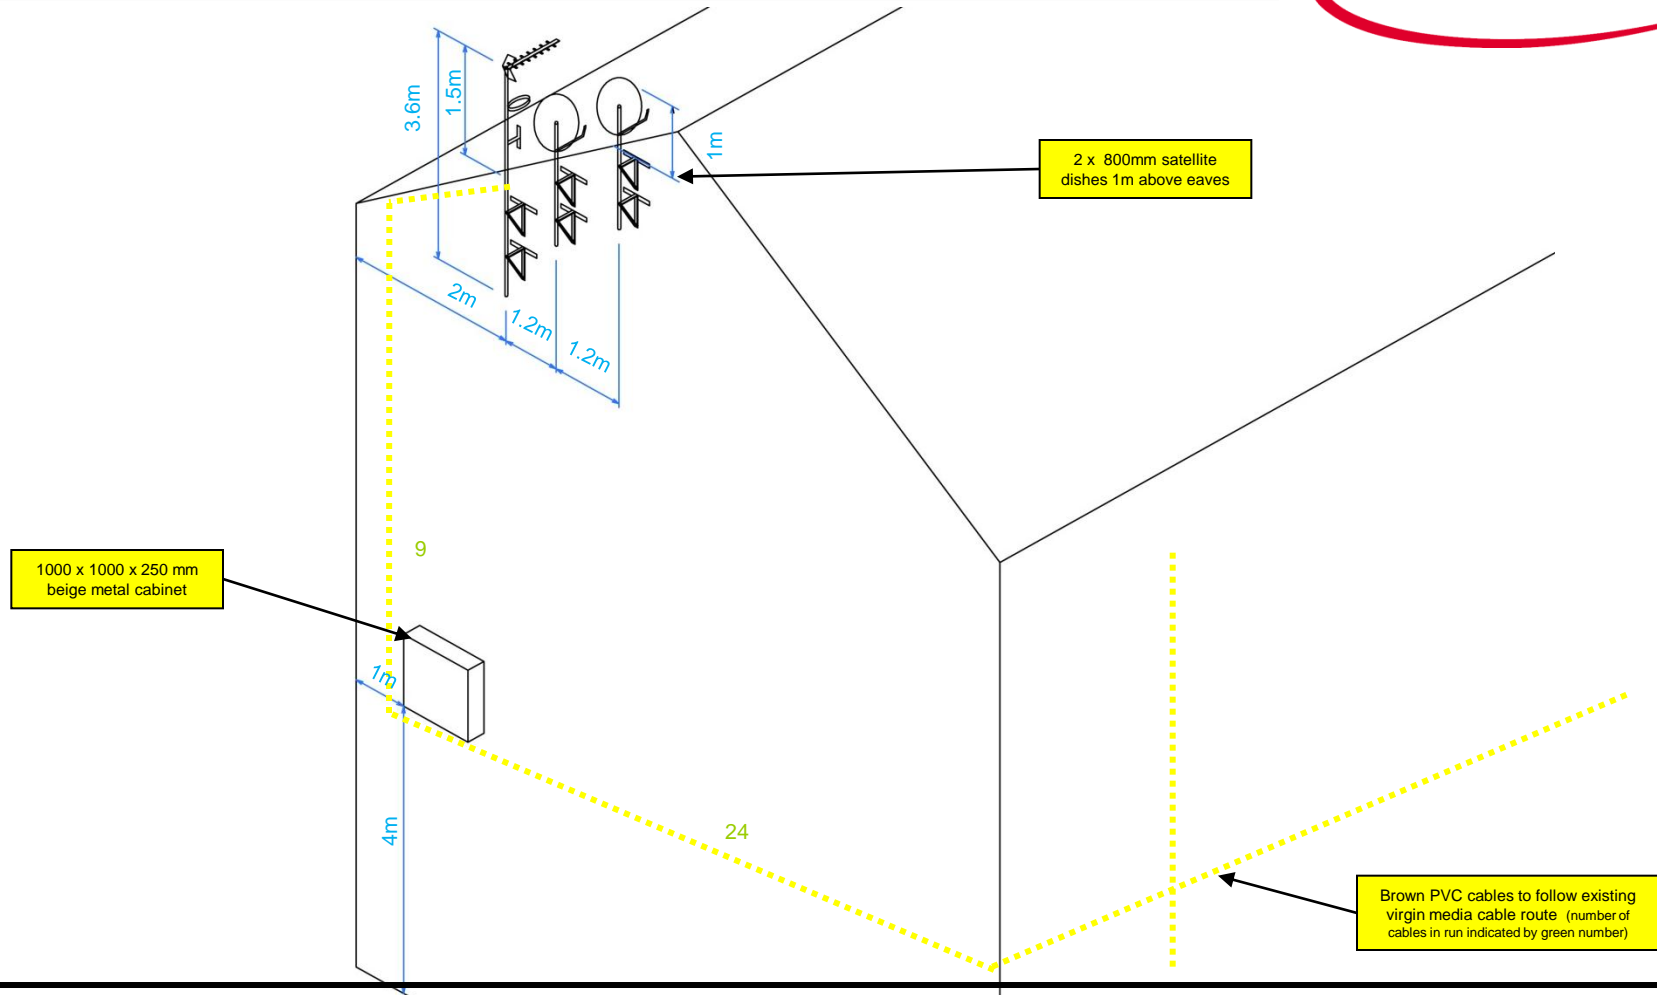

Avonline, 42-44 Ashton Vale Road, Ashton Vale, Bristol, Somerset, BS3 2AX T:0117 953 1111 F:0117 953 0307

Drawing Number	B00078/04	Site Address	54-65 Mornington Street Camden NW1 7QA
Date	17-06-11	Client	LBC
Number of points	12	System Type	9 wire
		Surveyed by	Tye Hampton
		Drawn by	Tye Hampton

SW Elevation – Existing Equipment



Avonline, 42-44 Ashton Vale Road, Ashton Vale, Bristol, Somerset, BS3 2AX T:0117 953 1111 F:0117 953 0307

Drawing Number

B00078/05

Site Address

54-65 Mornington Street Camden NW1 7QA

Date

17-06-11

Client

LBC

Surveyed by

Tye Hampton

Number of points

12

System Type

9 wire


Drawn by

Tye Hampton

SW Elevation



Brown PVC cables to follow existing Virgin Media Cables

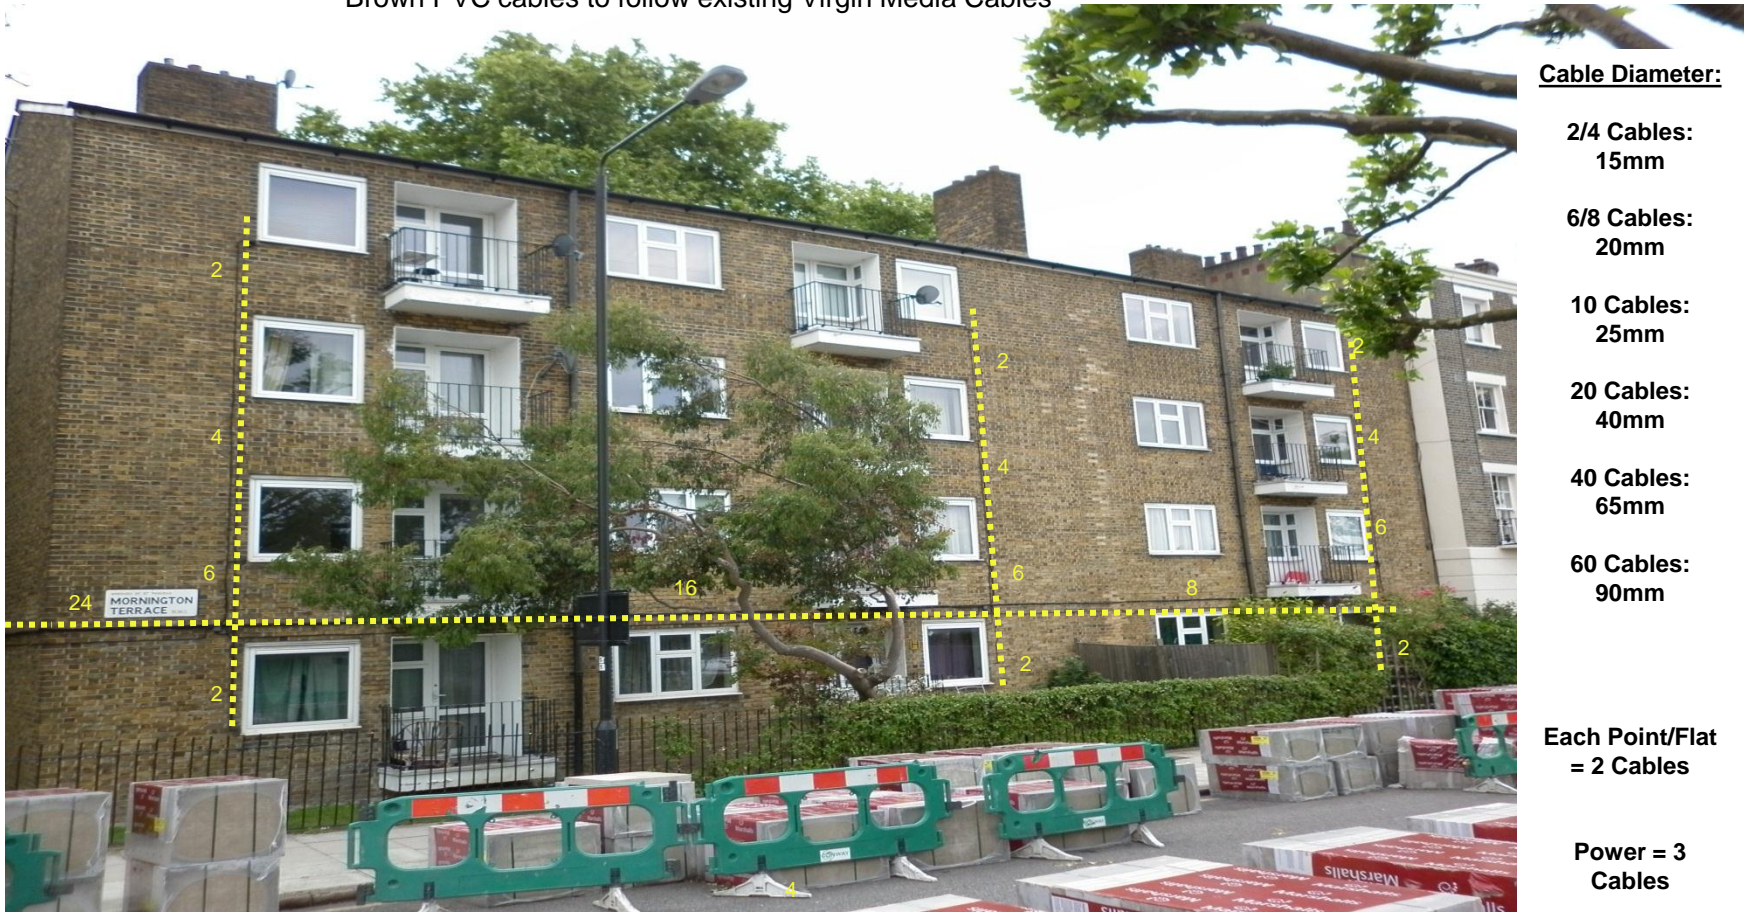

Cable Diameter:

2/4 Cables:
15mm

6/8 Cables:
20mm

10 Cables:
25mm

20 Cables:
40mm

40 Cables:
65mm

60 Cables:
90mm

Each Point/Flat
= 2 Cables

Power = 3
Cables

Avonline, 42-44 Ashton Vale Road, Ashton Vale, Bristol, Somerset, BS3 2AX T:0117 953 1111 F:0117 953 0307

Drawing Number

B00078/06

Site Address

54-65 Mornington Street Camden NW1 7QA

Date

17-06-11

Client

LBC

Surveyed by

Tye Hampton

Number of points

12



System Type

9 wire

Drawn by

Tye Hampton

Aerial and dish sizes and measurements

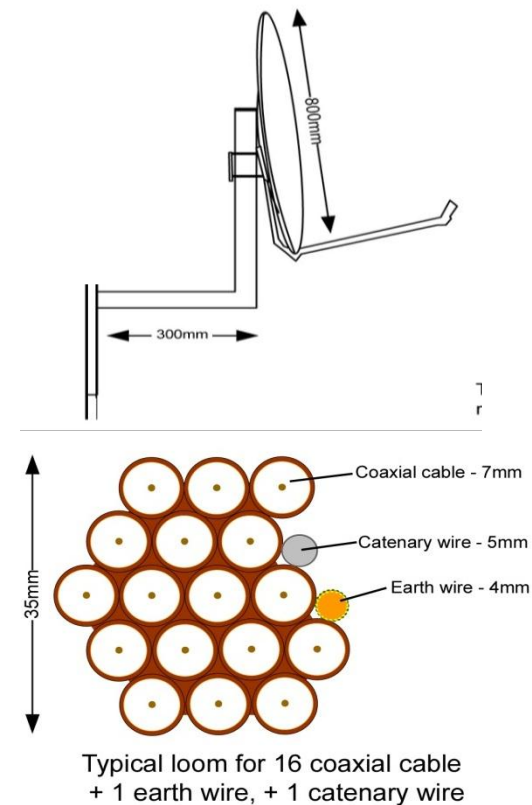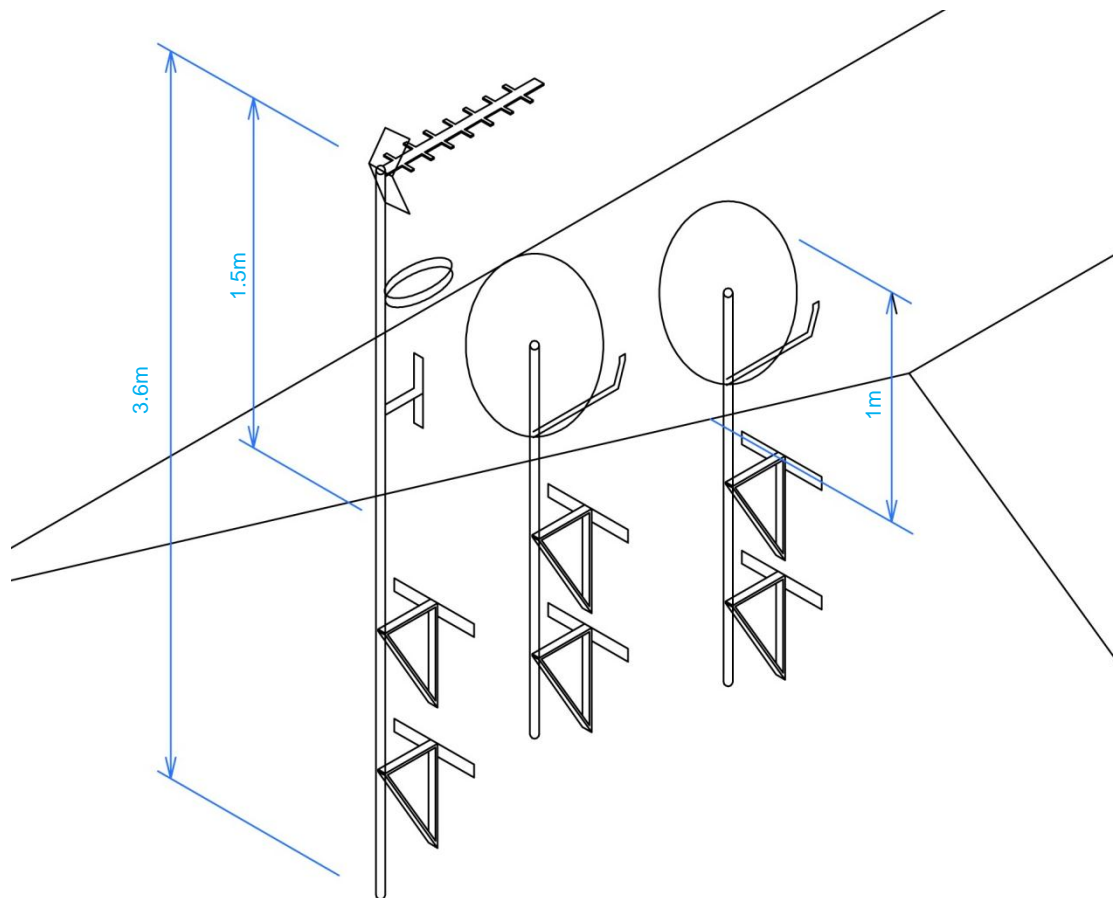

Avonline, 42-44 Ashton Vale Road, Ashton Vale, Bristol, Somerset, BS3 2AX T:0117 953 1111 F:0117 953 0307

Drawing Number

B00078/07

Site Address

54-65 Mornington Street Camden NW1 7QA

Date

17-06-11

Client

LBC

Surveyed by

Tye Hampton

Number of points

12

System Type

9 wire

Drawn by

Tye Hampton