


REVISIONS

Rev.	Date	By
A	01.11.11	LV

A - Section updated to reflect internal layout changes including relocation of rear staircase and amended design of rear extension.

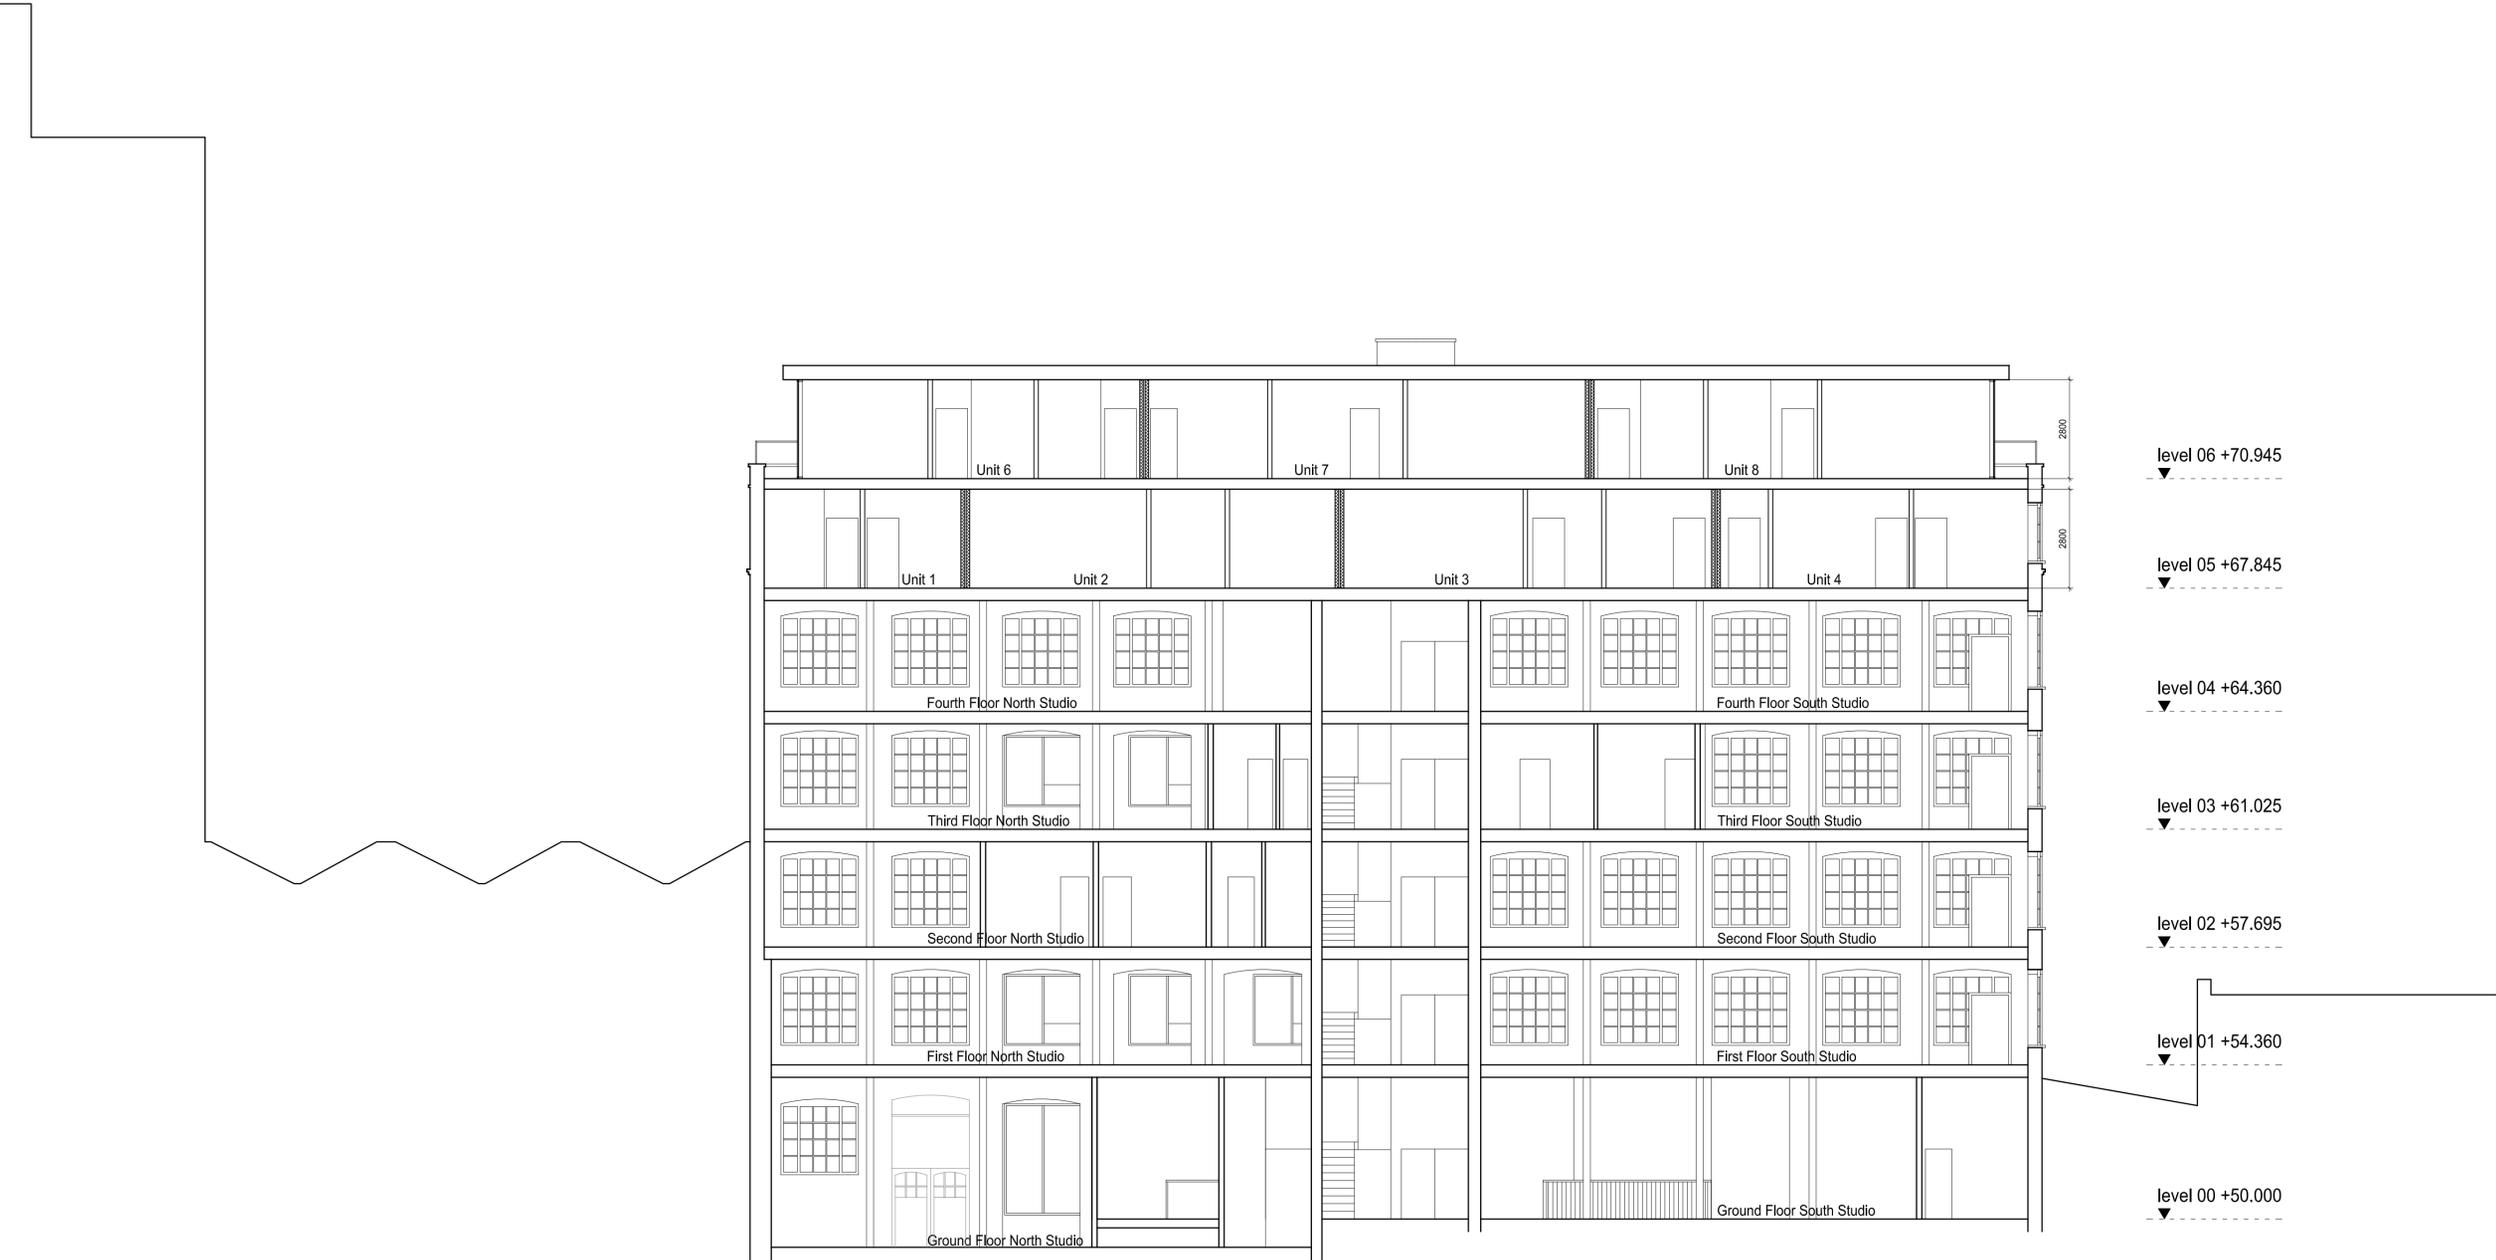

PROPOSED A-A' SECTION

PLANNING APPLICATION

ALL DIMENSIONS TO BE CHECKED ON SITE  
 WORK TO FIGURED DIMENSIONS ONLY  
 REPORT DISCREPANCIES TO THE ARCHITECT  
 AT ONCE BEFORE PROCEEDING

Contemporary Design Solutions



46 Great Marlborough Street  
 London  
 W1F 7JW  
 Telephone: 020 7494 9000 Fax: 020 7494 4944

Client

RISETALL LTD

Project Title  
 Mixed-use residential extension  
 10A Belmont Street,  
 LONDON NW1

Drawing Title

Proposed AA' Section

Scale: 1: 100@A1, 1:200@A3 Date: August 2011

Drawn	Checked	Drawn	Checked
LV	DL	LV	DL

Drawing No. 110210-A(GA)300 Rev. A



CAD plot date: 02 Nov 2011 - 03:24pm