


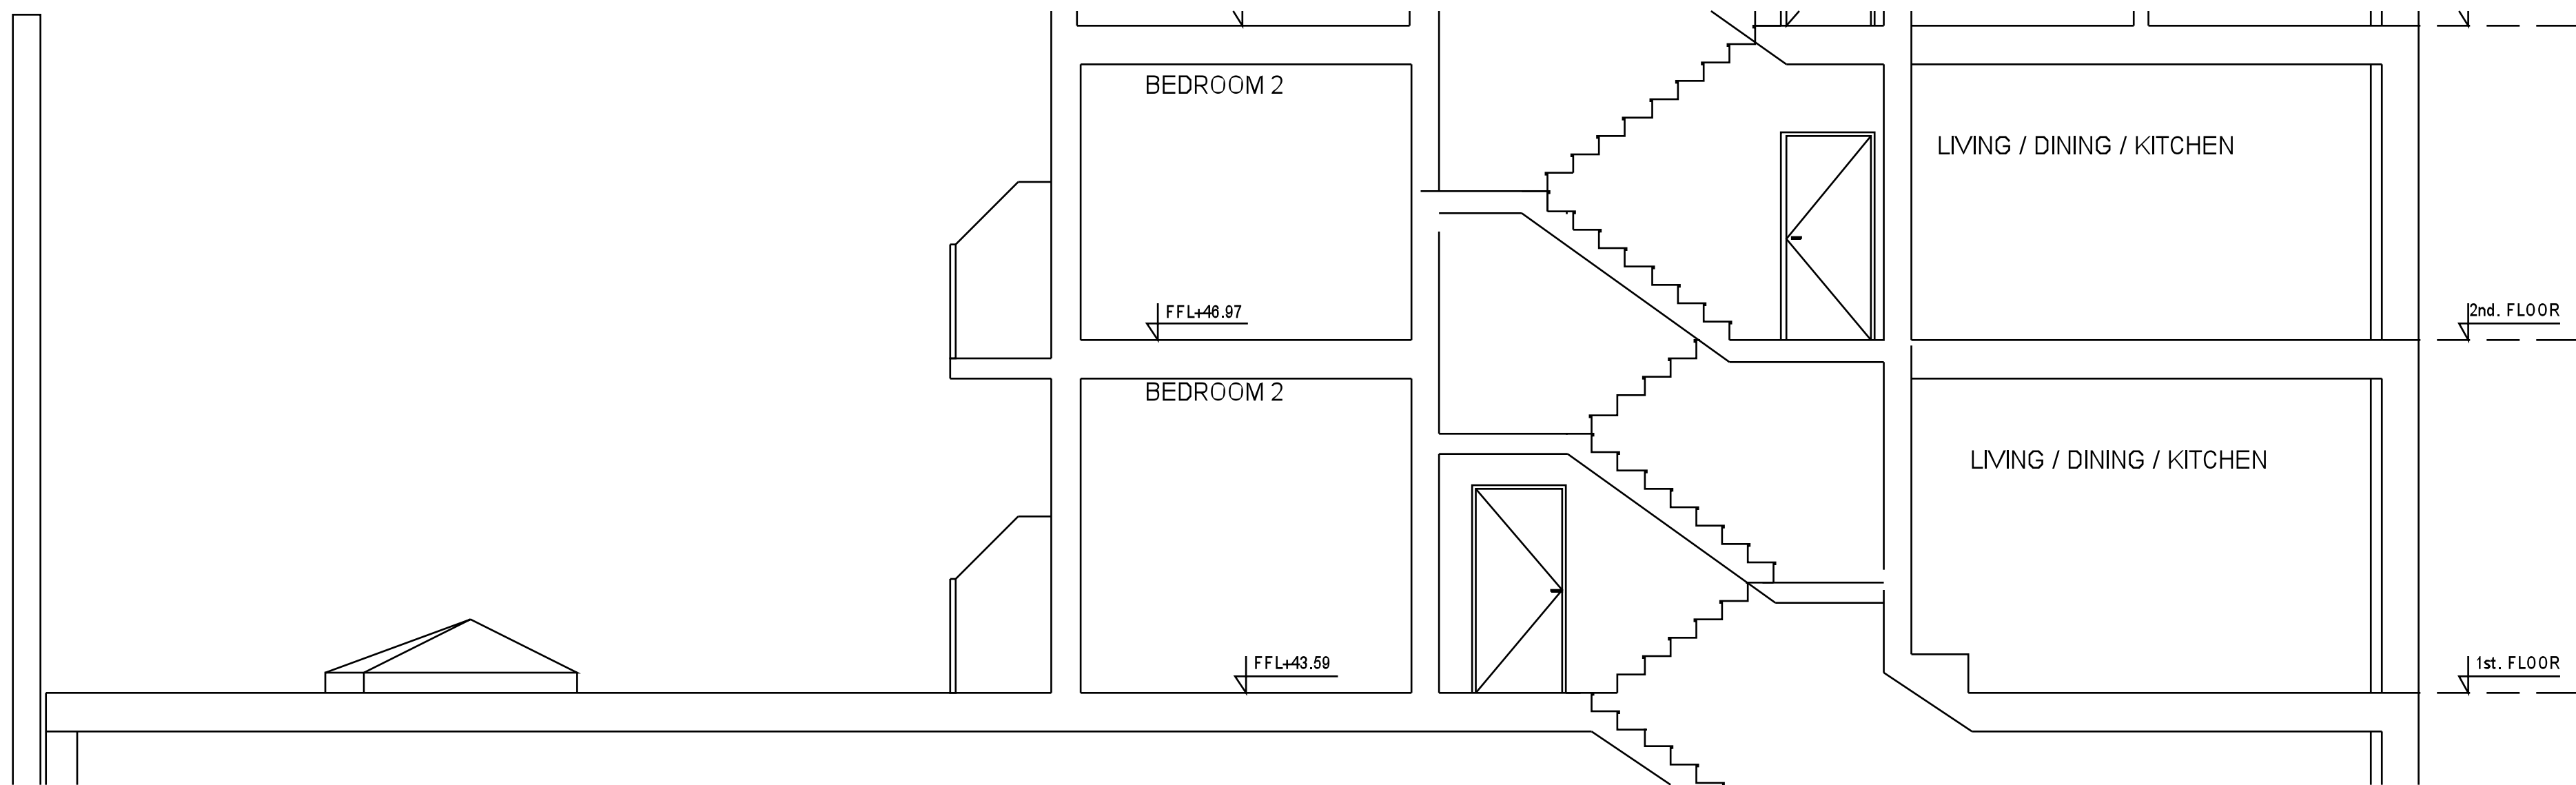

11-13 CAMDEN HIGH STREET LONDON	
DATE	17-10-2011
FILE	0001_11-13_CamdenHighStreet.dwg
LAYOUT	
SCALE	1:50
PROP. TRANSVERSAL & LONGITUDINAL SECTION DRAWING NR. 0001/11	
#	Date
0	
1	
2	
3	
4	
5	
6	
7	
8	
9	