



INFILL TREATMENT OF ARCHES TO KITCHENS

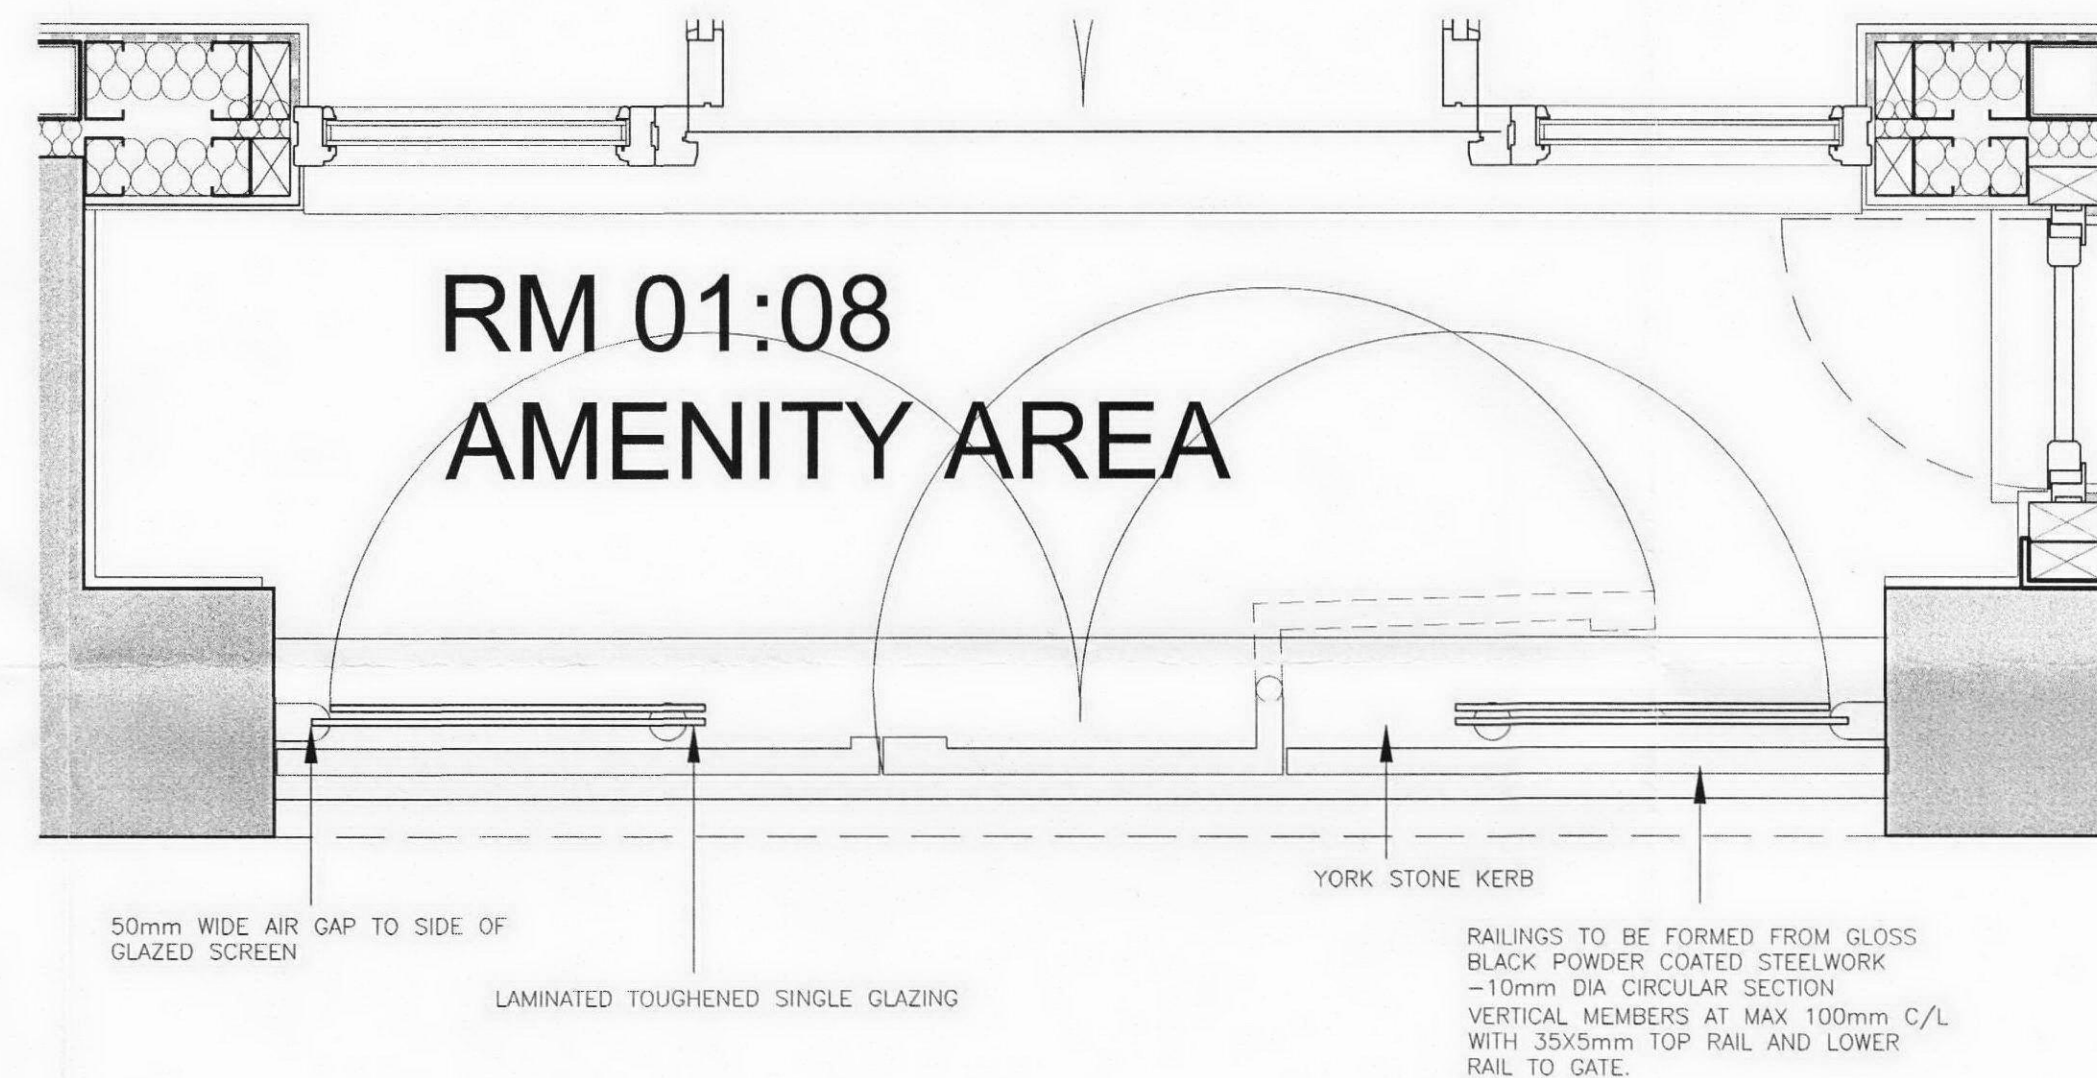

INFILL TREATMENT OF ARCHES TO AMENITY AREAS

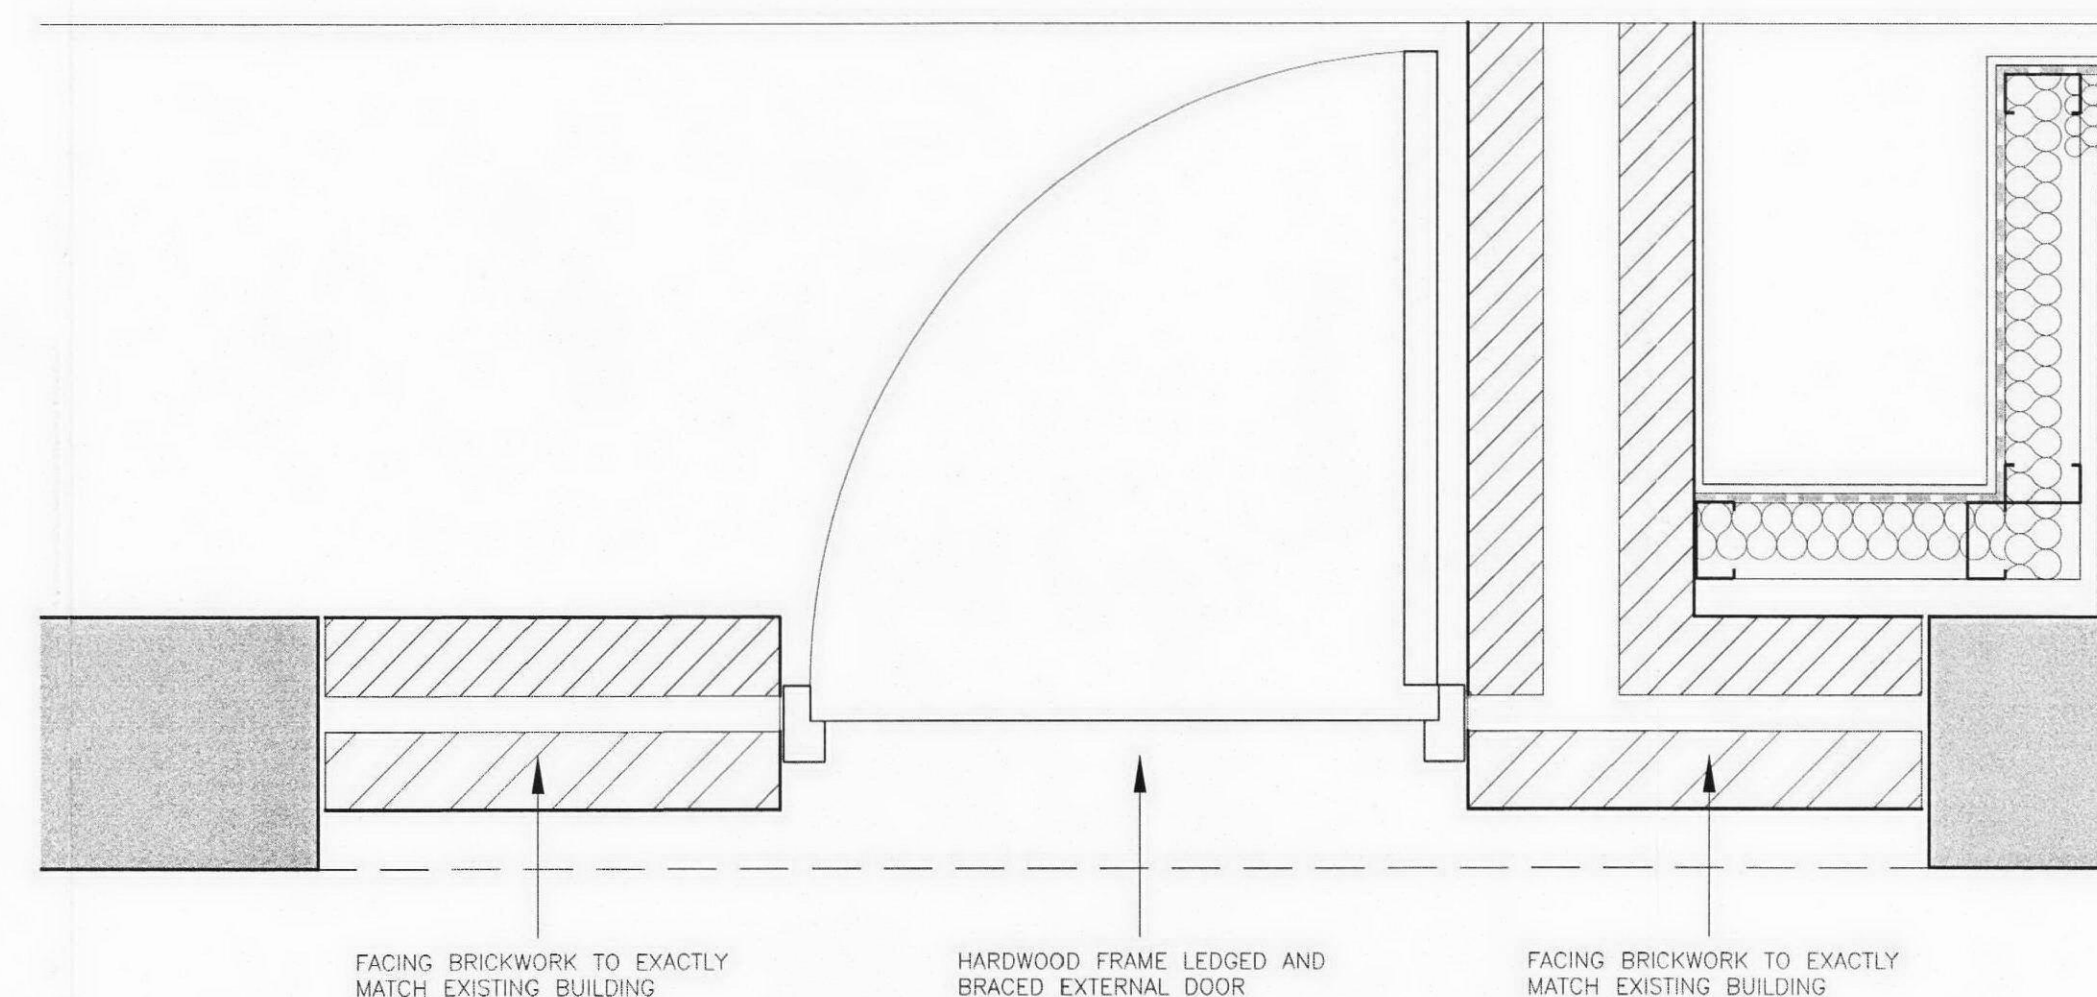

INFILL TREATMENT OF ARCHES TO BIN/BIKE STORE

NOTES:

RECEIVED
26 OCT 2011

STATUS - CONSTRUCTION

Waterland Associates

PROJECT 10-40 RIDGMOUNT STREET
DRAWING TREATMENT OF ARCH INFILLS PLANS
SCALE 1:10 @A1
DATE OCT 11 WA
DWG No 860 A/CP/12
NOTE: DO NOT SCALE OFF THIS DRAWING, APART FROM FOR THE PURPOSES OF PLANNING APPLICATION. USE ONLY DIMENSIONS SHOWN, IF IN DOUBT ASK.
NOTE: IF DRAWING PRINTED @ A3: SCALE TO BE: 1:20



WATERLAND HOUSE, WEST STREET, OUNDLE, PE8 4EJ.
T-01832 270123, F-01832 270345, E-architecture@waterland.co.uk
ARCHITECTS www.waterland.co.uk