


NOTES:

ALUMINIUM PROFILED WINDOWS.
NOTE: ALL PROFILE VISIBLE FROM
THE OUTSIDE TO BE SIGNAL
BROWN (RAL 8002)

LIMESTONE SILL


FACING BRICKWORK TO EXACTLY
MATCH EXISTING BUILDING.

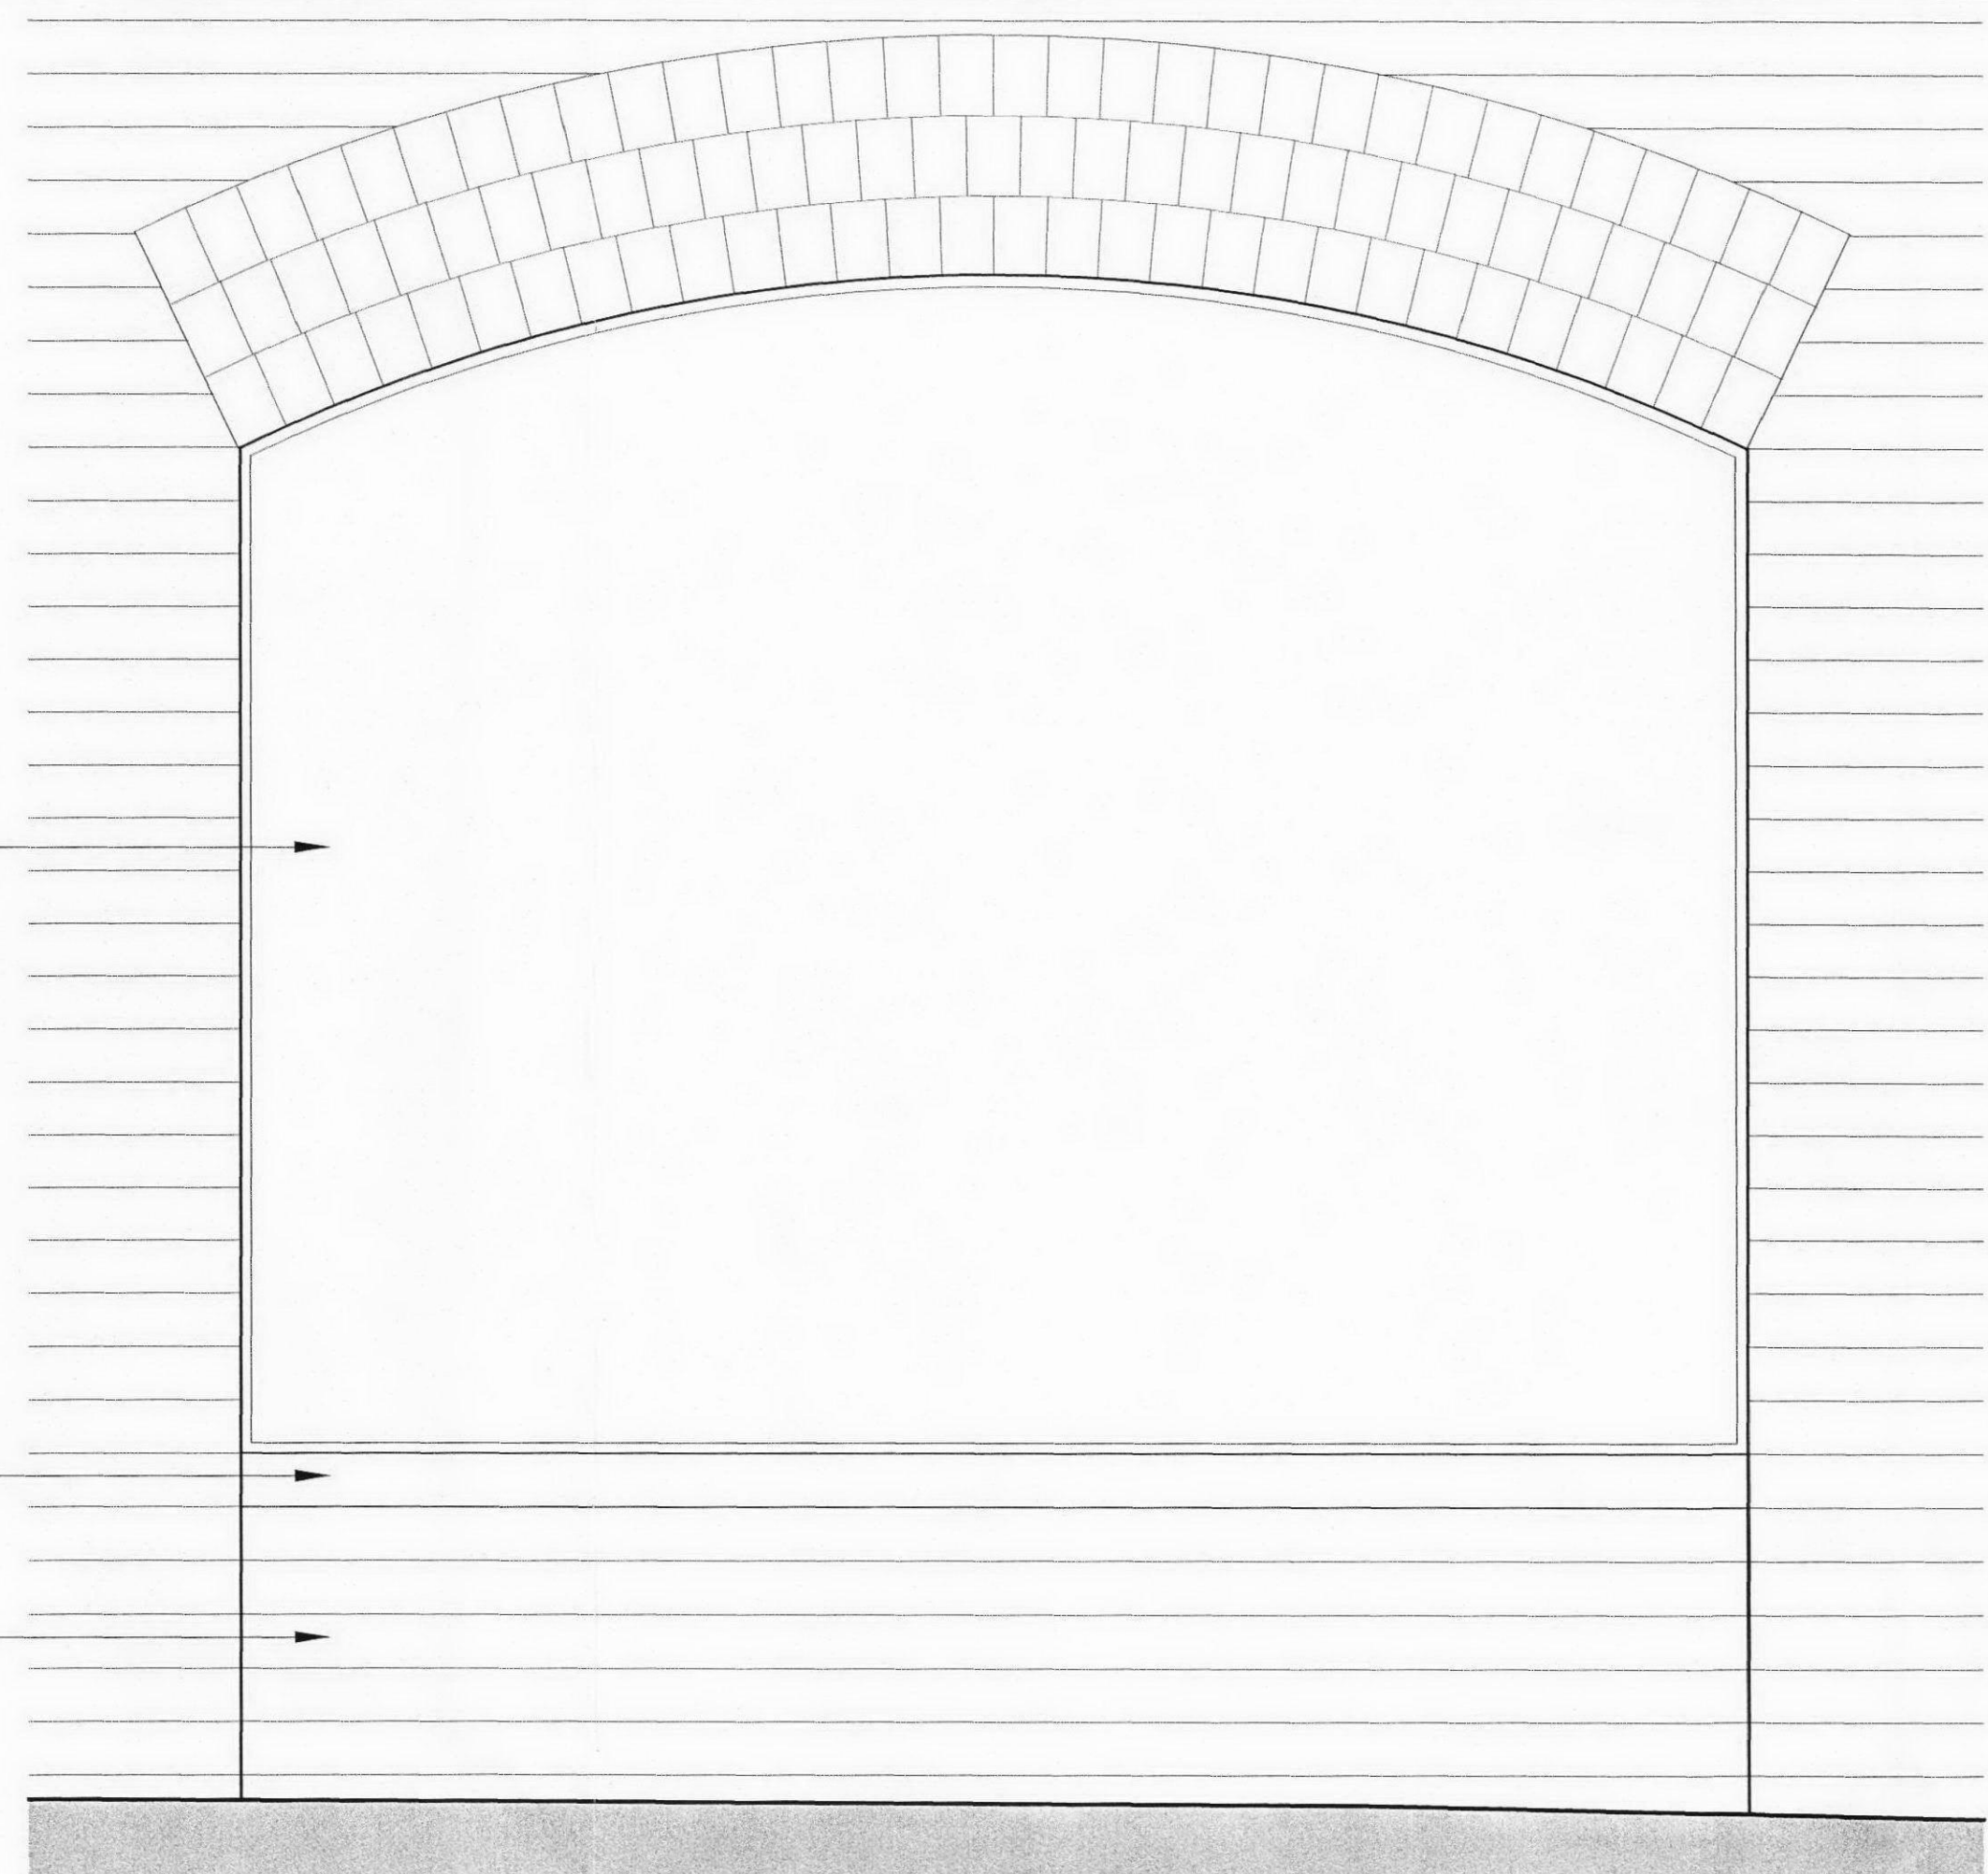

INFILL TREATMENT OF ARCHES TO KITCHENS

FACING BRICKWORK TO
EXACTLY MATCH EXISTING
BUILDING.

HARDWOOD FRAME LEDGED
AND BRACED EXTERNAL
DOOR.

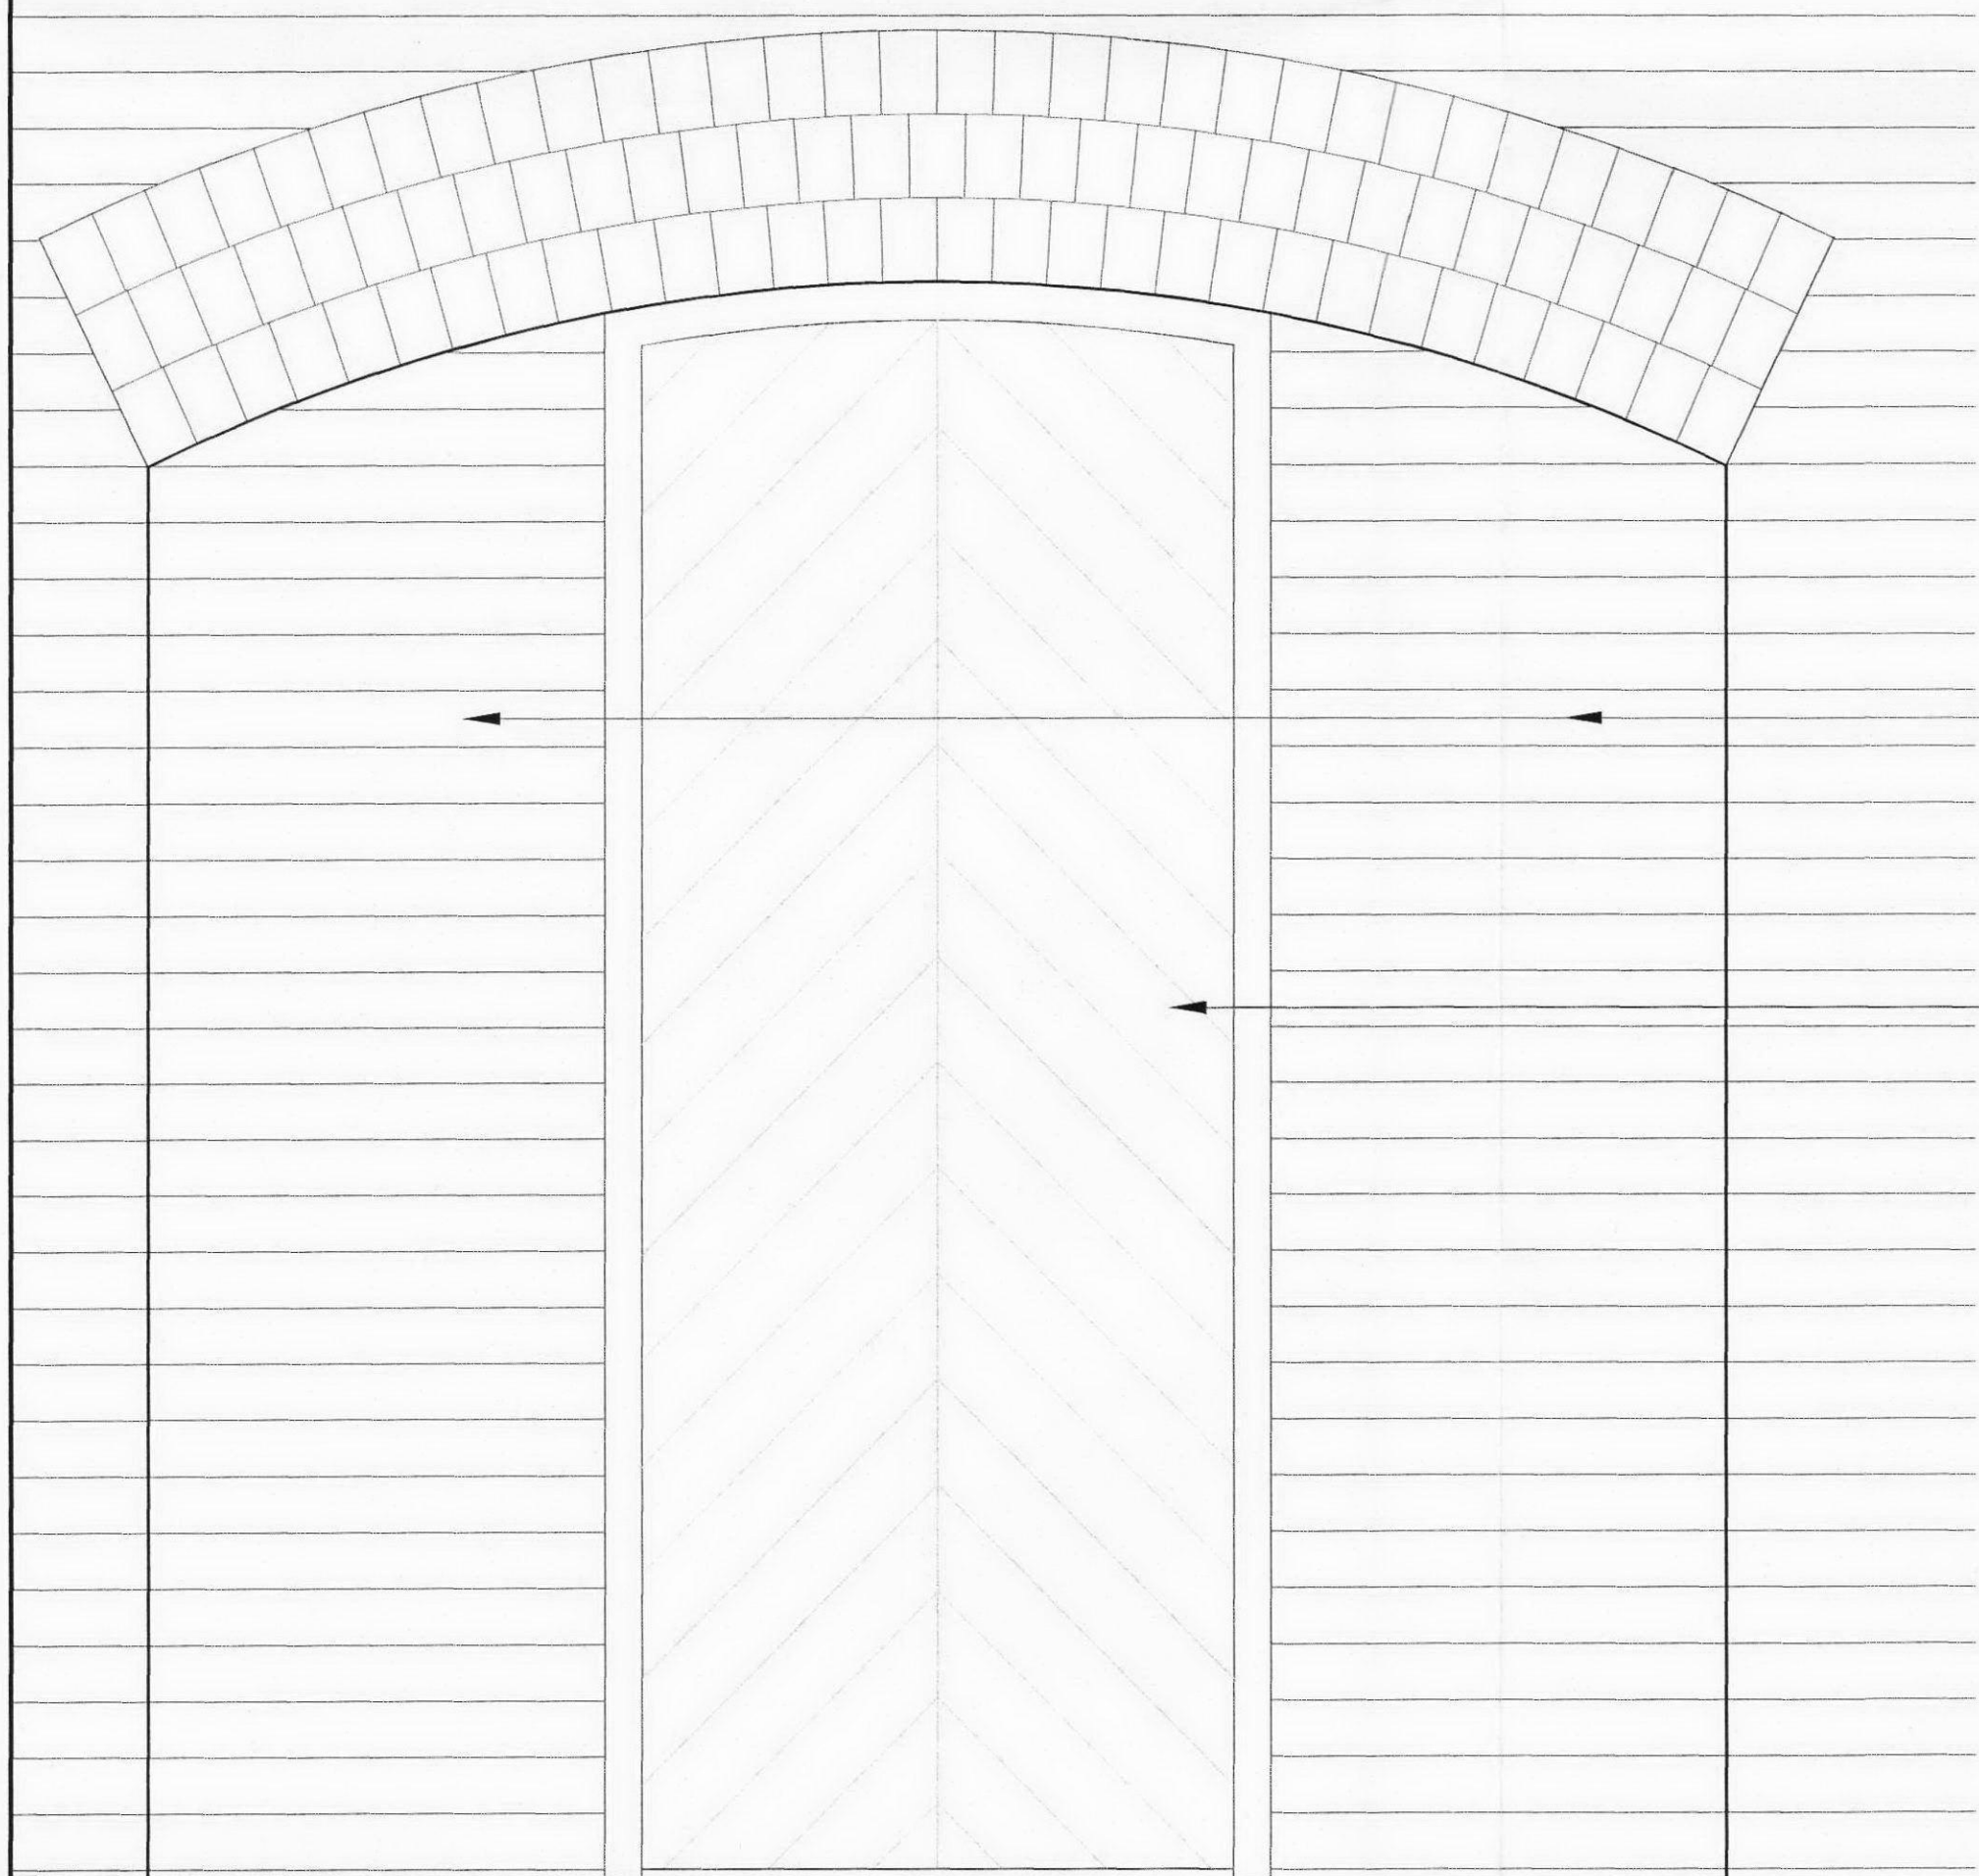

INFILL TREATMENT OF ARCHES TO BIN/BIKE STORE


100mm WIDE AIR GAP
ABOVE TOP OF GLAZED
SCREEN.

50mm WIDE AIR GAP TO
SIDE OF GLAZED SCREEN.

POLISHED STAINLESS
STEEL HEDGE TO ALLOW
180 DEGREE OPENING.

STEEL RAILINGS TO HAVE
BLACK GLOSS PAINT
FINISH.


YORK STONE KERB

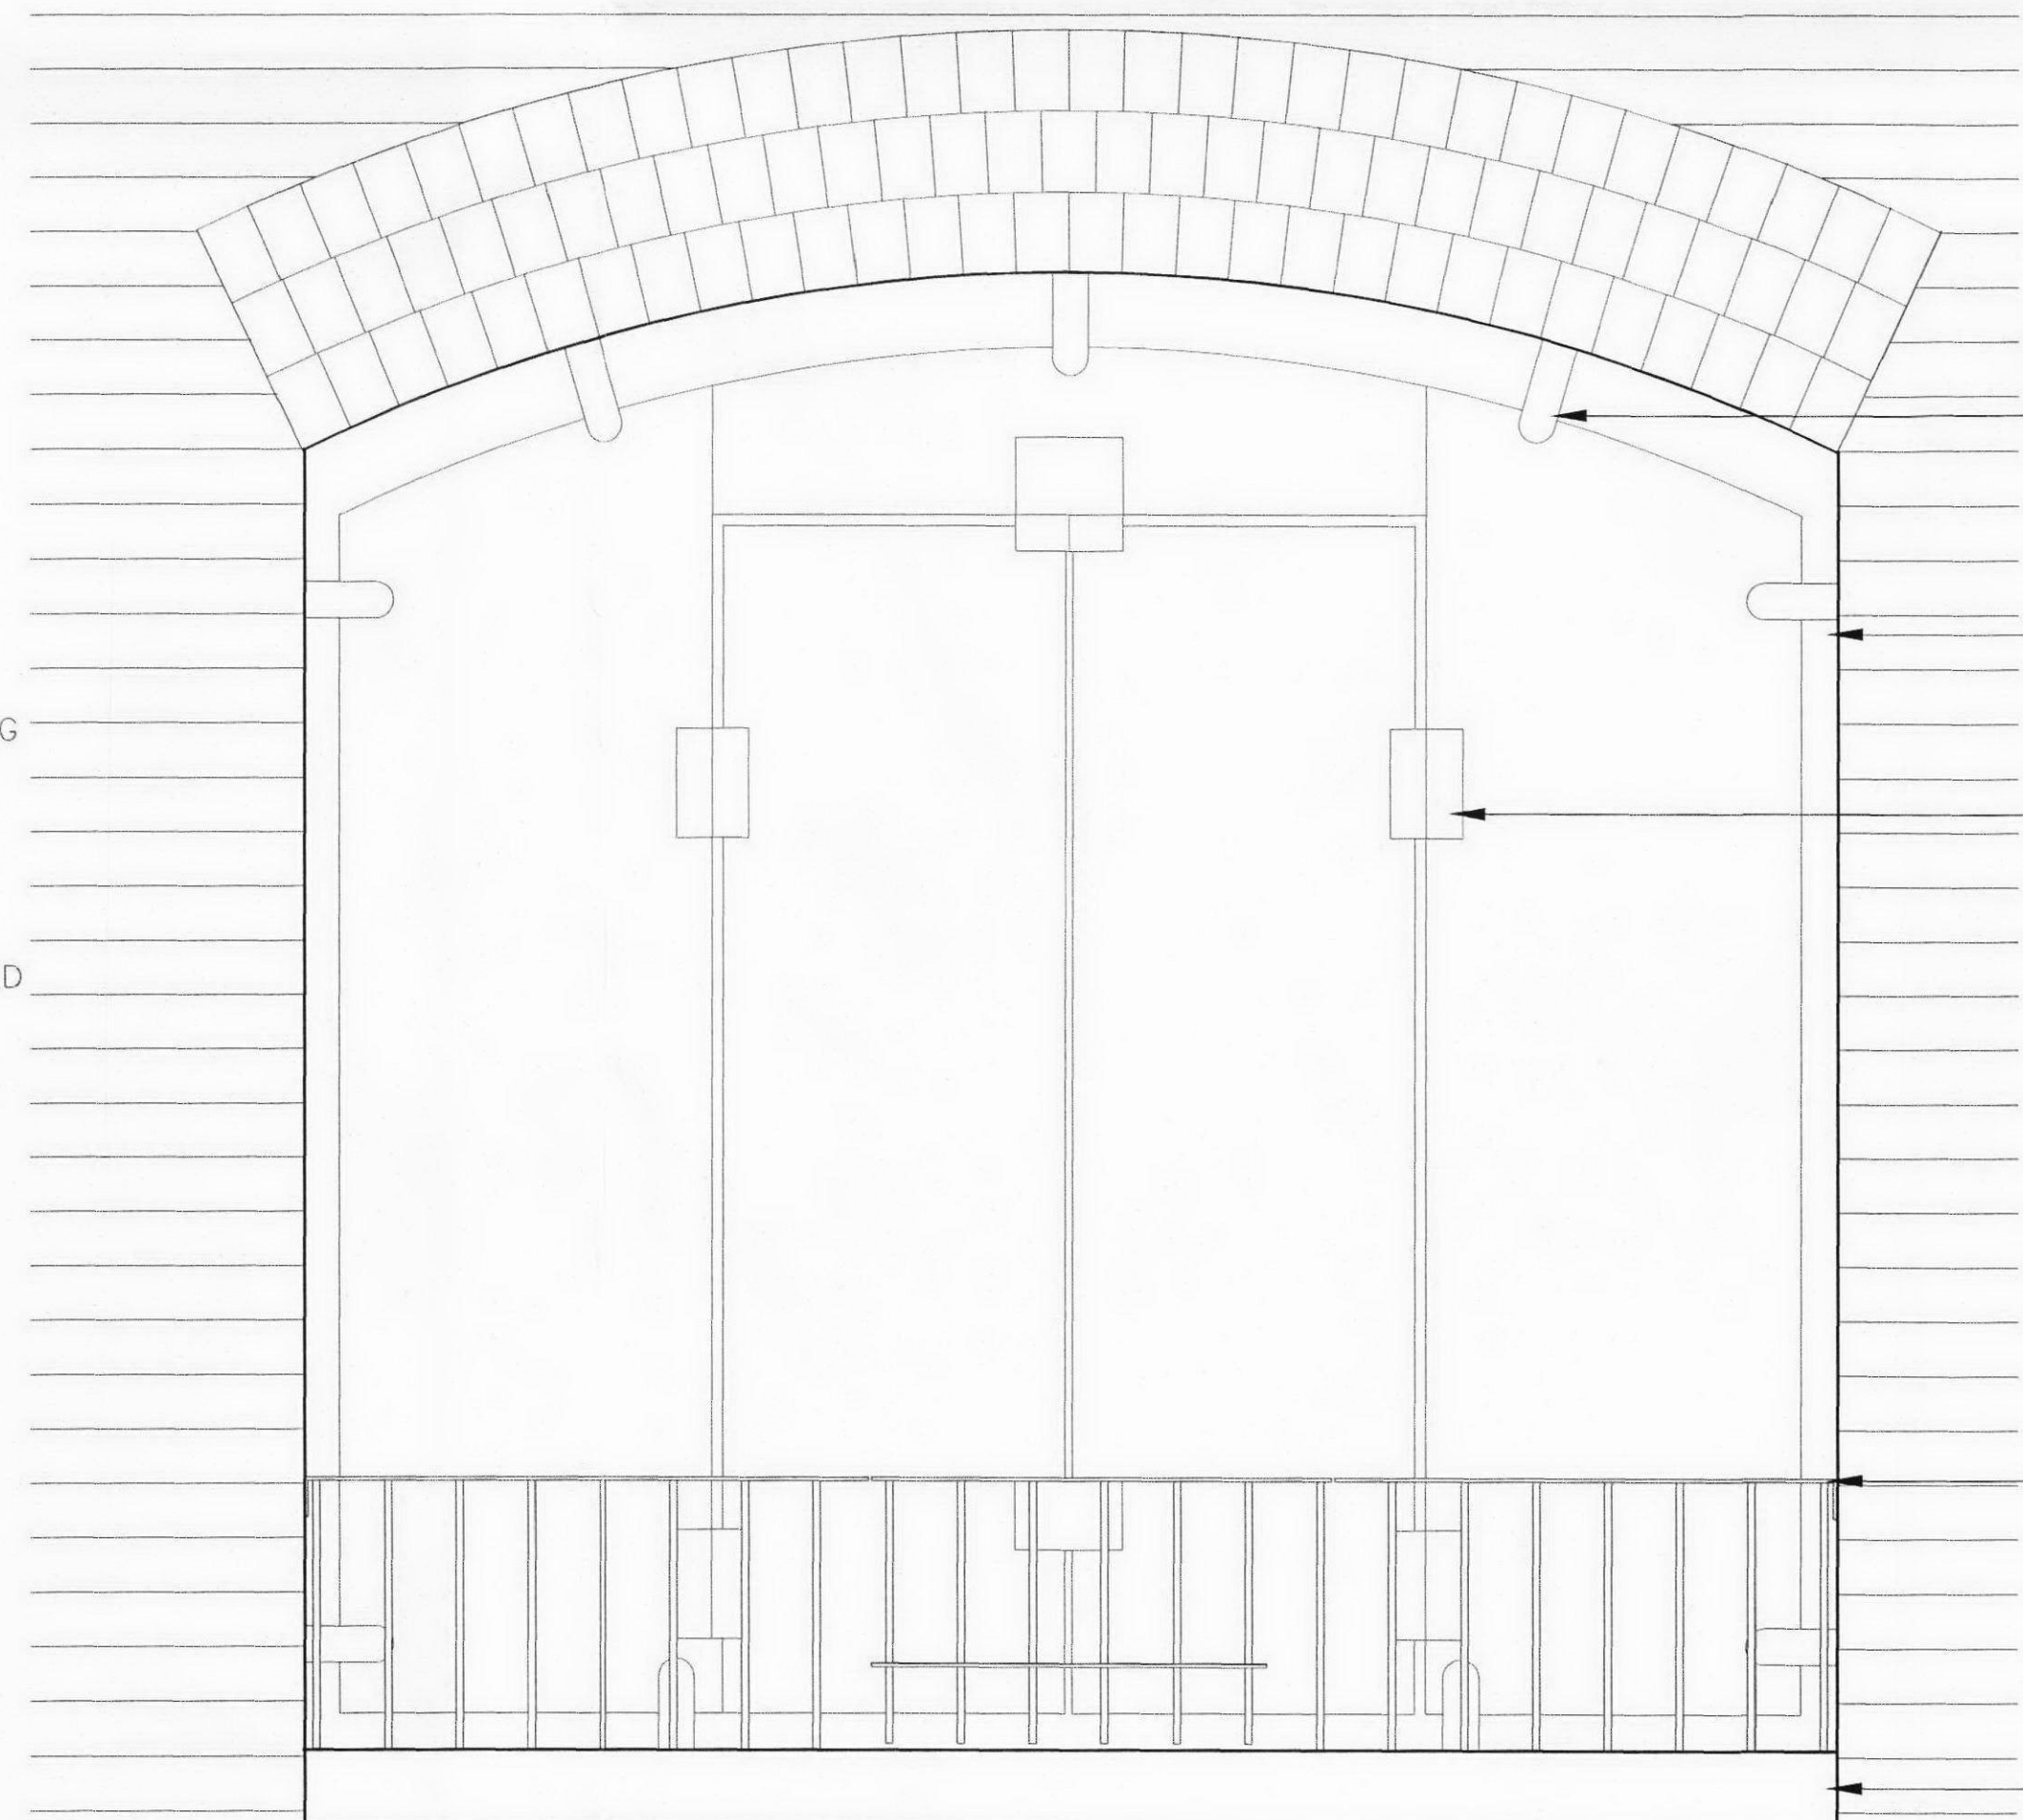

INFILL TREATMENT OF ARCHES TO AMENITY AREAS

RECEIVED
26 OCT 2011

STATUS - CONSTRUCTION

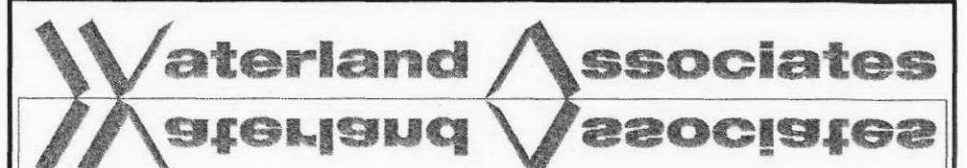

PROJECT 10-40 RIDGMOUNT STREET
DRAWING TREATMENT OF ARCH INFILLS ELEVATION
SCALE 1:10 @A1
DATE OCT 11 WA
DWG No 860 A/CP/11
NOTE: IF DRAWING PRINTED @ A3: SCALE TO BE: 1:20

WATERLAND HOUSE, WEST STREET, OUNDLE, PE8 4EJ.
T-01832 270123, F-01832 270345, E-architecture@waterland.co.uk
ARCHITECTS www.waterland.co.uk