


SECTION AA

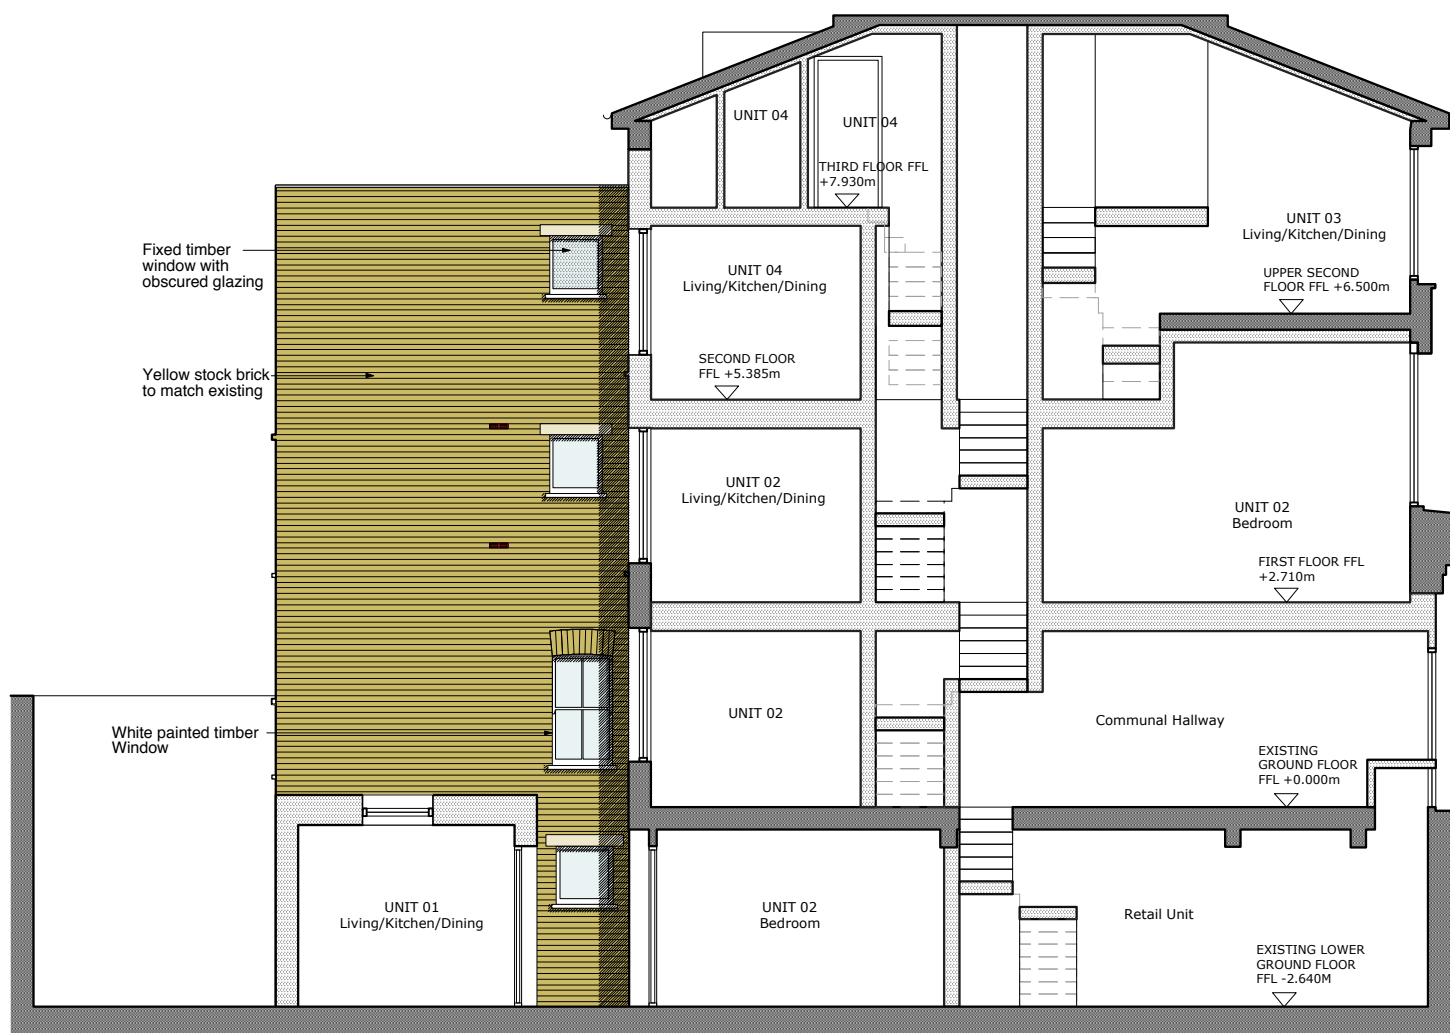

SECTION BB

Key:
Existing Walls
Proposed Walls
Demolished Walls

B 1/11/11 Second floor, rear extension;
window added, following comments
from planning officer
A 21/10/11 Revisions made following comments
from planning officer
revisions:
All dimensions and areas are approximate and are to be verified on site.

NORTON MAYFIELD ARCHITECTS LLP

Spaceworks, Harland Works, John Street, Sheffield S2 4QU
t/f 0114 270 0014, studio@nortonmayfield.co.uk

PLANNING

client:
Ferngrove Construction Ltd

55 Fortress Road
London. NW5 1AD

drawing N°:
1114-PL-012B

drawing title:
Sections - Proposed

scale:
1:100 @ A3

date:
July 2011