


Remove steps to the garden

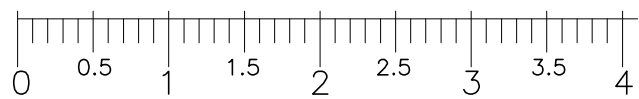

A3

Yiannis Pareas Chartered Architects
 82 Mill Lane
 London NW6 1NL
 Tel 020 7431 5022 fax 020 7435 6571

GARDEN FLAT A
 134 ABBEY ROAD
 LONDON NW6 4SN

SCALE 1:50

PLAN
 AS EXISTING

DRAWING NO 497/1