


Overall banner dimensions (6095 H x 1220 W)

Dimension to under side of banner from Pavement level

JOHN STREET ELEVATION - INCLUDING SECTION THROUGH

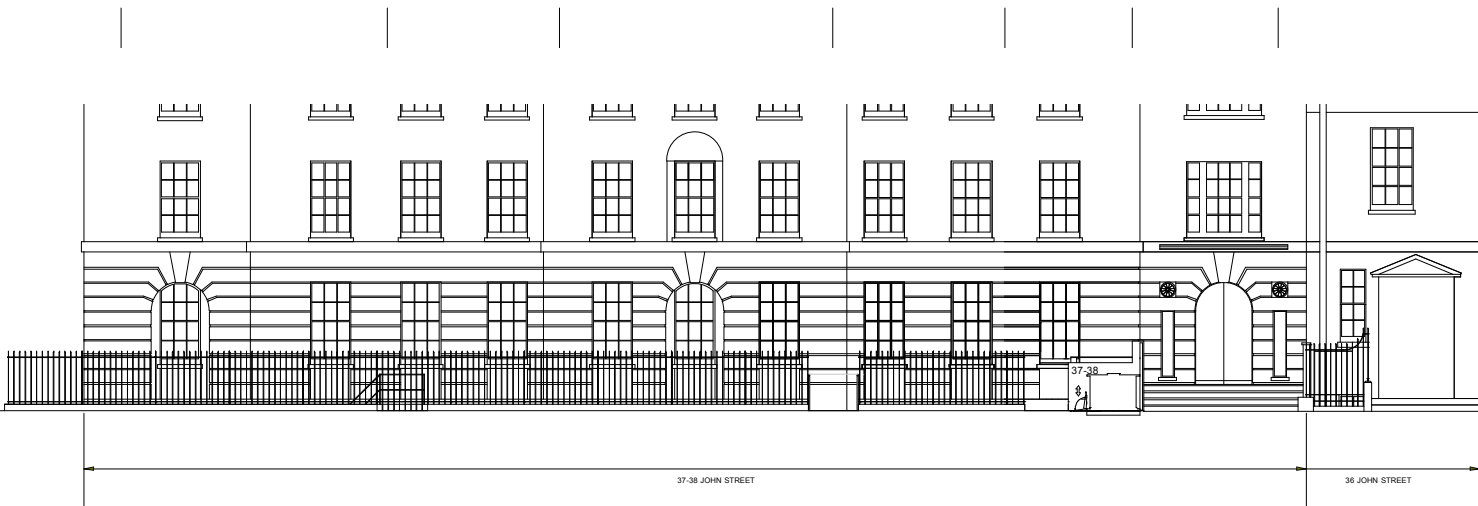

JOHN STREET PART ELEVATION - INCLUDING PAVEMENT LEVEL FENCE

Revisions:		
Date:	Rev:	Revision description:
11.11.02	A	Dim to u/s of banner from pavmnt. added.

GENERAL NOTES:

Do not scale from this drawing.
Use figured dimensions only.
Figured dimensions are in millimetres.

All specified products and materials to be fitted and installed according to manufacturers specifications and instructions.

All building works to be carried out in accordance with current Building Regulations, British Standards and relevant codes of practice.

SA Architects
5 Normanton Avenue
London
SW19 8BA

t: 020 8947 8990
f: 0870 706 4073
e: office@saarchitects.co.uk

Job: Conquest House - WC1N 2AT

Job No: 0243

Date: October 2011

Scale: 1:200 at A3

Status: Application

Dwg Name: Elevation John Street - Proposed

Dwg No: 0243_GA_103_RA