


KEY PROPOSED WORKS:

- Lower Ground Floor DE01 Remove kitchenette, doors and part of the 1980's partitions in the reception room
- DE02 Remove bath, wc, basin, pipe works and part of the 1980's partition wall to the bathroom
- DE03 Remove stairs and part of 1980's partition wall to staircase
- DE04 High level localised section of wall in existing bathroom to be removed to accommodate a new lintel for stairs
- Ground Floor DE05 Remove door and 1980's partition wall between study and North staircase corridor
- DE06 Remove existing shelves to study
- DE07 Remove existing acrylic roof and windows to utility
- First Floor DE08 Remove kitchen units, sink and equipment
- Second Floor DE09 Part of the 1980's partition wall and the jib door is to be removed
- Third Floor DE10 Remove partition wall between bathroom and bedroom, shower unit, wc, basin, radiator, pipe works, and door to bathroom
- Loft/Roof DE11 Existing rooflights to be removed
- Alteration:**
- Lower Ground Floor AL01 One of existing panelled doors to existing storage cupboard in the corridor is to be fixed and the other to be used as door to the new bathroom
- AL02 Existing door to existing bathroom to be fixed in existing position
- AL03 Existing high level cupboard concealing gas & electric meters to be modified to fit within new shelving unit
- Ground Floor AL04 Existing sash window to be adapted and hinged to become a door
Refer to 371 A/001, A/002 & A/004 for details
Existing boxing at the base of the window is to be modified to create access between the utility and kitchen
- AL05 Existing door to staircase to be fixed in existing position
- AL06 New opening on wall to south corridor where previously door opening existed to install new fire rated timber panelled Existing glazed door to utility to be fixed in existing position
- AL07 Existing plastic rainwater pipe draining the existing utility roof to be removed
- First Floor AL09 Existing original timber panelled door to staircase to be fixed in place
- AL10 Existing blocked door within the original timber panelling to the staircase is to be reinstated
- AL11 Secondary glazing to be installed in front of existing front windows
Existing glazing to window to be replaced with double glazing
- Second Floor AL12 Existing original timber panelled door to staircase to be fixed in existing position
- AL13 Existing blocked door with original timber panelling to staircase to be reinstated
- AL14 Existing shelf to be removed to create access
- AL15 Existing glazing to window to be replaced with double glazing
- AL15 Existing boiler in bathroom to be relocated to the utility room
- Third Floor AL16 Secondary glazing to be installed in front of existing front window
Existing glazing to window to be replaced with double Internal frame to window to be adapted to allow for secondary glazing
- AL17 Existing door and frame to existing bedroom 2 to be relocated

Part of existing 1980's elements to be removed

01 1st Floor Alteration Plan
DE-02

02 2nd Floor Alteration Plan
DE-02

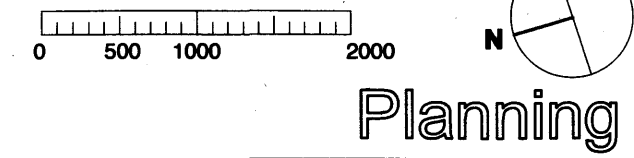

<table border="1" style="width: 100%; border-collapse: collapse;"> <tr> <td style="width: 10%;">/</td> <td style="width: 40%;">FIRST ISSUE</td> <td style="width: 10%;">XX</td> <td style="width: 10%;">N/W</td> <td style="width: 10%;">M/S</td> <td style="width: 10%;">28 / 09 / 11</td> </tr> <tr> <td>REV</td> <td>DESCRIPTION</td> <td>REV BY</td> <td>CHKD BY</td> <td>ISSD BY</td> <td>DATE</td> </tr> </table>		/	FIRST ISSUE	XX	N/W	M/S	28 / 09 / 11	REV	DESCRIPTION	REV BY	CHKD BY	ISSD BY	DATE	<table border="1" style="width: 100%; border-collapse: collapse;"> <tr> <td colspan="2">PROJECT 8 Tower Court, WC2H 9NU</td> <td colspan="2">panter hudspith architects</td> </tr> <tr> <td colspan="2">DRAWING 1st & 2nd Floor Alteration Plans</td> <td colspan="2">4-8 Emerson Street, London SE1 9DU t: 020 7633 9425 e: info@panterhudspith.com</td> </tr> <tr> <td>JOB No. 371</td> <td>DRAWING No. DE / 02</td> <td colspan="2">REVISION -</td> </tr> <tr> <td colspan="2">SCALE 1:50</td> <td colspan="2">SIZE A3</td> </tr> </table>		PROJECT 8 Tower Court, WC2H 9NU		panter hudspith architects		DRAWING 1st & 2nd Floor Alteration Plans		4-8 Emerson Street, London SE1 9DU t: 020 7633 9425 e: info@panterhudspith.com		JOB No. 371	DRAWING No. DE / 02	REVISION -		SCALE 1:50		SIZE A3	
/	FIRST ISSUE	XX	N/W	M/S	28 / 09 / 11																										
REV	DESCRIPTION	REV BY	CHKD BY	ISSD BY	DATE																										
PROJECT 8 Tower Court, WC2H 9NU		panter hudspith architects																													
DRAWING 1st & 2nd Floor Alteration Plans		4-8 Emerson Street, London SE1 9DU t: 020 7633 9425 e: info@panterhudspith.com																													
JOB No. 371	DRAWING No. DE / 02	REVISION -																													
SCALE 1:50		SIZE A3																													
<p>DO NOT SCALE THIS DRAWING. CHECK ALL DIMENSIONS ON SITE. IF IN DOUBT ASK. All information contained in this drawing is sole copy right of Panter Hudspith Architects and is not to be reproduced without their permission.</p>																															