



Do not scale from this drawing.
All dimensions to be checked on site.

Notes:

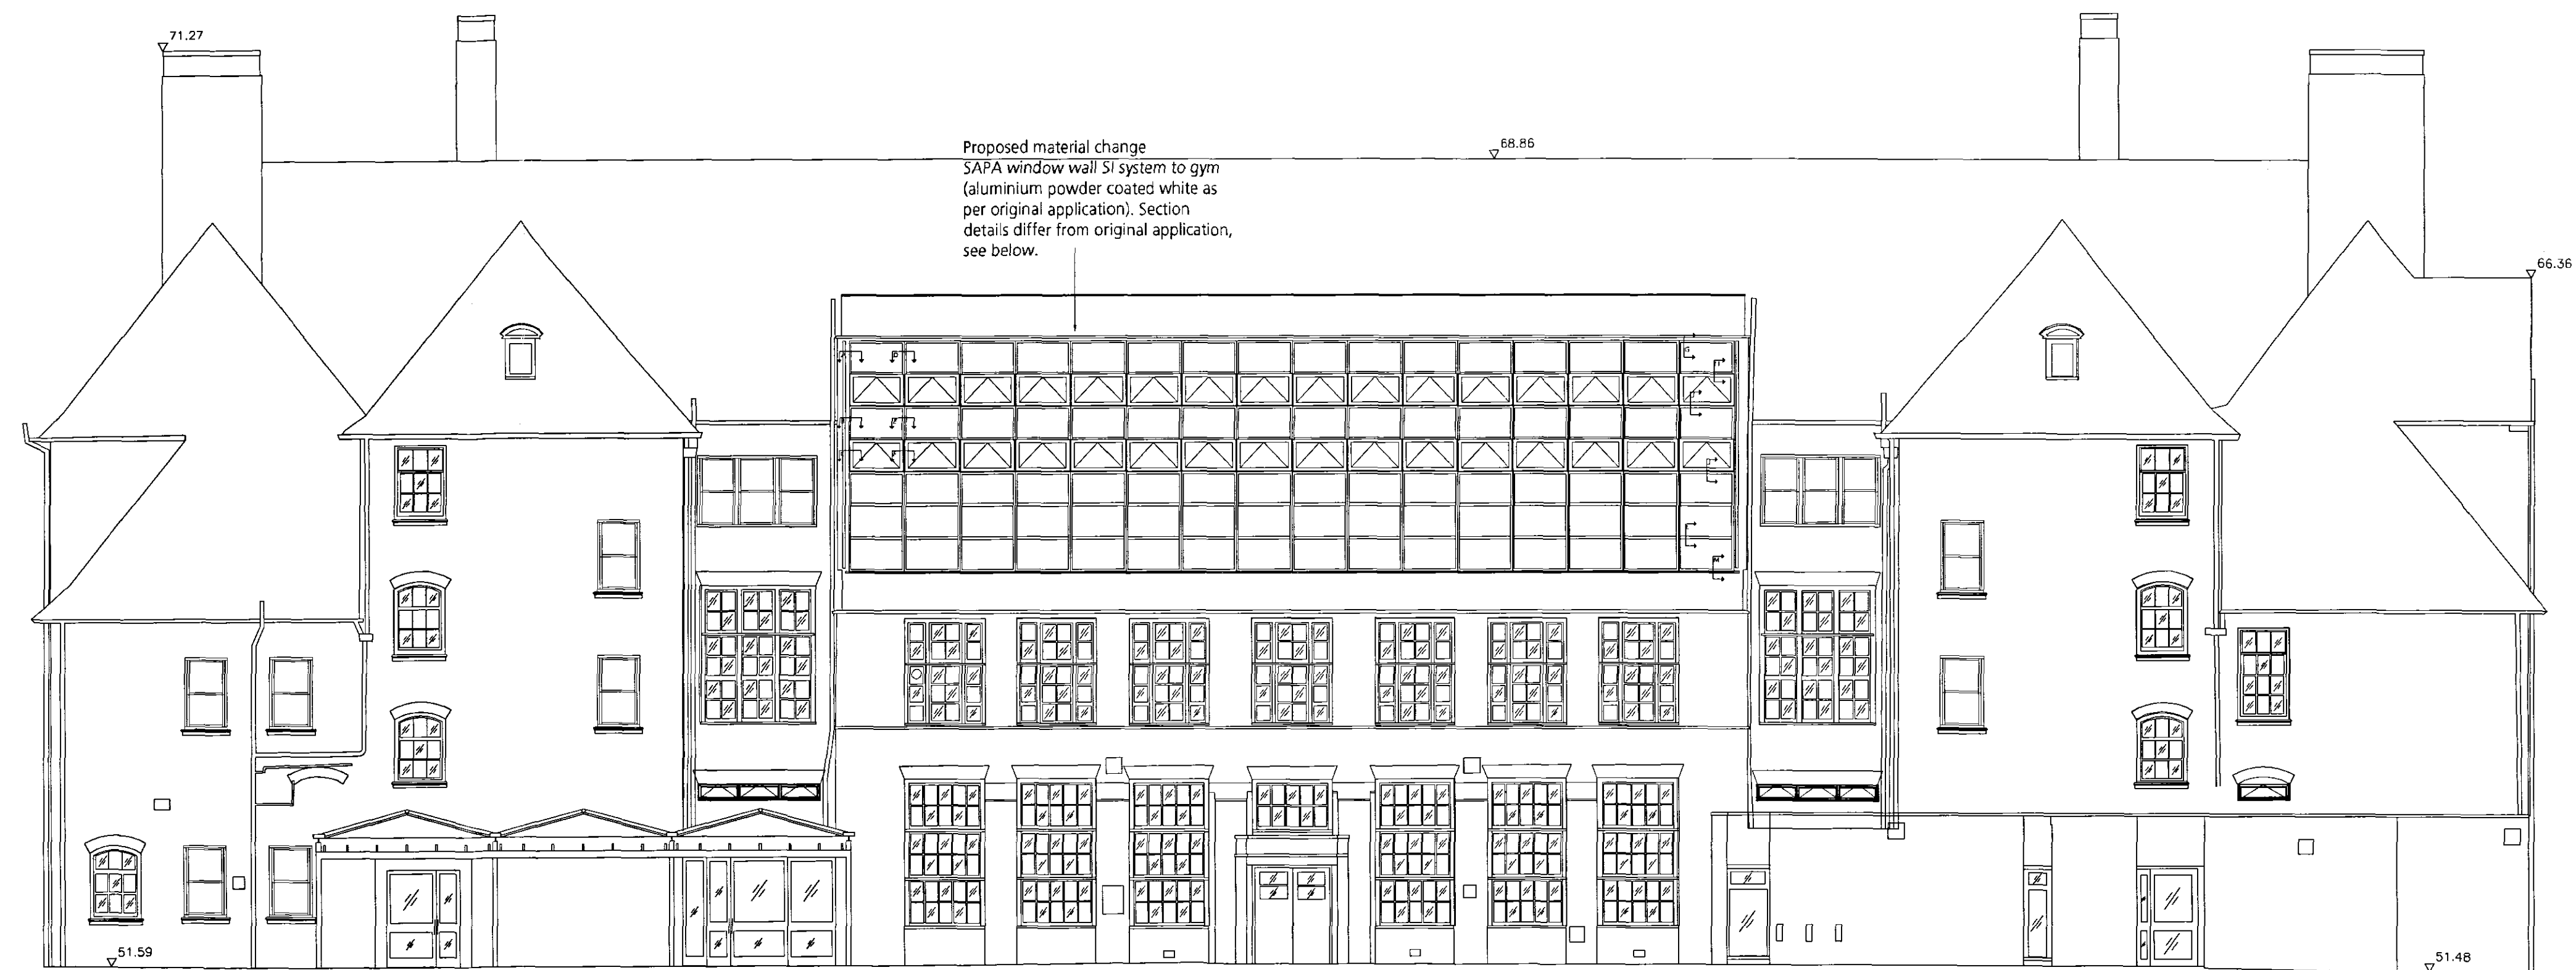

PROPOSED ELEVATION @ 1:100

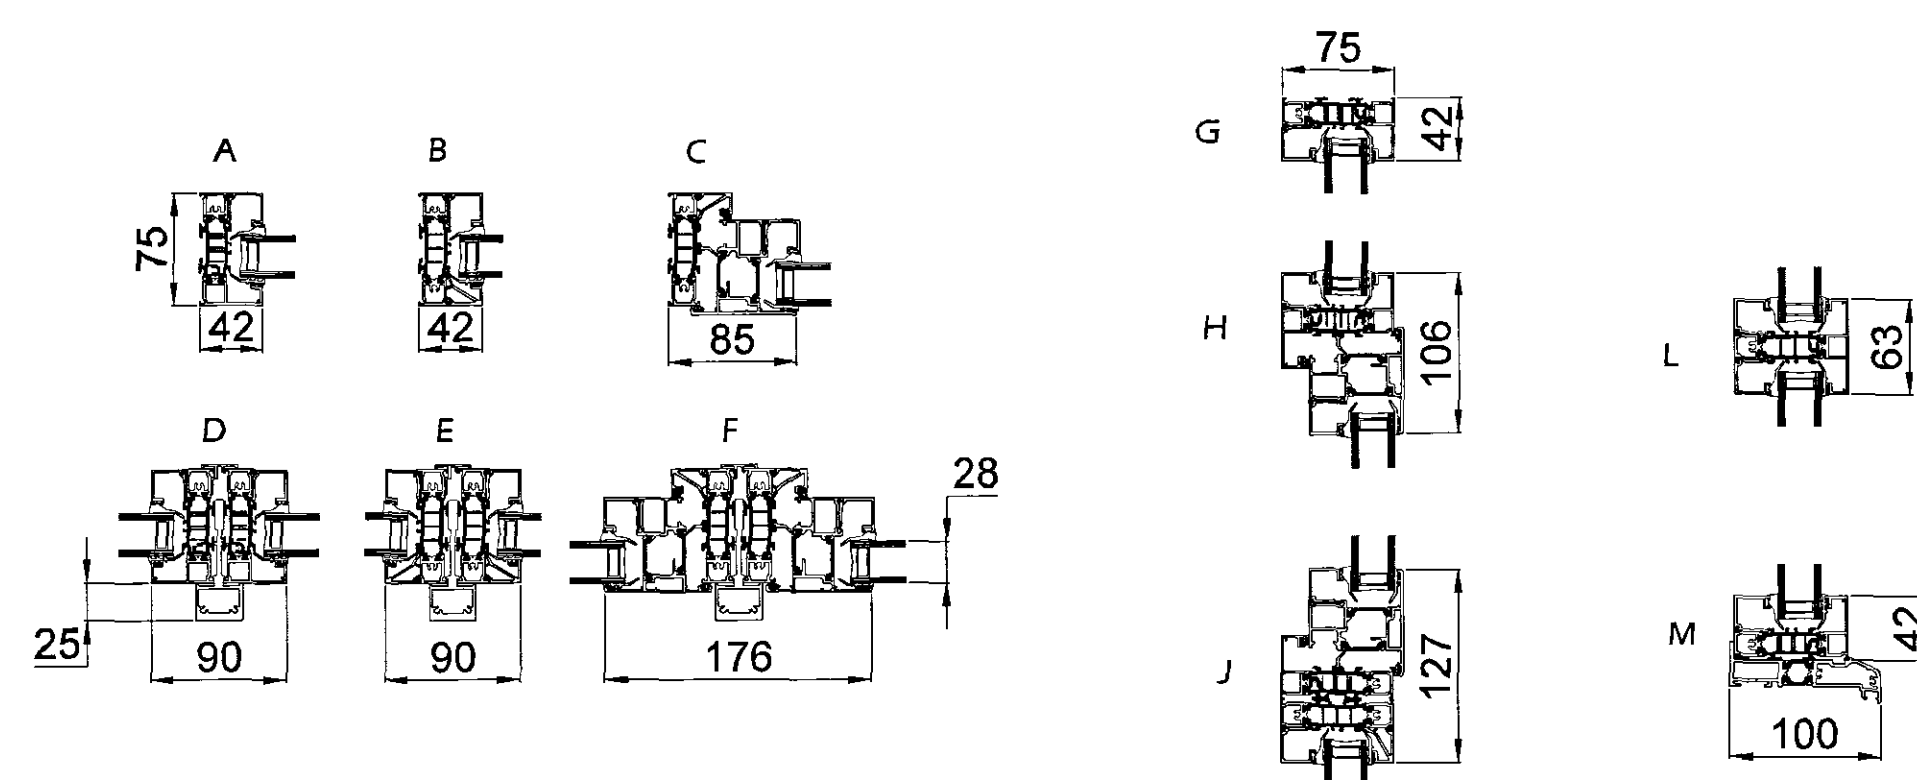

SECTION DETAILS @ 1:5

TITLE: Proposed Left Flank Elevation

SCALE 1: 100/1:5 @ A1

Amendments:

RECEIVED
25 OCT 2011

REV B - Non material amendment 25/10/11

Drawing type:
PLANNING

Client:
London Borough of Camden

Project:
Brookfield Primary School

Title:
Proposed Left Flank Elevation

Scale: 1:100 @ A1 Date: June 2011

Drawn: JP Checked: JF

Dwg.no: 48519/06

Rev: B

Watts.

Watts Group PLC
1 Great Tower Street
London EC3R 5AA

T: +44 (0)20 7280 8000
F: +44 (0)20 7280 8001

W: Watts-international.com