


NOTES

DO NOT SCALE FROM THIS DRAWING

PLANNING

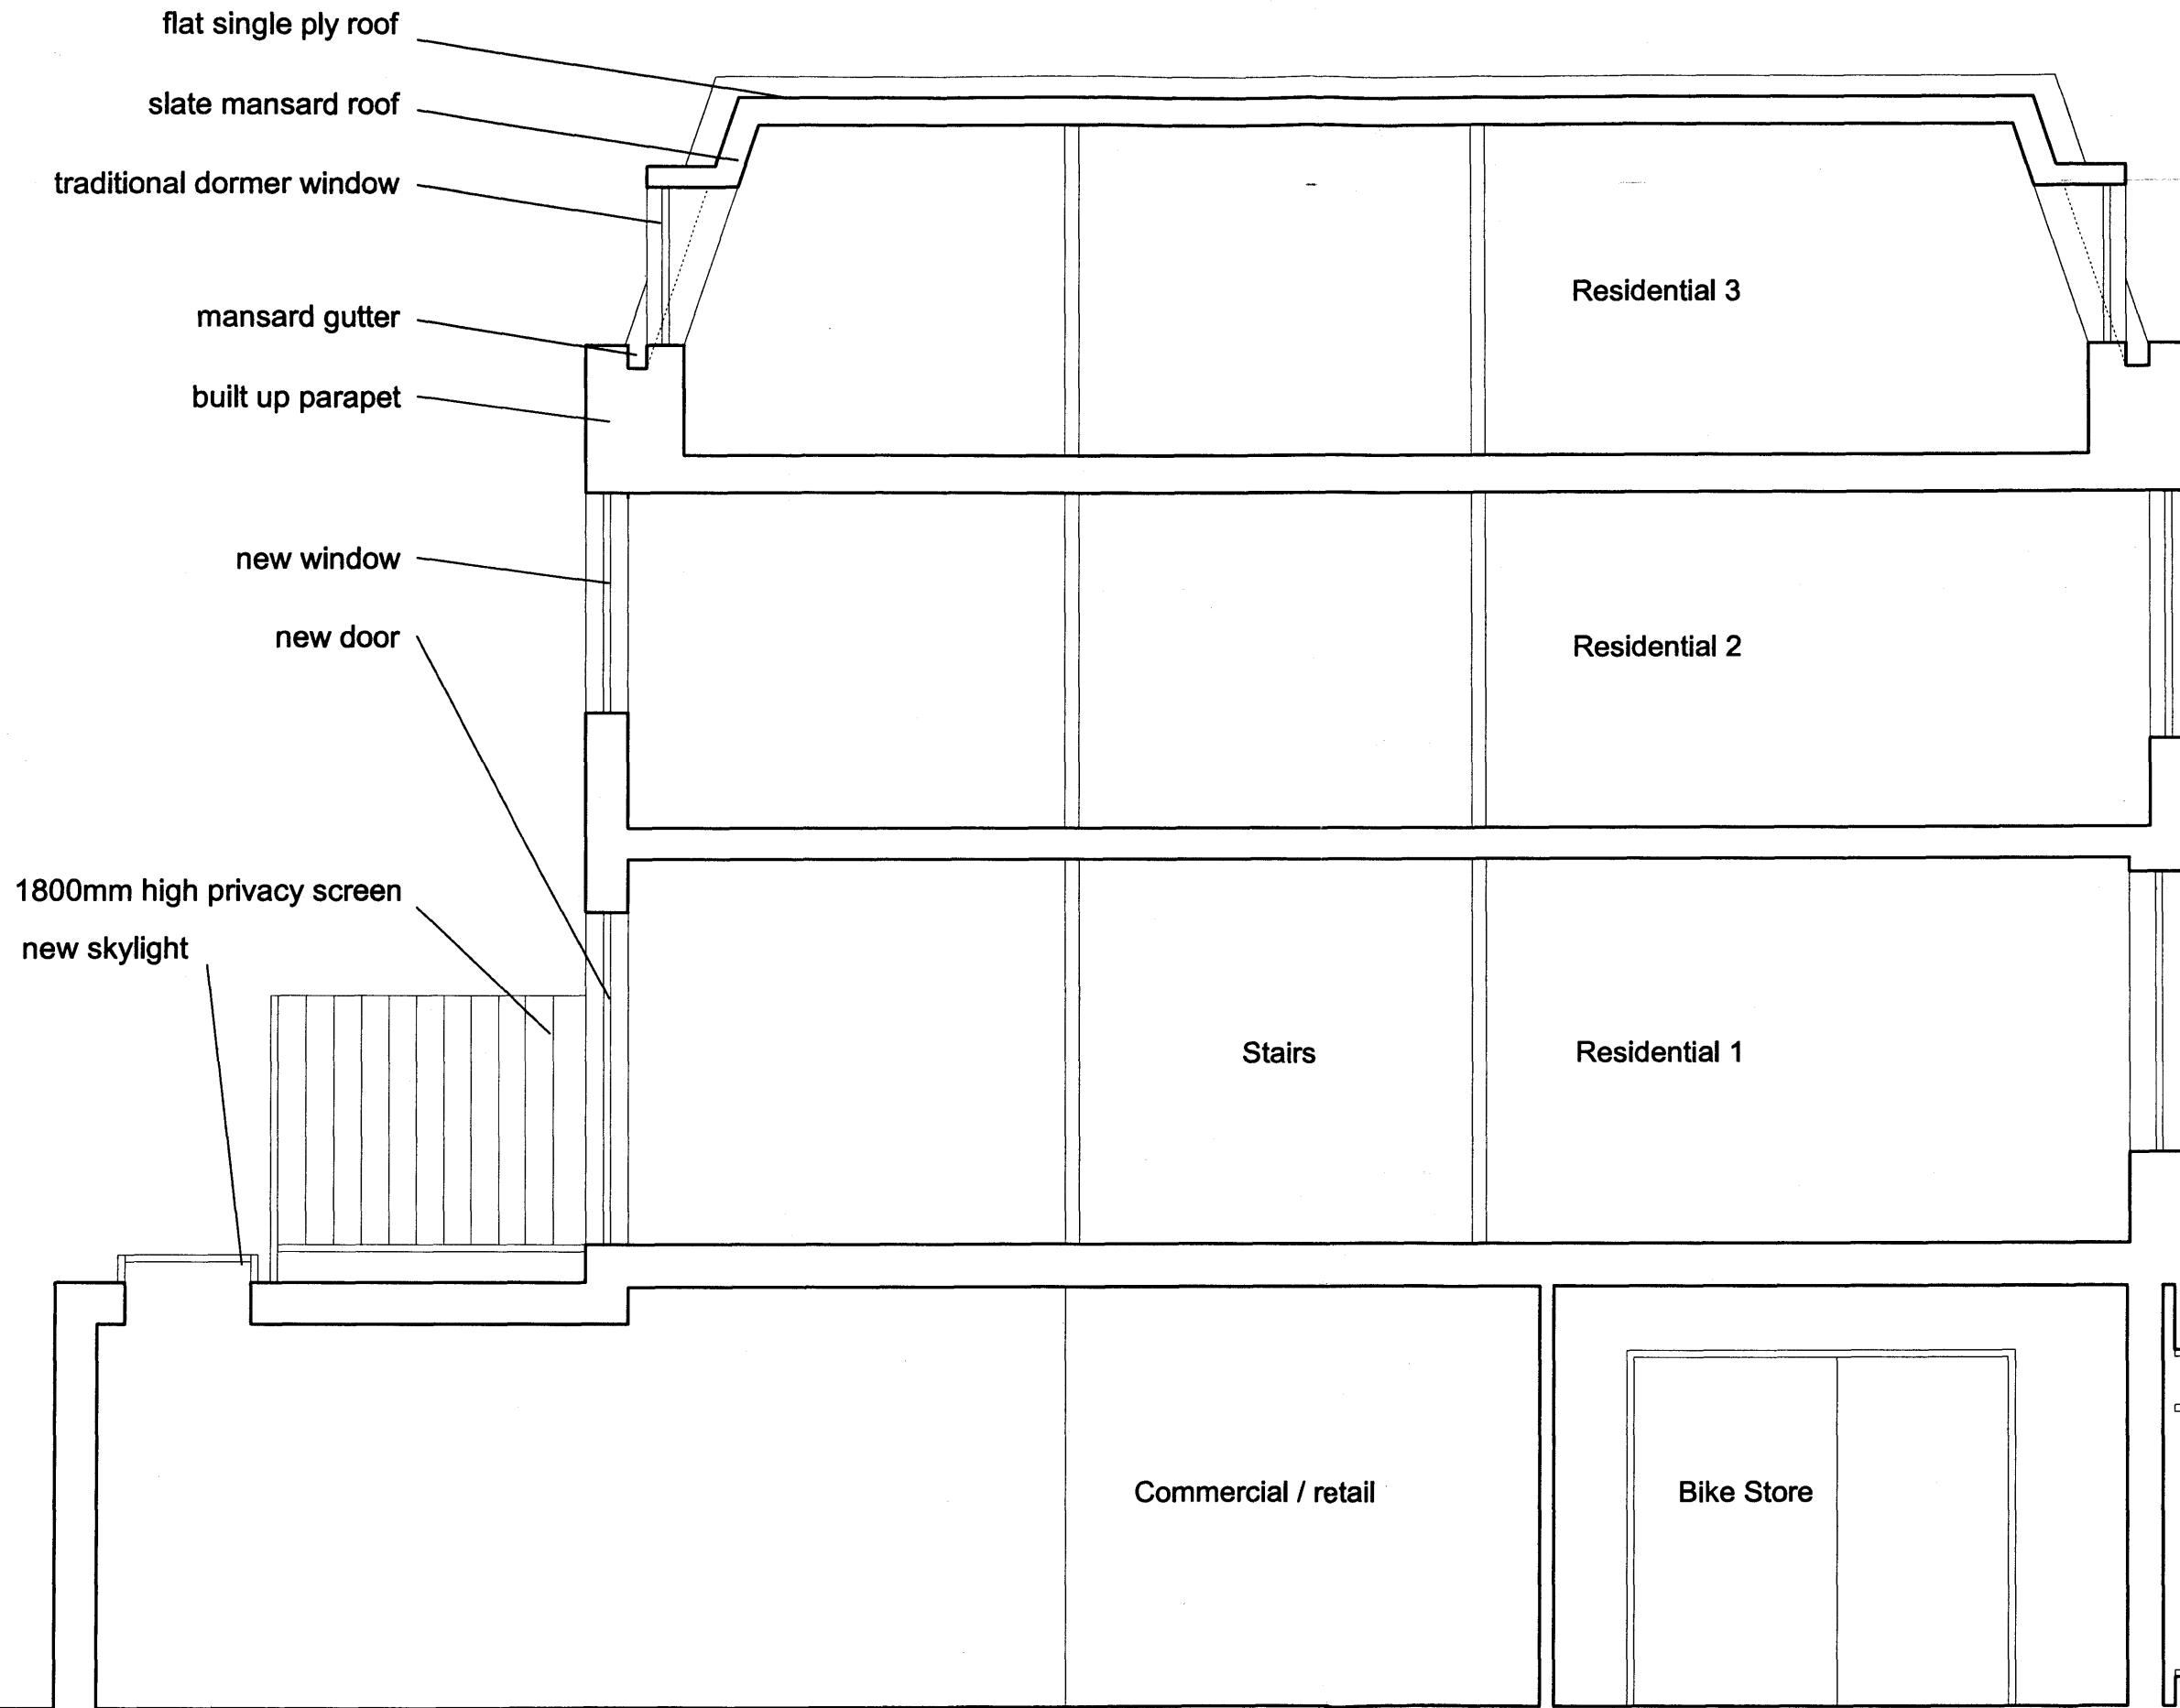

1800mm high privacy screen  
new skylight

new window

new door

mansard gutter

built up parapet

traditional dormer window

slate mansard roof

flat single ply roof

Residential 3

Residential 2

Residential 1

Stairs

Commercial / retail

Bike Store

**Martin Evans**  
Architects ©

18 Charlotte Road  
London EC2A 3PB  
tel 020 7729 2474

**JOB**  
2 Fortess Road  
NW5 2ES, LONDON

**TITLE**  
PROPOSED  
SECTION

**DATE** 19.07.11

**SCALE** 1:50 @ A3

**DRAW BY** G.G.

**DRAWING NO:** FOR-PL-GA-06

METRES

