


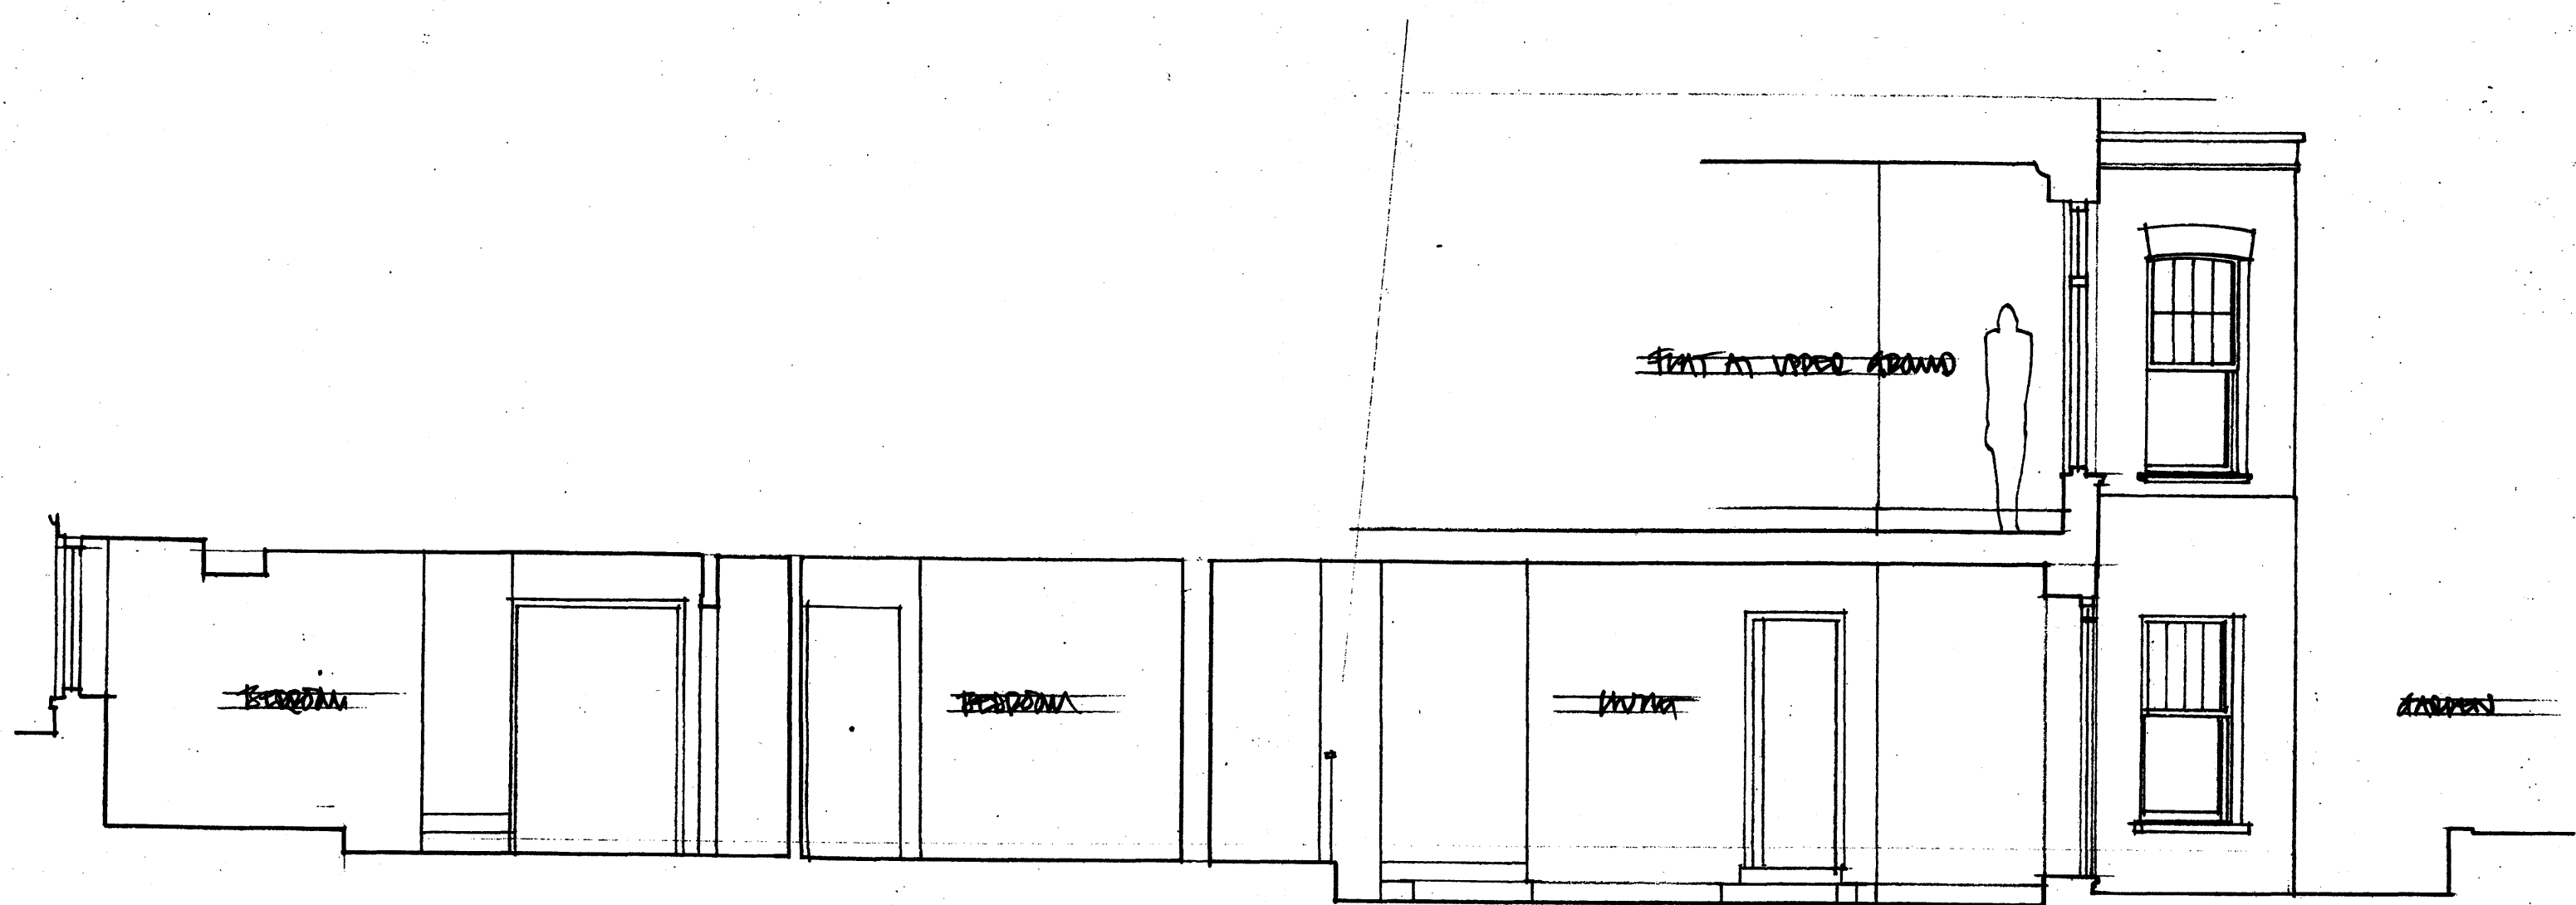

rev	
STEVEN ADAMS RIBA	
ARCHITECTS	
28b ENGLANDS LANE LONDON NW3 4UE Tel 020 7722 7664 Fax 7722 7652	
project	no.
LA-101 - 16 BRIDGE ONE	616
LONDON NW3	
drawing	no.
SECTION	SV-05
EXISTING	
scale 1:50	date 21.10.11
drawn SM	checked