


wall to be rendered and painted to match original building

zinc roof sloping to gutters in rounded detail

timber frames and windows and double glazed units

SIDE ELEVATION

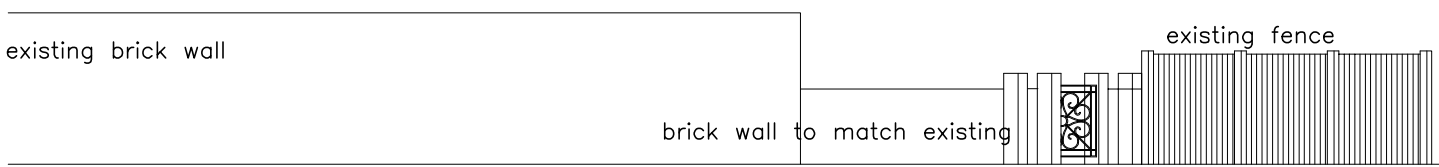


existing brick wall

brick wall to match existing

existing fence

BOUNDARY FRONT WALL

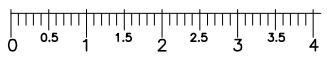

A4

Yiannis Pareas Chartered Architects
 82 Mill Lane
 London NW6 1NL
 Tel 020 7431 5022 fax 020 7435 6571

FLAT A
 38 BROOMSLEIGH STREET
 LONDON NW6 1QH
 SCALE 1:100

SIDE ELEVATION
 AS PROPOSED

DRAWING NO 497/8